
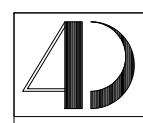


THIS DRAWING IS NOT TO BE SCALED.
THE GENERAL CONTRACTOR IS TO CHECK ALL DIMENSIONS AND NOTIFY
ARCHITECT OF ANY DISCREPANCIES OR OMISSIONS.

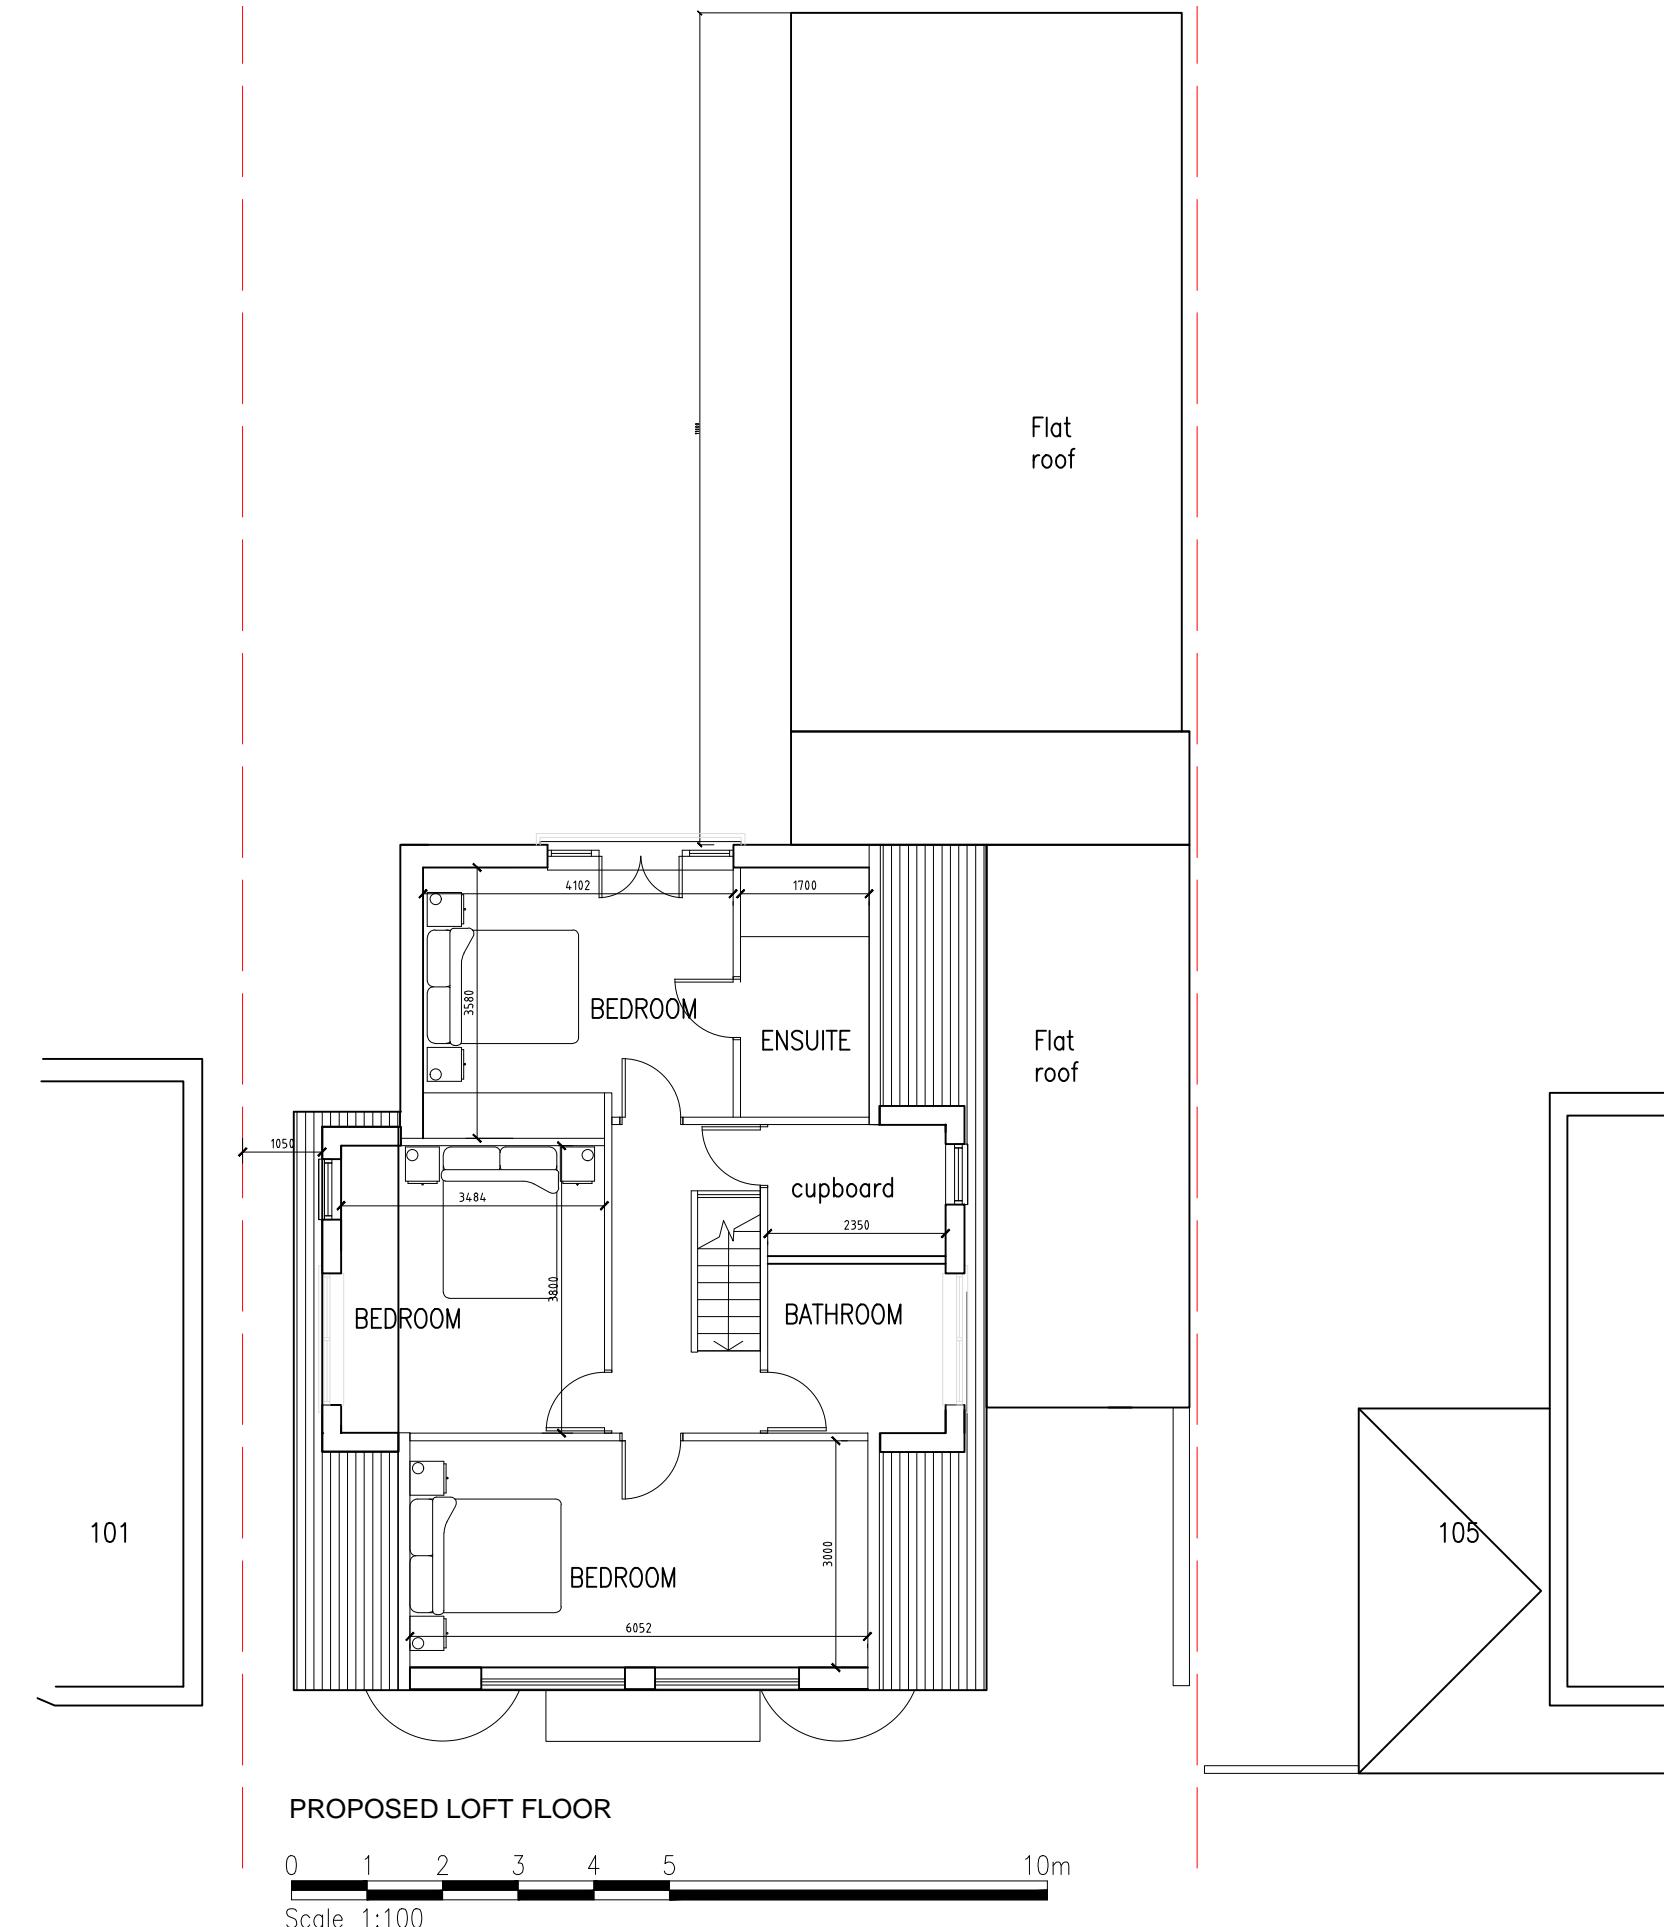

4D ARCHITECTS LTD
PLANNING INTERIORS ARCHITECTURE

10 Dene Garens, Thames Ditton, KT7 0BJ T: +44 7702604568 www.4architects.co.uk

CLIENT	T Dallal	SCALE	1:100@A3	DRG NO	2314 PL06
PROJECT	103 HALFORD ROAD, ICKENHAM	DATE	JUNE 2023	REV.	
TITLE	PROPOSED LOFT FLOOR PLAN	DRN	MS	REV.	