


THIS DRAWING IS NOT TO BE SCALED.  
THE GENERAL CONTRACTOR IS TO CHECK ALL DIMENSIONS AND NOTIFY  
ARCHITECT OF ANY DISCREPANCIES OR OMISSIONS.

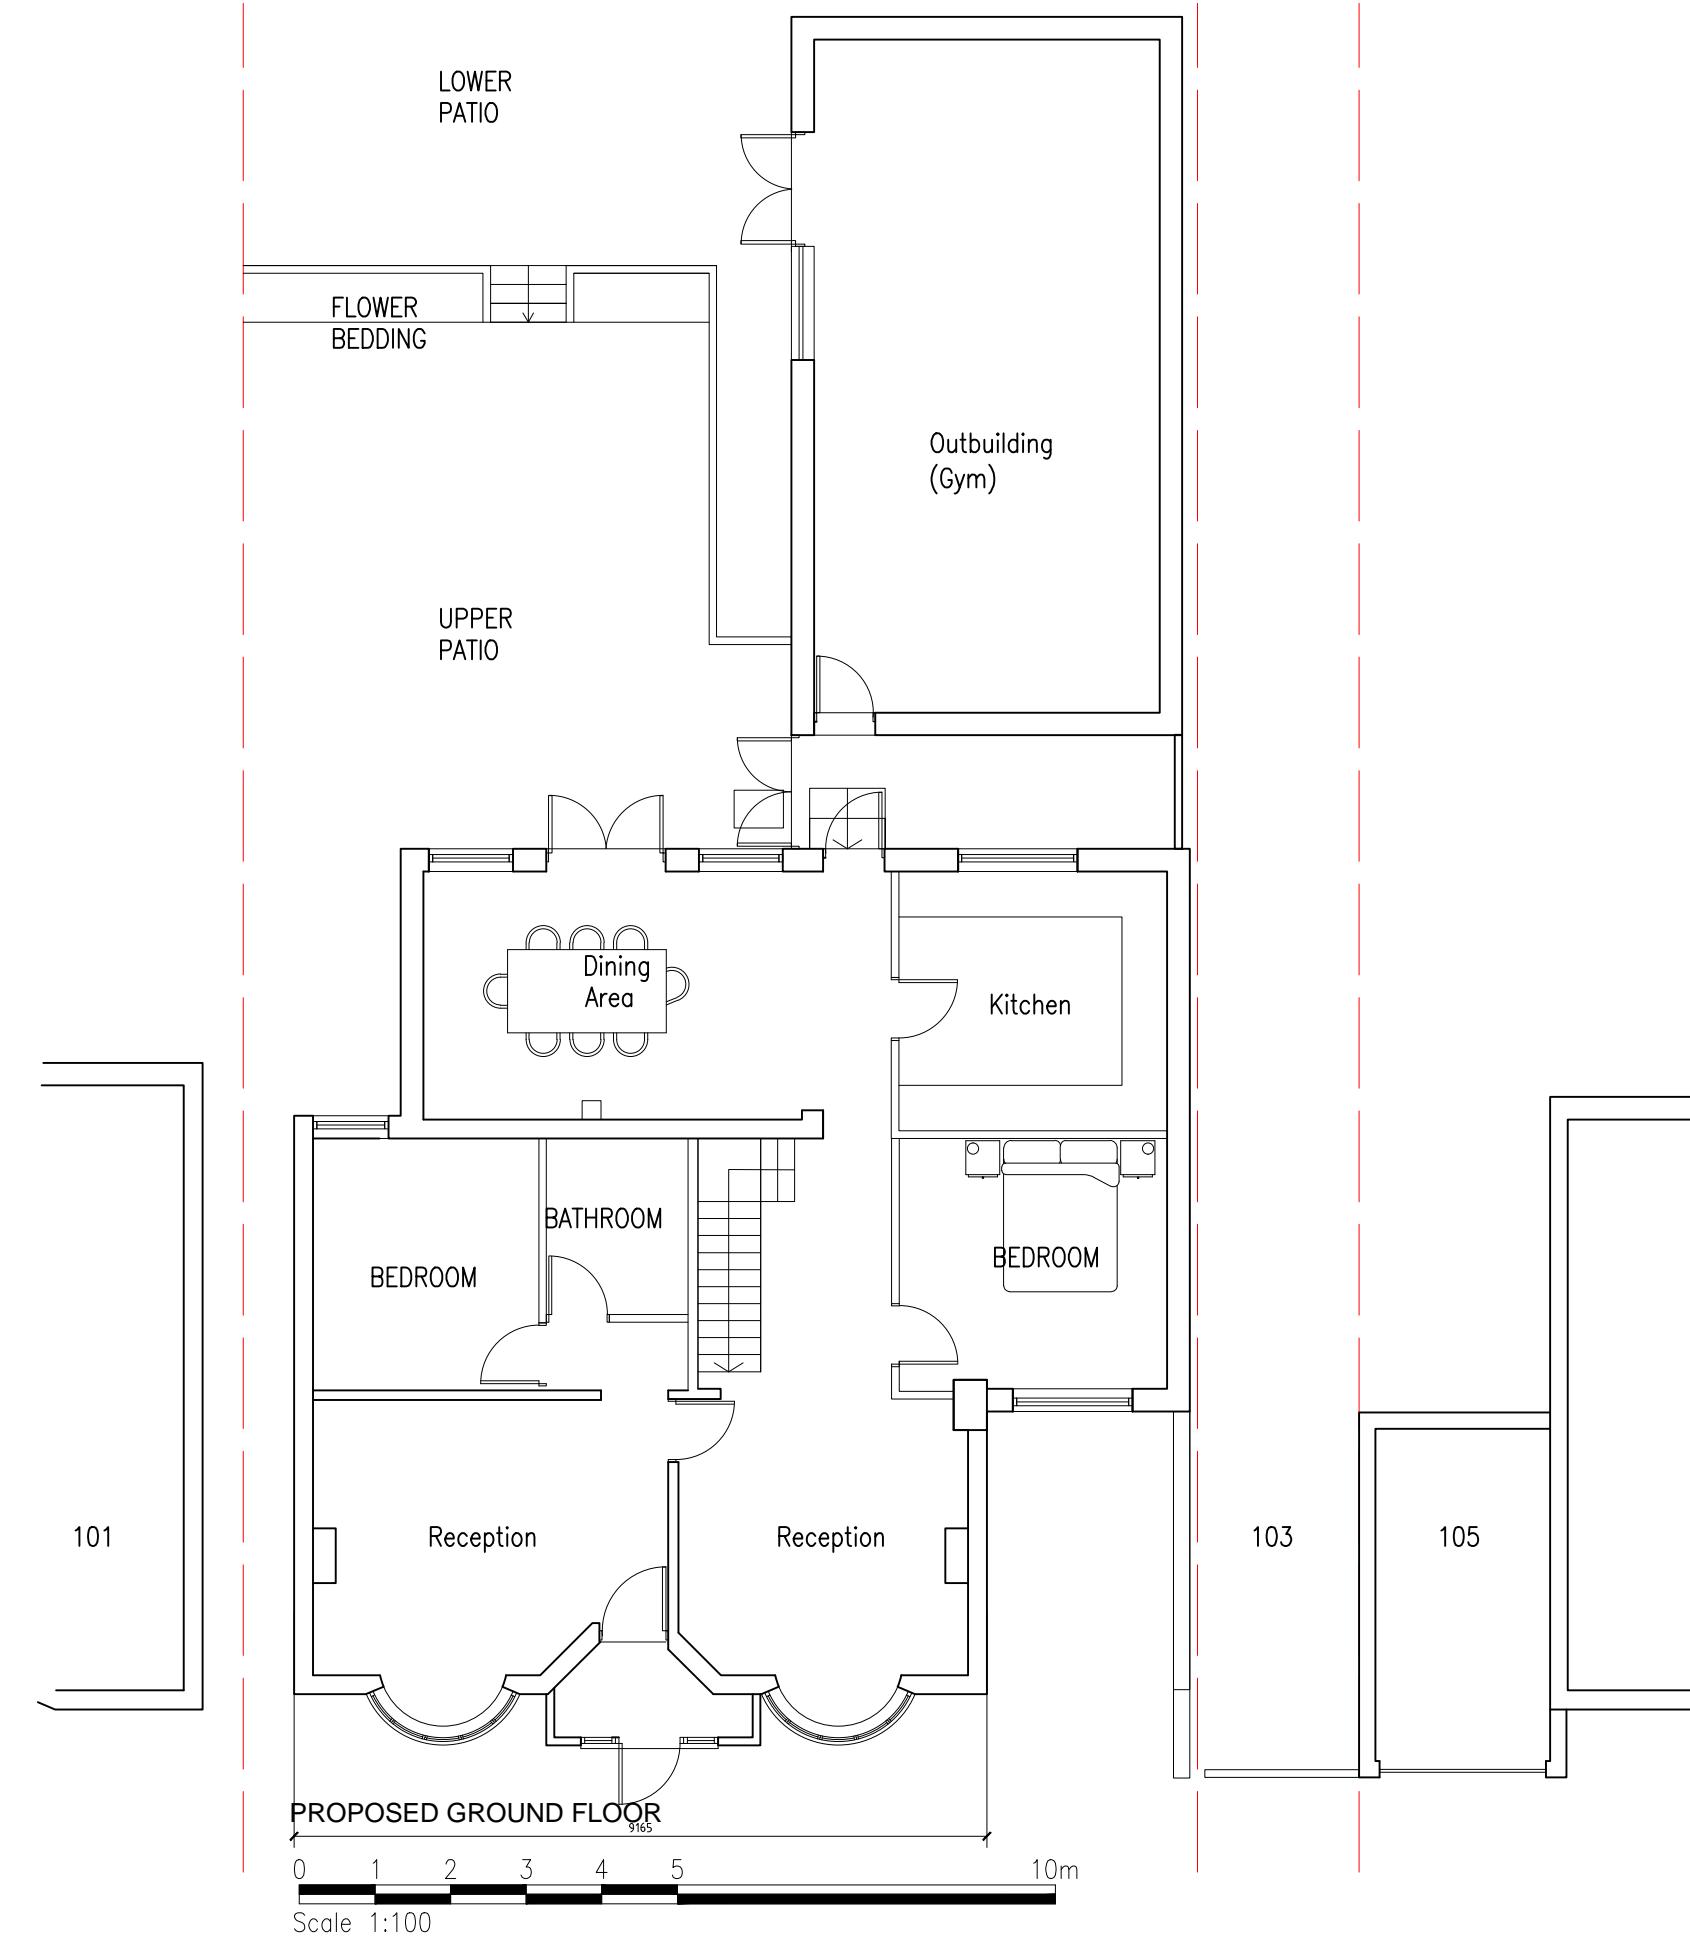

REV.	DESCRIPTION	DATE
	2314 PL05	



4D ARCHITECTS LTD  
PLANNING INTERIORS ARCHITECTURE

10 Dene Garens, Thames Ditton, KT7 0BJ T: +44 7702604568 www.4architects.co.uk

CLIENT	T Dallal	SCALE	1:100@A3	DRG NO
PROJECT	103 HALFORD ROAD, ICKENHAM	DATE	JUNE 2023	2314 PL05
TITLE	PROPOSED GROUND FLOOR PLAN	DRN	MS	REV.