


THIS DRAWING IS NOT TO BE SCALED.  
THE GENERAL CONTRACTOR IS TO CHECK ALL DIMENSIONS AND NOTIFY  
ARCHITECT OF ANY DISCREPANCIES OR OMISSIONS.

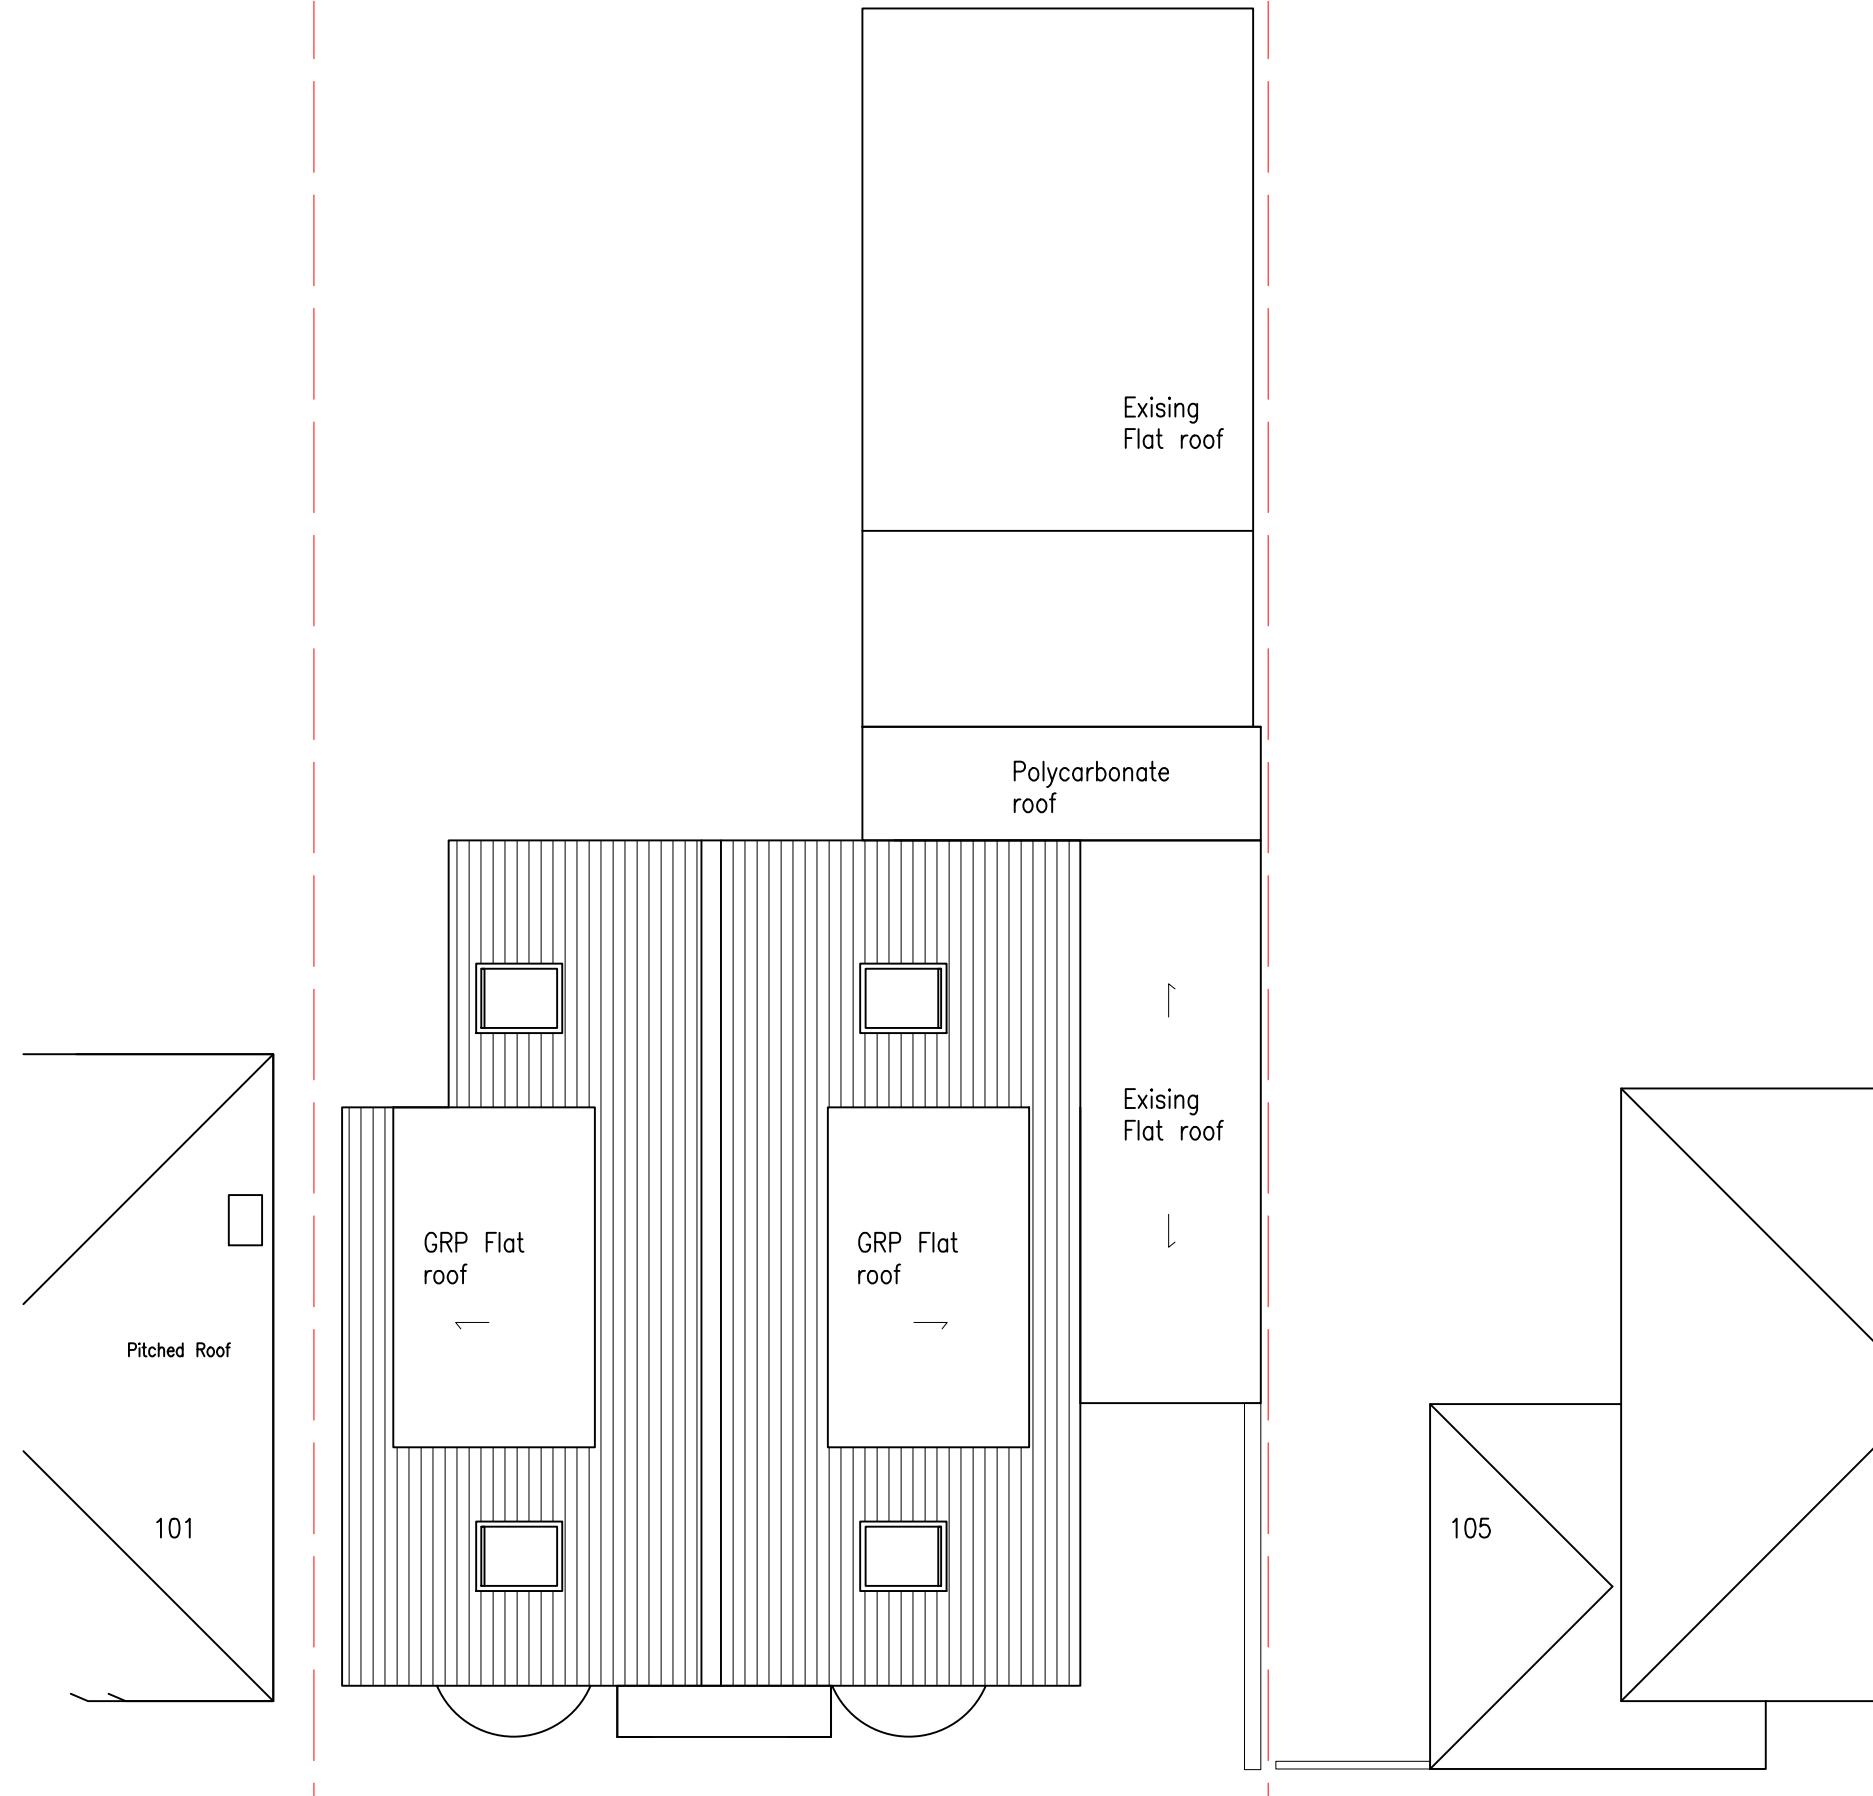

4D ARCHITECTS LTD  
PLANNING INTERIORS ARCHITECTURE

10 Dene Garens, Thames Ditton, KT7 0BJ T: +44 7702604568 www.4architects.co.uk

| CLIENT  | T Dallal                   | SCALE | 1:100@A3  | DRG NO | 2314 PL09 |
|---------|----------------------------|-------|-----------|--------|-----------|
| PROJECT | 103 HALFORD ROAD, ICKENHAM | DATE  | JUNE 2023 | REV.   |           |
| TITLE   | PROPOSED ROOF PLAN         | DRN   | MS        | REV.   |           |