
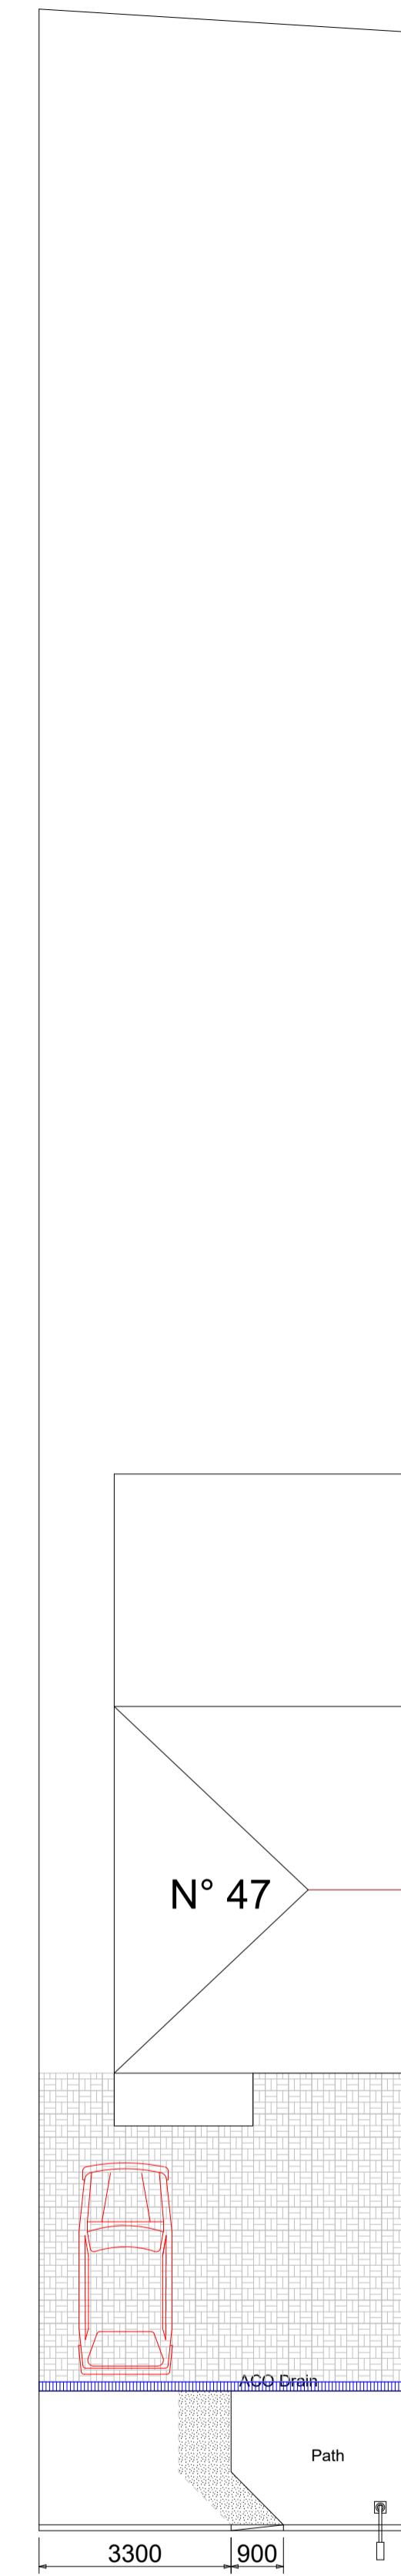


N

Existing

Site Plans


Proposed

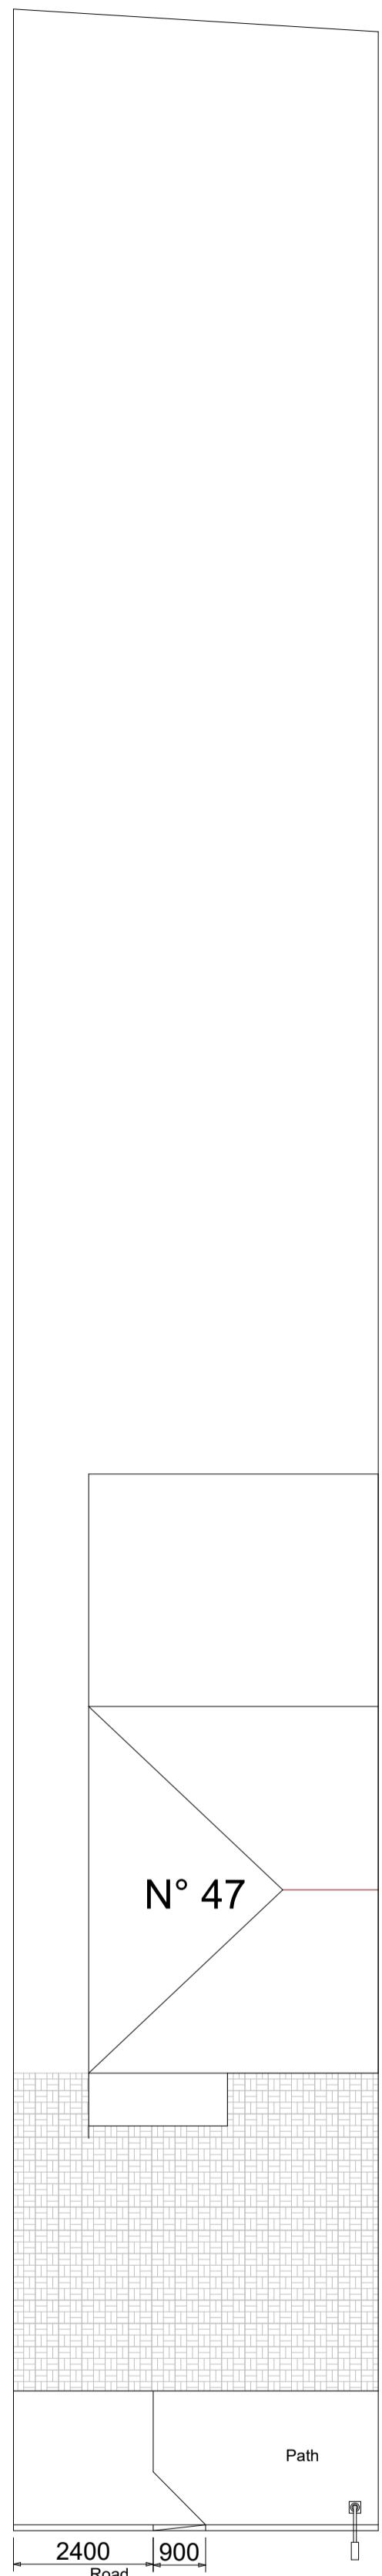

Notes


Existing Specifications
MOT Type 1 (Sub-base to pavements), Sharp Sand (Sand bedding to pavements), Block Paving Charcoal 200 x 100 x 50mm (Block pavements), Klin Dried Sand (Sand between blocks)

Hardstanding complete

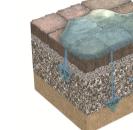

Proposed Specifications
Drain
ACO RainDrain A15 Light Duty Channel Drain
ACO Raindrain A15 Channel with Galvanised Steel Grating 118mm(w) x 97mm (d) x 1m
Channel drain
ACO Raindrain End Cap (Channel drain endcap), Building Sand (Bulk Sand for backfill),
Cement (Cement for backfill)

ACO drain and Hardstanding complete

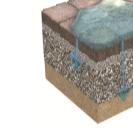

[DROP MY KERB UK](#)

Drop Kerb Planning Services

Project Drop Kerb Extend the width

51 Weald Rd
UB10 0HQ

Drawing Title
Planning
Existing and Proposed

Client
R Dhimar
Drawing No.
001

Date
April 2023
Scale
1:100
Drawn by
D Black
Checked by
DWB
Page Size - A1
5000 mm

Drop My Kerb UK
Tel: 02031314207
Mob: 07986229016
E: dropmykerb@yahoo.com

