


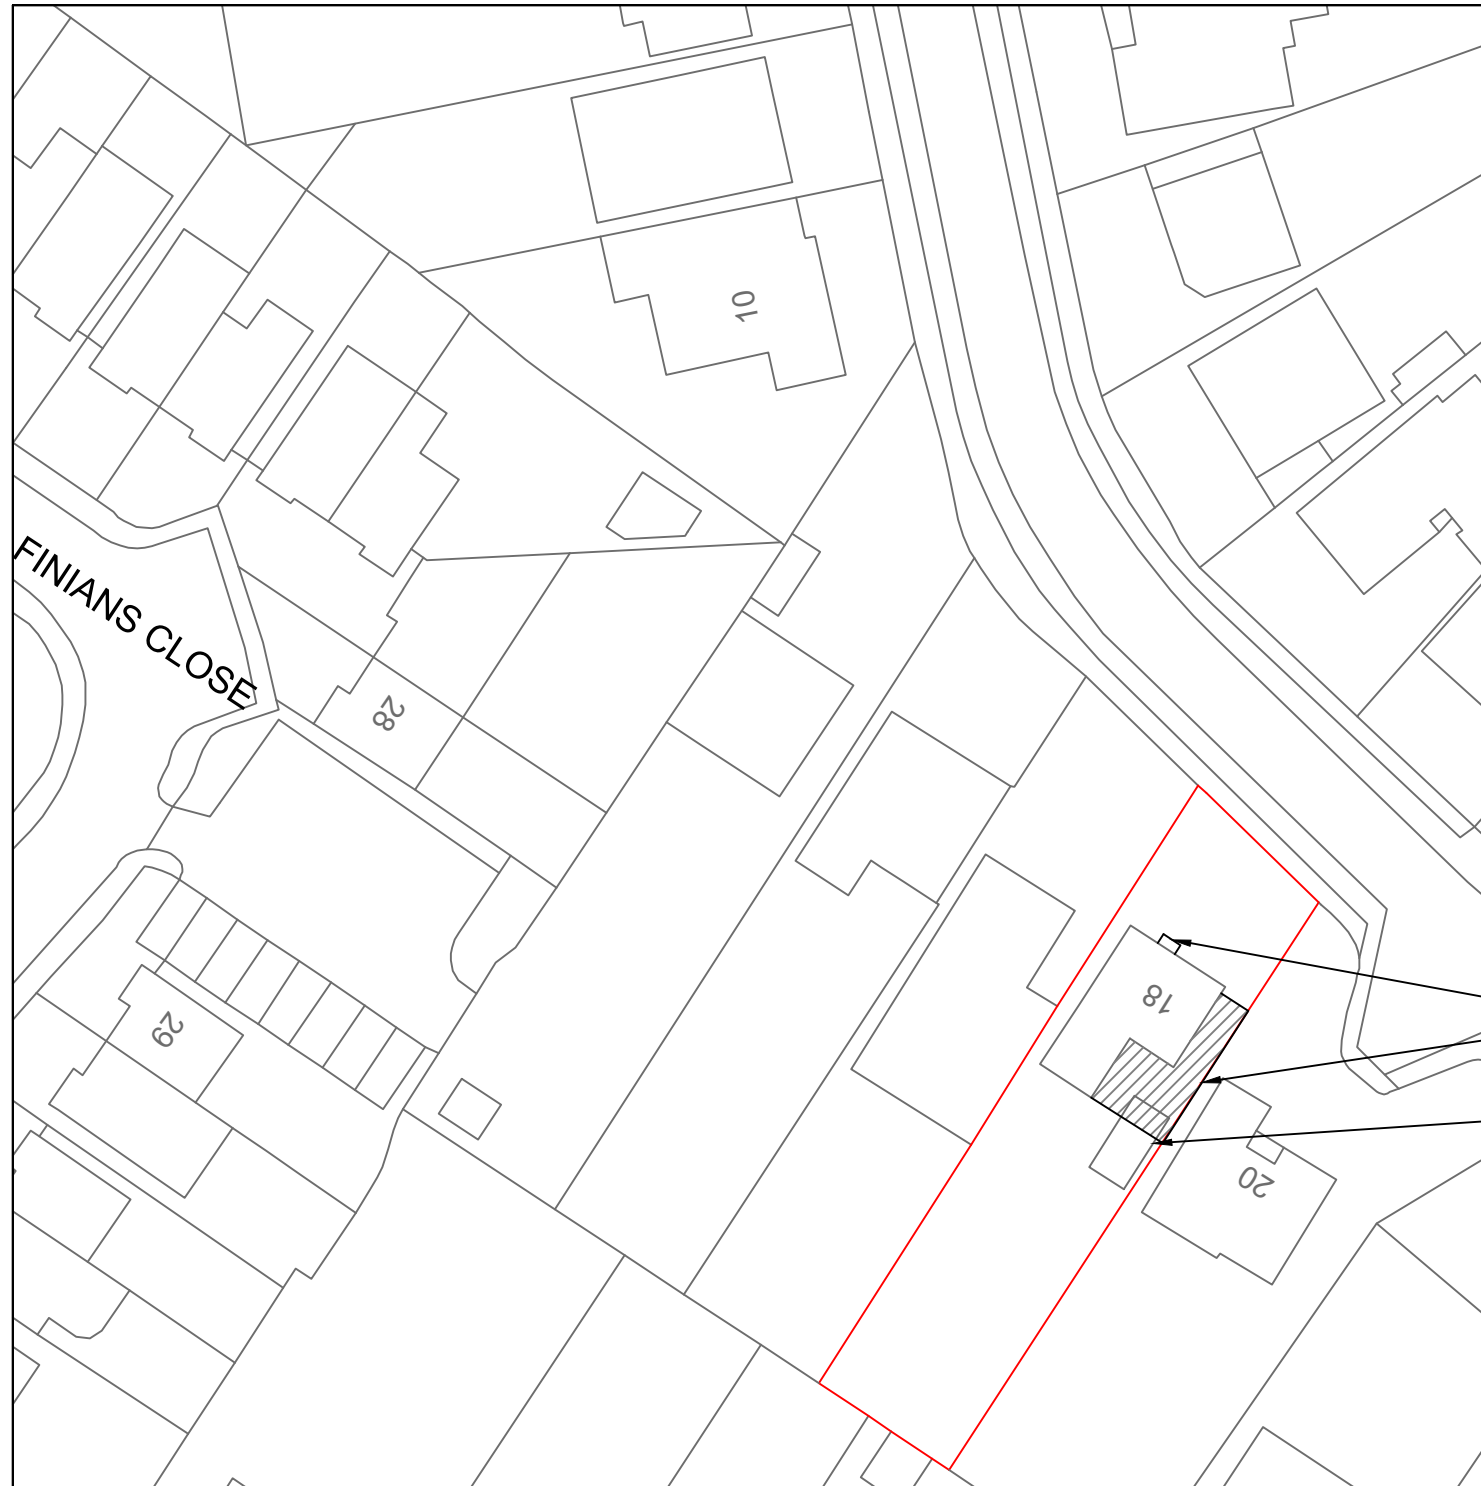



SITE PLAN
SCALE 1:500 @ A3



LOCATION PLAN
SCALE 1:1250 @ A3

Proposed area
of extension

Existing garage
to be demolished

  

18 DEAN CLOSE UXBRIDGE UB10 9LB	
DRAWING TITLE / DESCRIPTION SITE PLAN AND SITE LOCATION PLAN	
18DC/102	SCALE : 1:100 DATE : 17/03/2025