




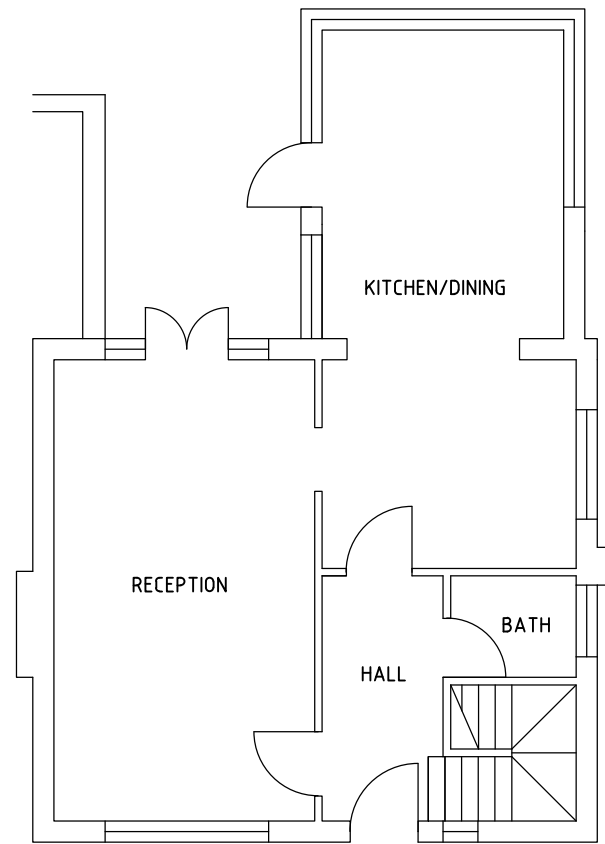


EXISTING GROUND FLOOR PLAN
SCALE 1:100 @ A3

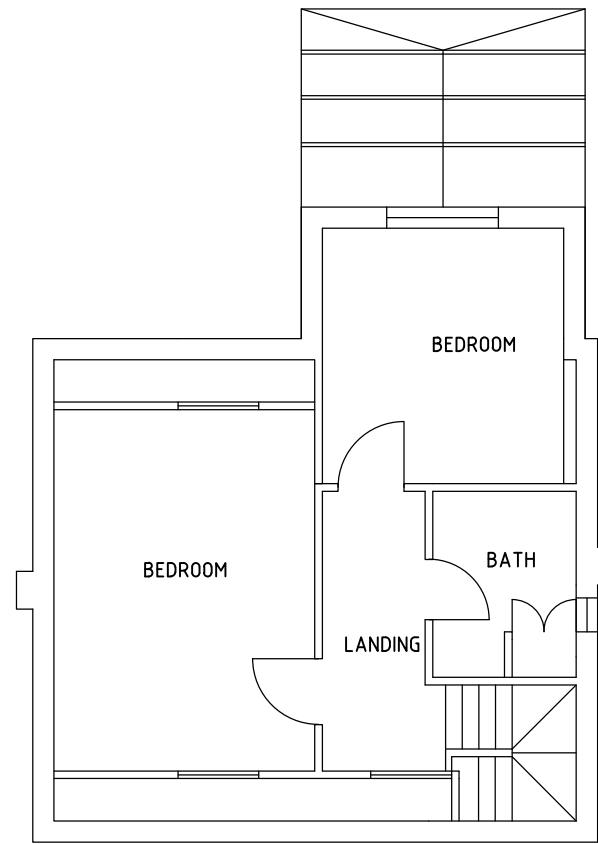

EXISTING FIRST FLOOR PLAN
SCALE 1:100 @ A3

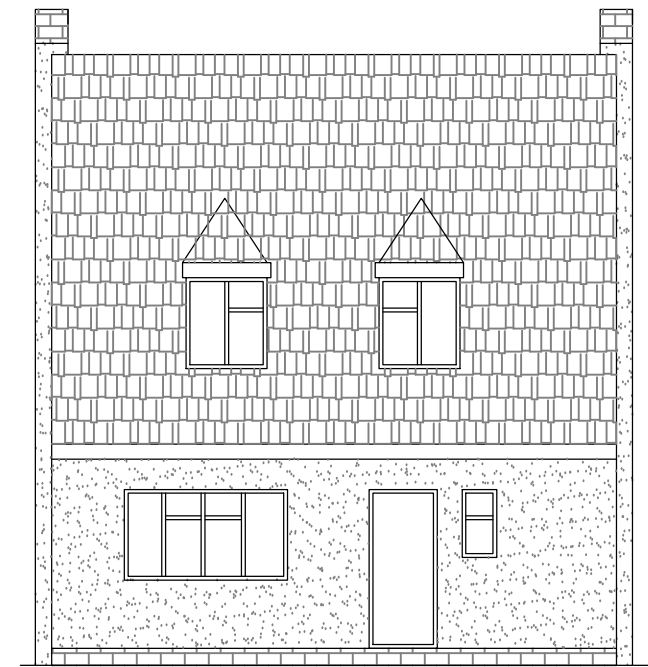

EXISTING FRONT ELEVATION
SCALE 1:100 @ A3

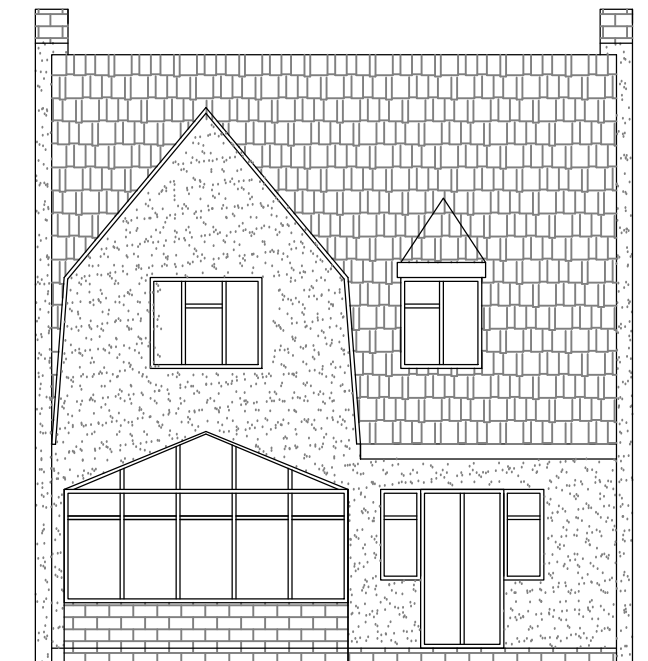

EXISTING REAR ELEVATION
SCALE 1:100 @ A3


18 DEAN CLOSE
UXBRIDGE
UB10 9LB

DRAWING TITLE / DESCRIPTION
SINGLE STOREY REAR/SIDE EXTENSION AND FIRST FLOOR INFILL
PROPOSED FLOOR PLANS AND ELEVATIONS


18DC/100

SCALE : 1:100

DATE : 17/01/2025

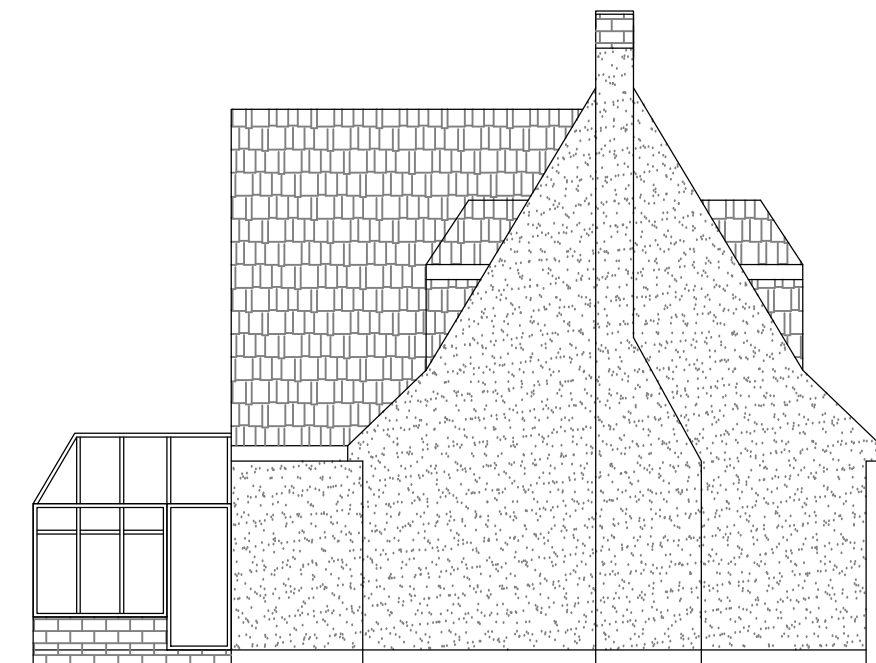

EXISTING SIDE ELEVATION
SCALE 1:100 @ A3

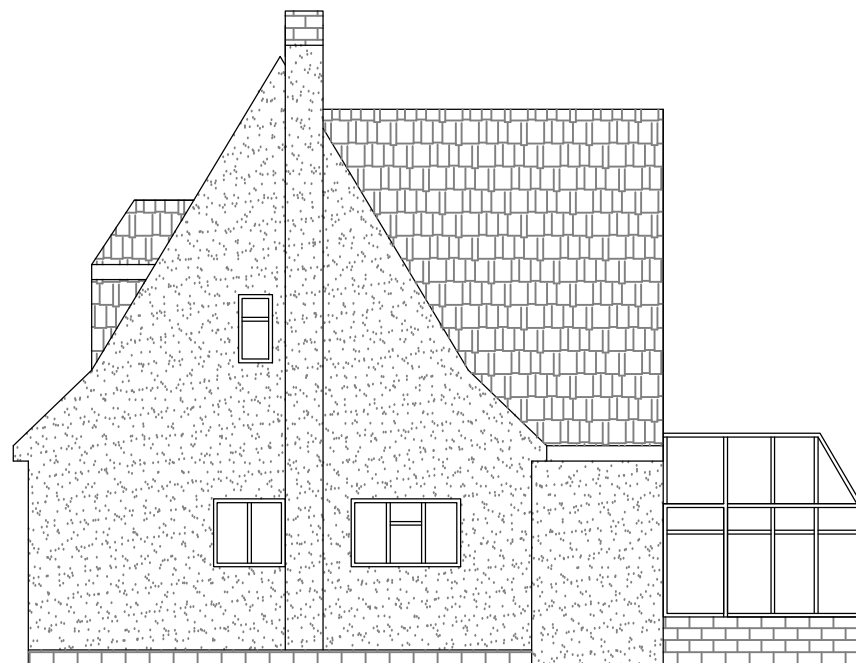

EXISTING SIDE ELEVATION
SCALE 1:100 @ A3

