




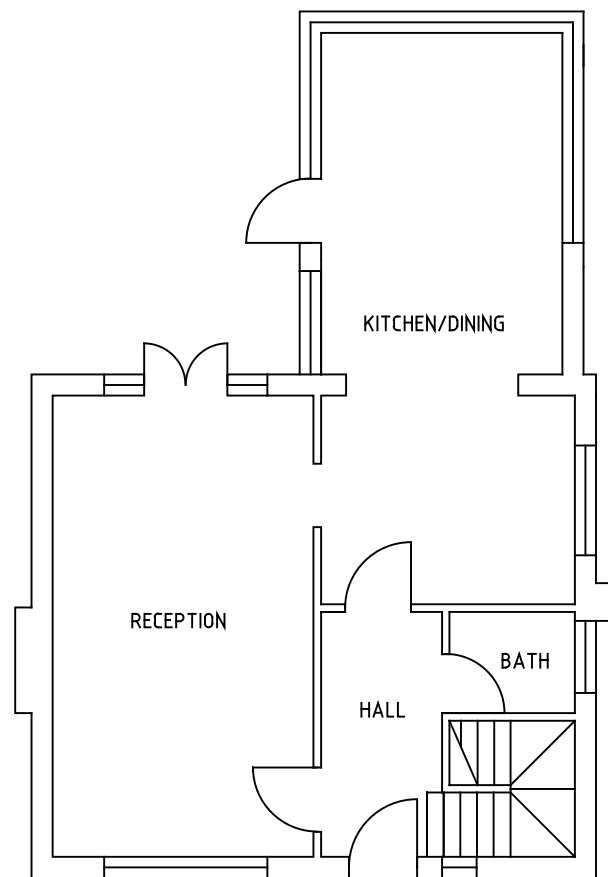

EXISTING GROUND FLOOR PLAN
SCALE 1:100 @ A3

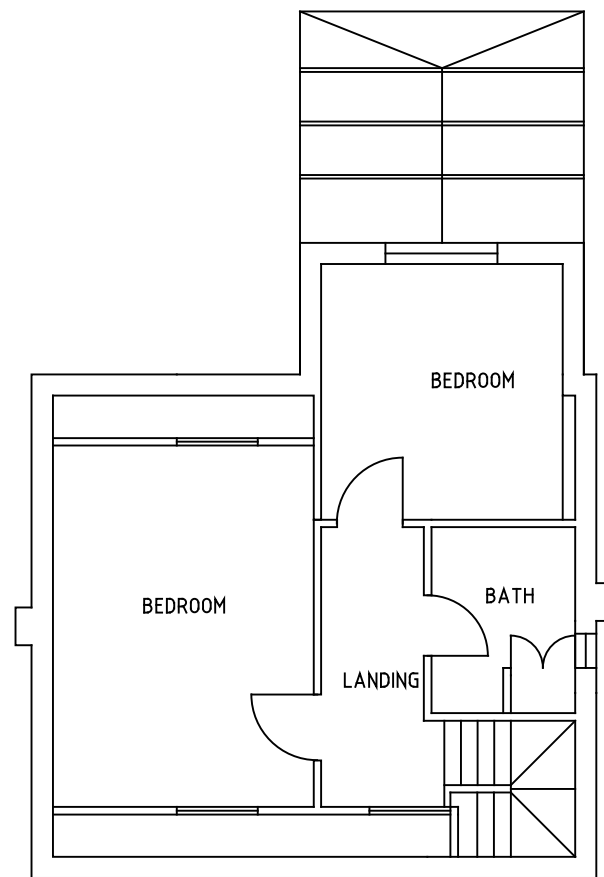

EXISTING FIRST FLOOR PLAN
SCALE 1:100 @ A3

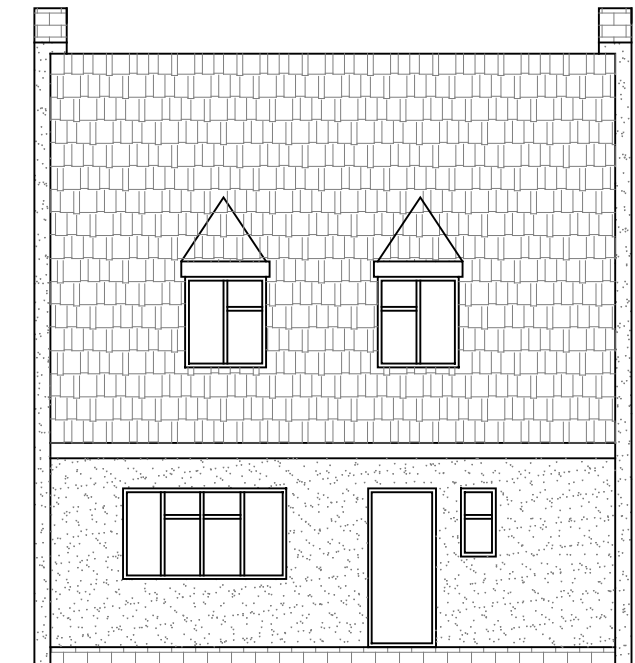


EXISTING FRONT ELEVATION
SCALE 1:100 @ A3




EXISTING REAR ELEVATION
SCALE 1:100 @ A3



EXISTING SIDE ELEVATION
SCALE 1:100 @ A3

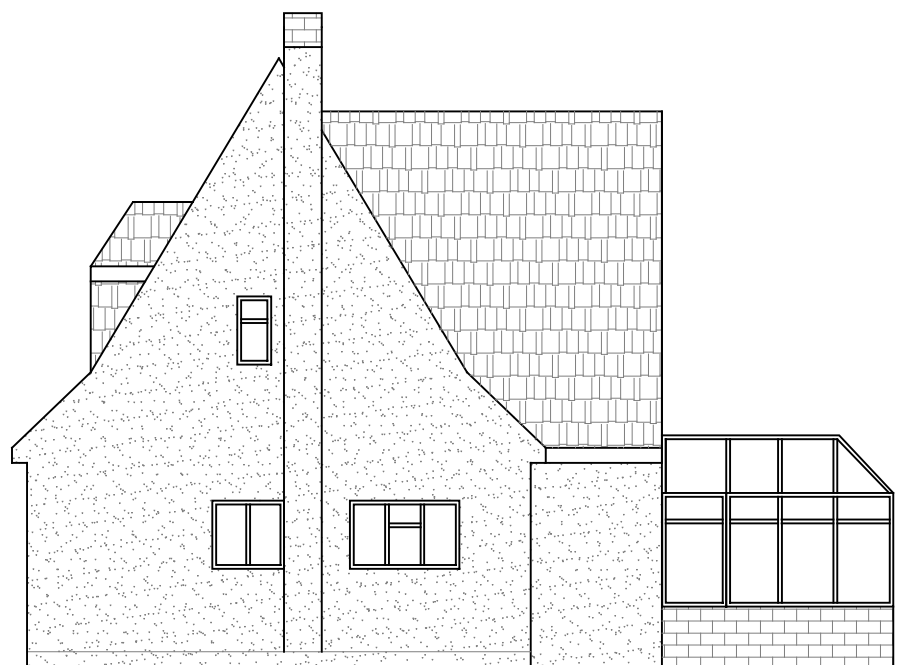

EXISTING SIDE ELEVATION
SCALE 1:100 @ A3

 

18 DEAN CLOSE UXBRIDGE UB10 9LB	
DRAWING TITLE / DESCRIPTION SINGLE STOREY REAR/SIDE EXTENSION AND FIRST FLOOR INFILL PROPOSED FLOOR PLANS AND ELEVATIONS	
18DC/100	SCALE : 1:100
	DATE : 19/03/2025