



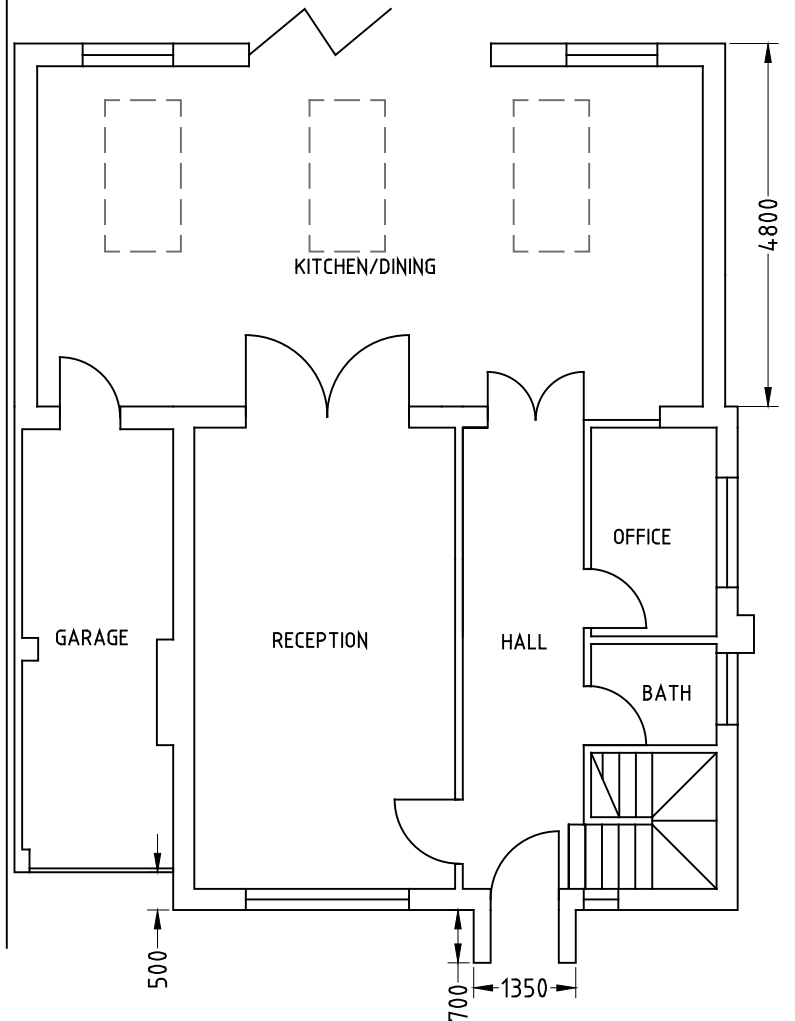

PROPOSED GROUND FLOOR PLAN
SCALE 1:100 @ A3

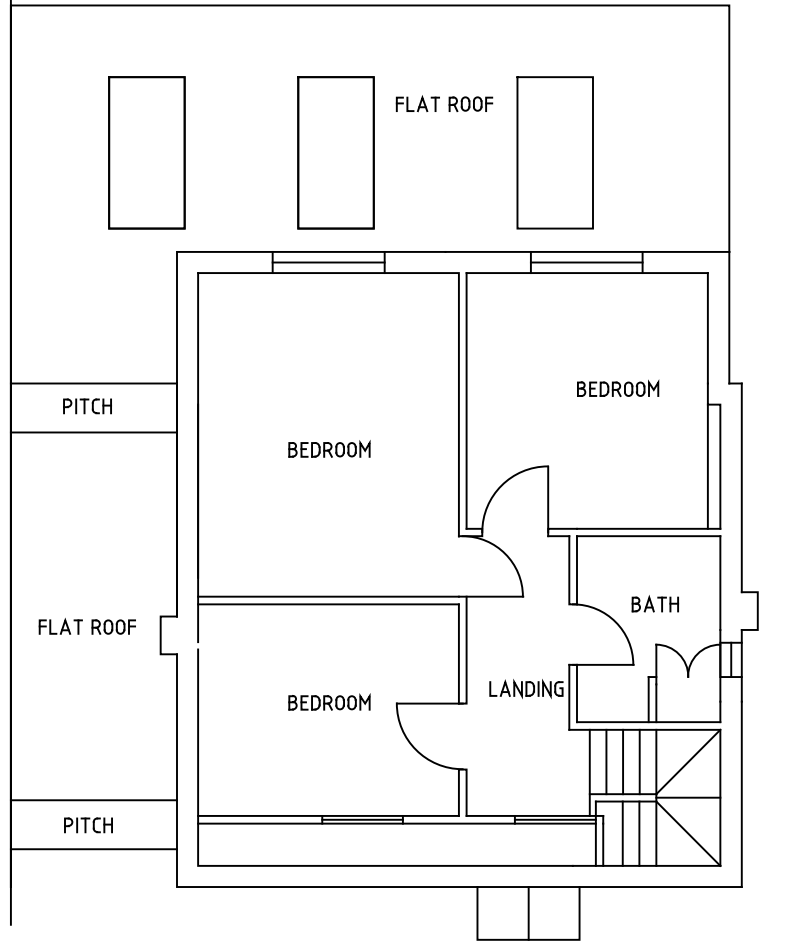


PROPOSED FIRST FLOOR PLAN
SCALE 1:100 @ A3




PROPOSED FRONT ELEVATION
SCALE 1:100 @ A3



PROPOSED REAR ELEVATION
SCALE 1:100 @ A3

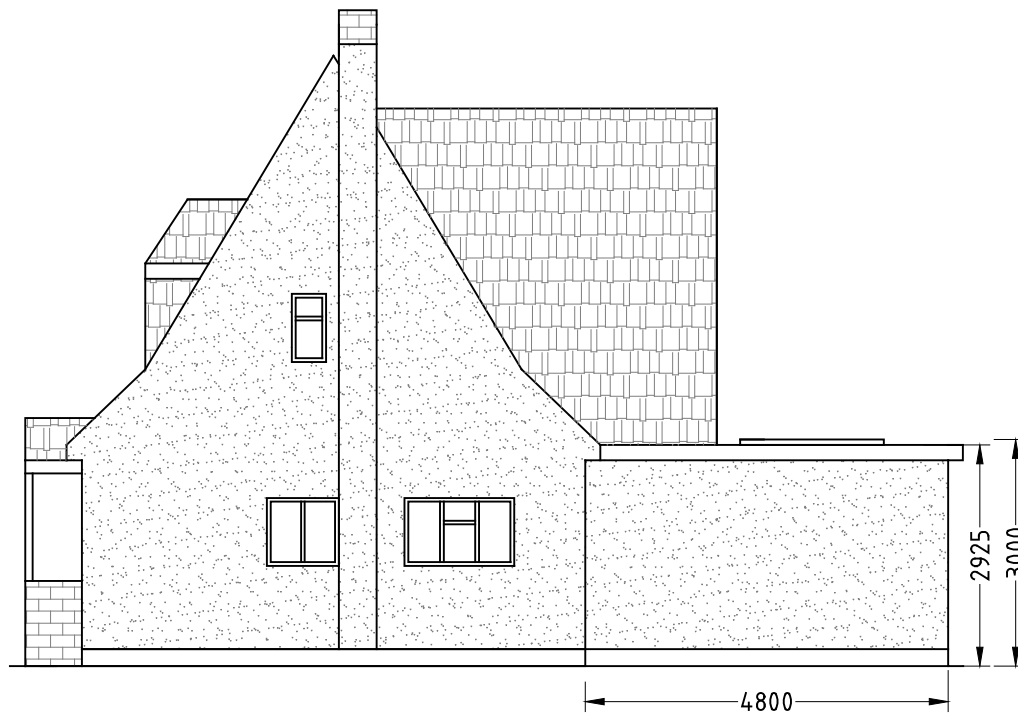

PROPOSED SIDE ELEVATION
SCALE 1:100 @ A3

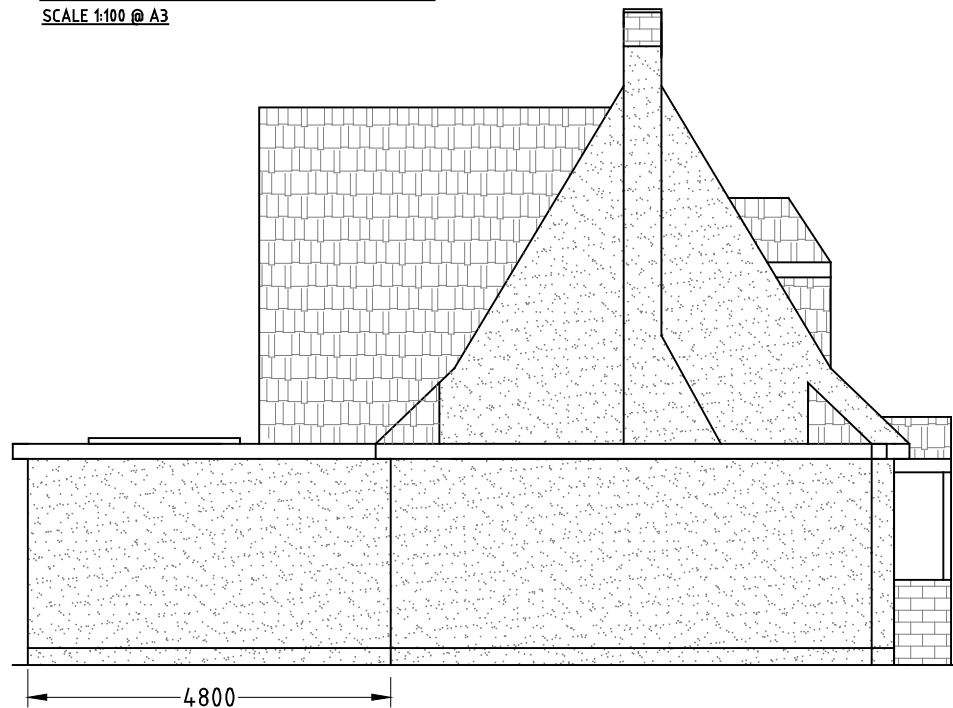

PROPOSED SIDE ELEVATION
SCALE 1:100 @ A3

18 DEAN CLOSE
UXBRIDGE
UB10 9LB

DRAWING TITLE / DESCRIPTION
SINGLE STOREY REAR/SIDE EXTENSION AND FIRST FLOOR INFILL
PROPOSED FLOOR PLANS AND ELEVATIONS

18DC/101

SCALE : 1:100

DATE : 17/03/2025

