



APPLICATION FOR PRIOR APPROVAL

4m REAR EXTENSION

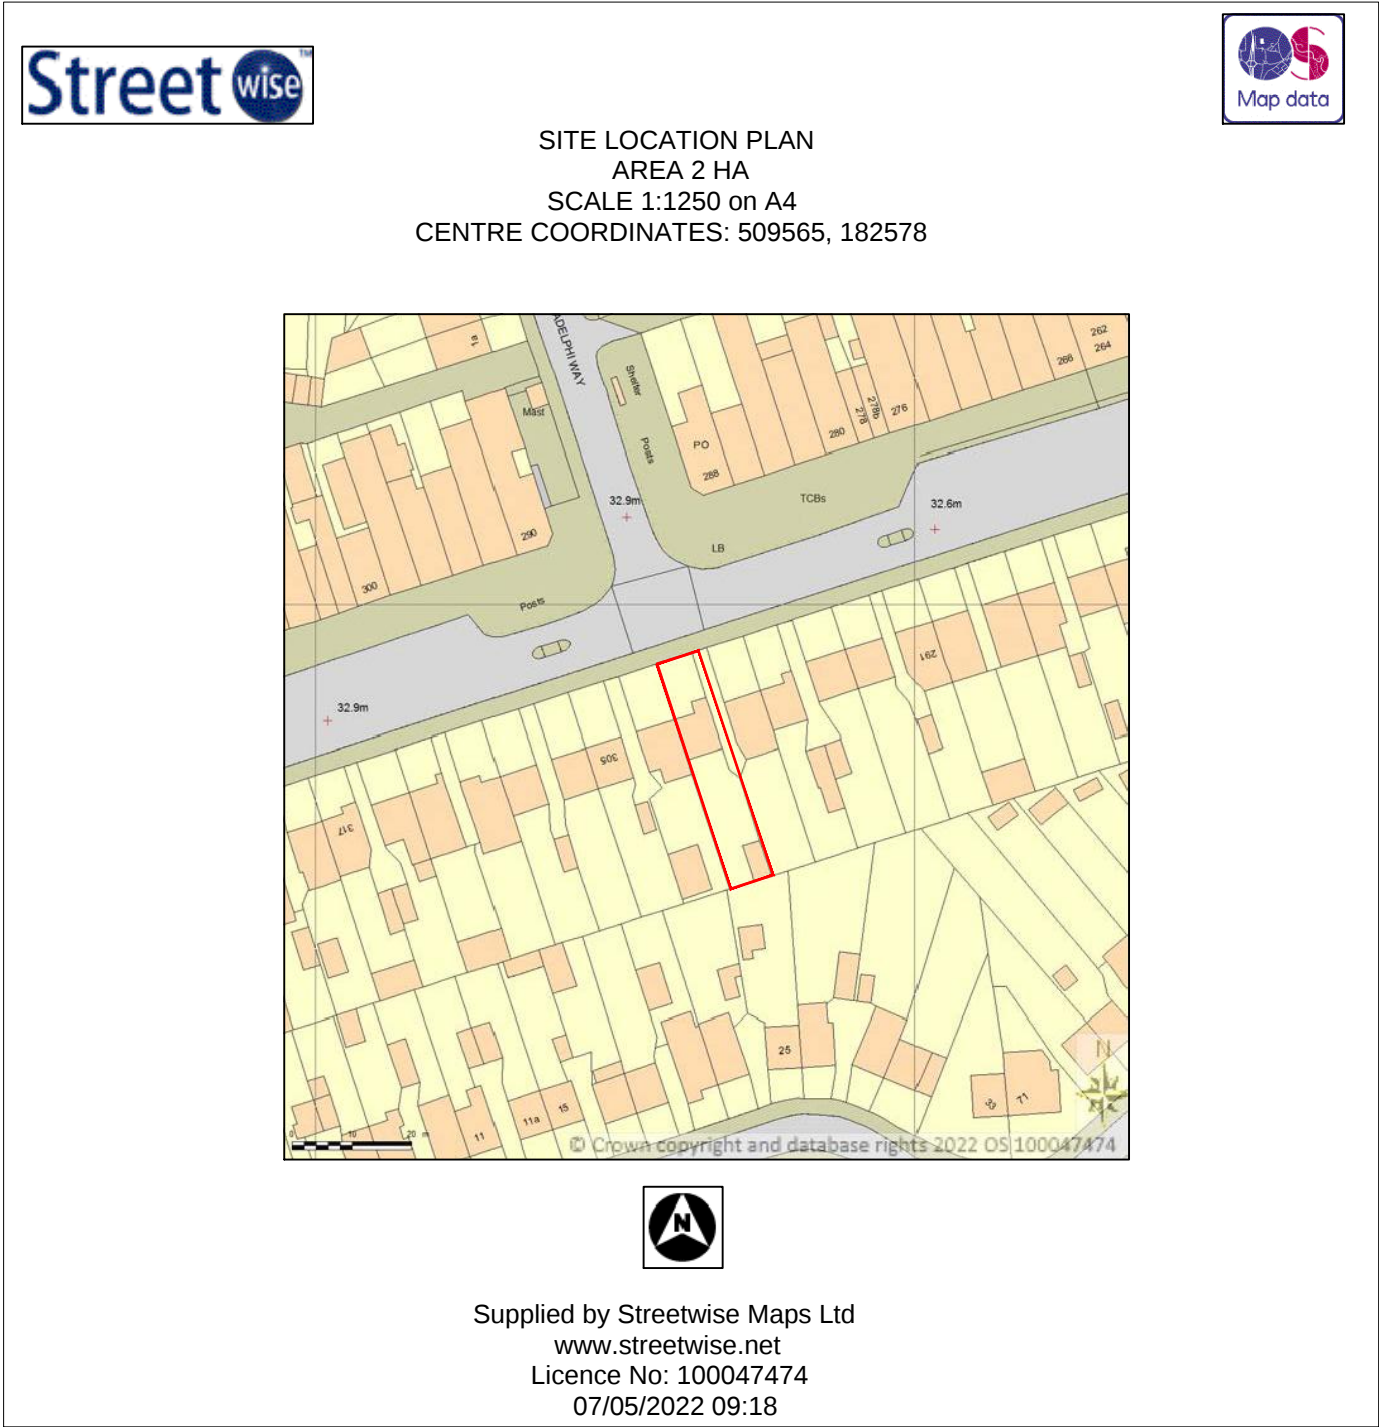

LOCATION PLAN
SCALE - 1 : 1250.

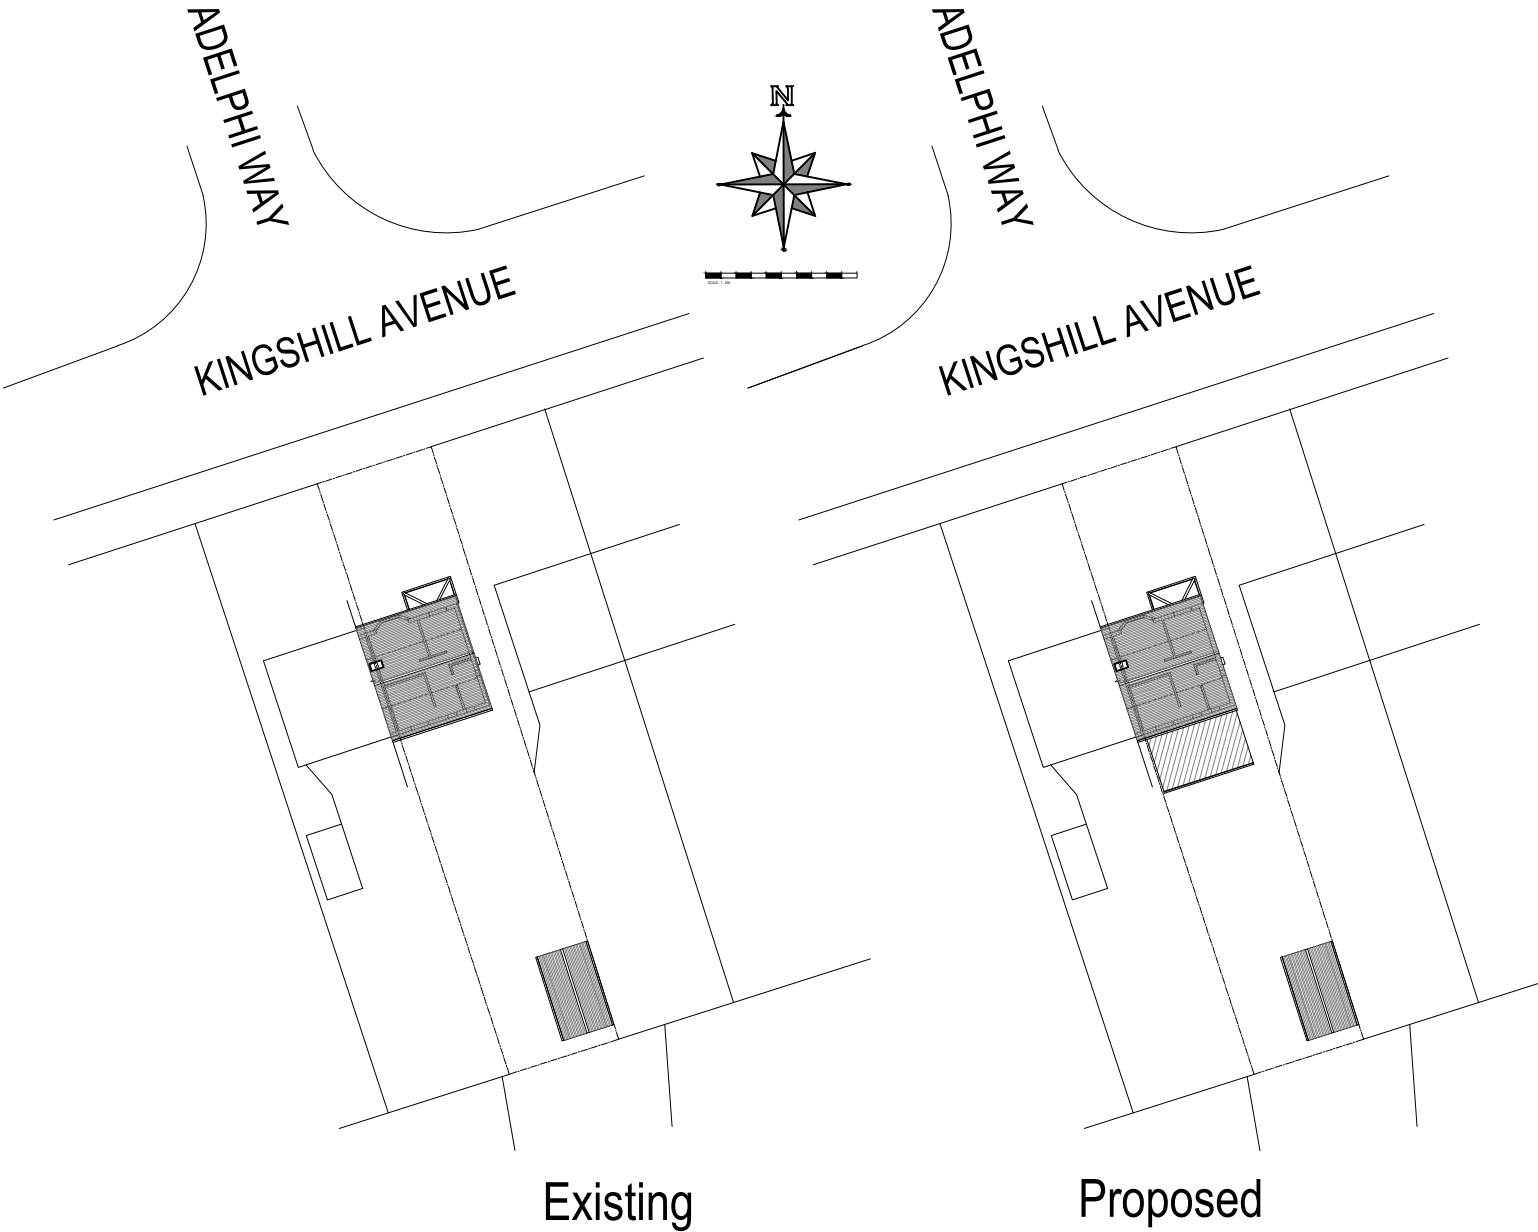

SITE PLAN
SCALE - 1 : 500.

No.	DESCRIPTION	DATE
Drawing Title LOCATION PLAN & SITE PLAN		
Drawing No. 1326	P	101