
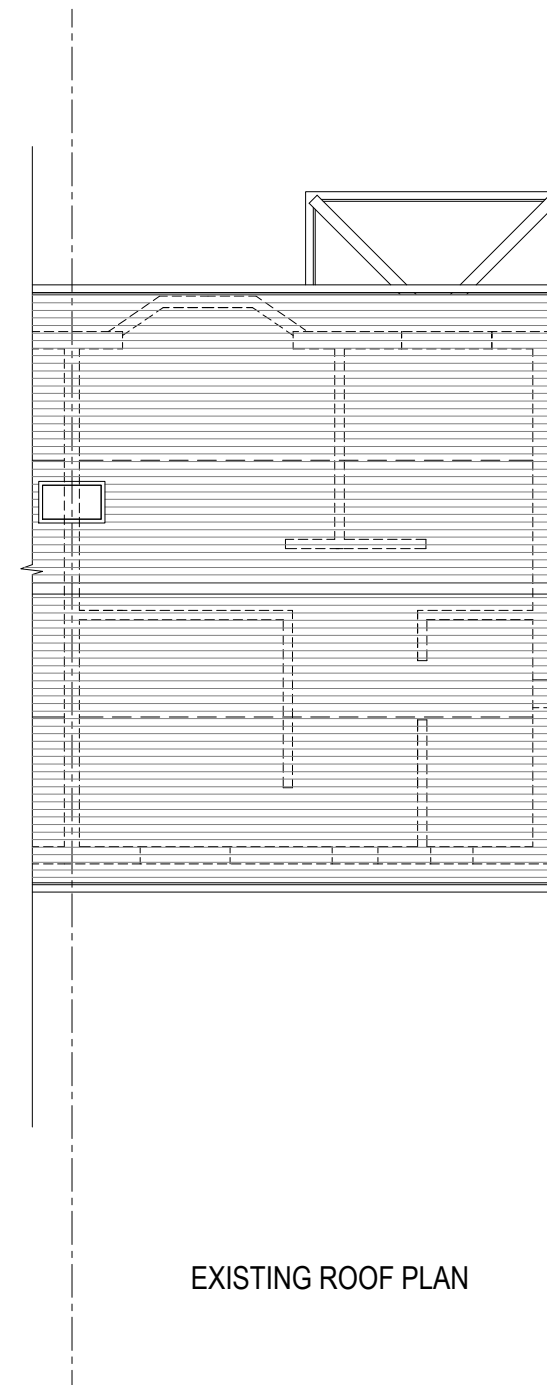
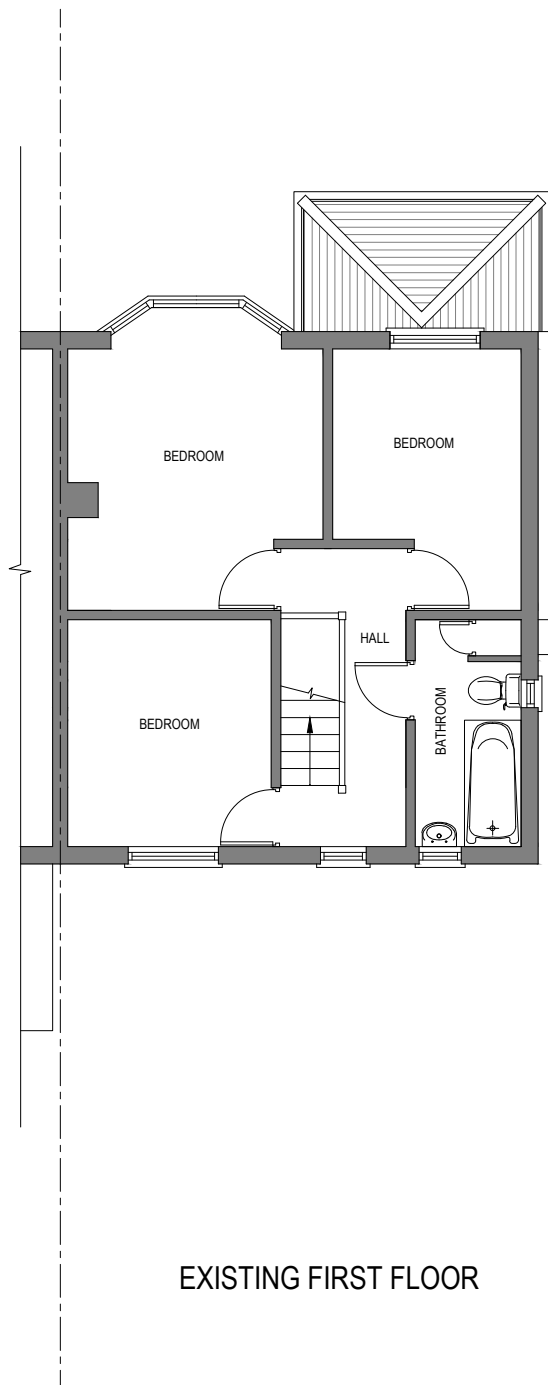


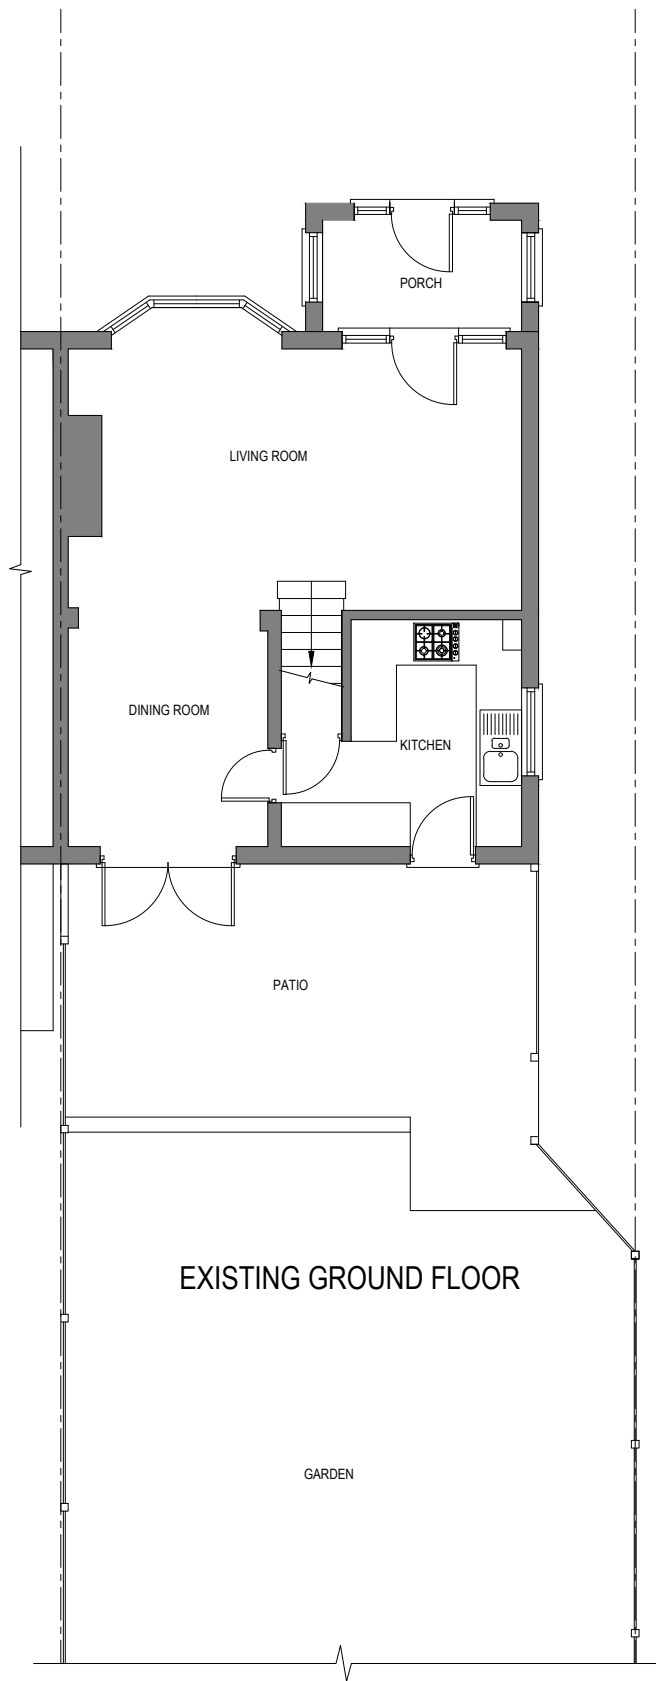

KALSI DESIGN

Architectural & Building Control Plans
& Structural Design Services

20 Harrowdene Road

North Wembley, Middlesex, HA0 2JB.

Tel: 07930966049 Email: gskalsi@btinternet.com

NOTES:
NOT FOR CONSTRUCTION

Client	Mr & Mrs Dhillon
Job Title	301 Kingshill Avenue, Hayes. UB4 8BS.

Scale	1 : 100.
Size	A3
Drawn by	GSK
Date	April 2022

No.	DESCRIPTION	DATE
Drawing Title EXISTING FLOOR PLANS		
Drawing No.		
1326	P	102