




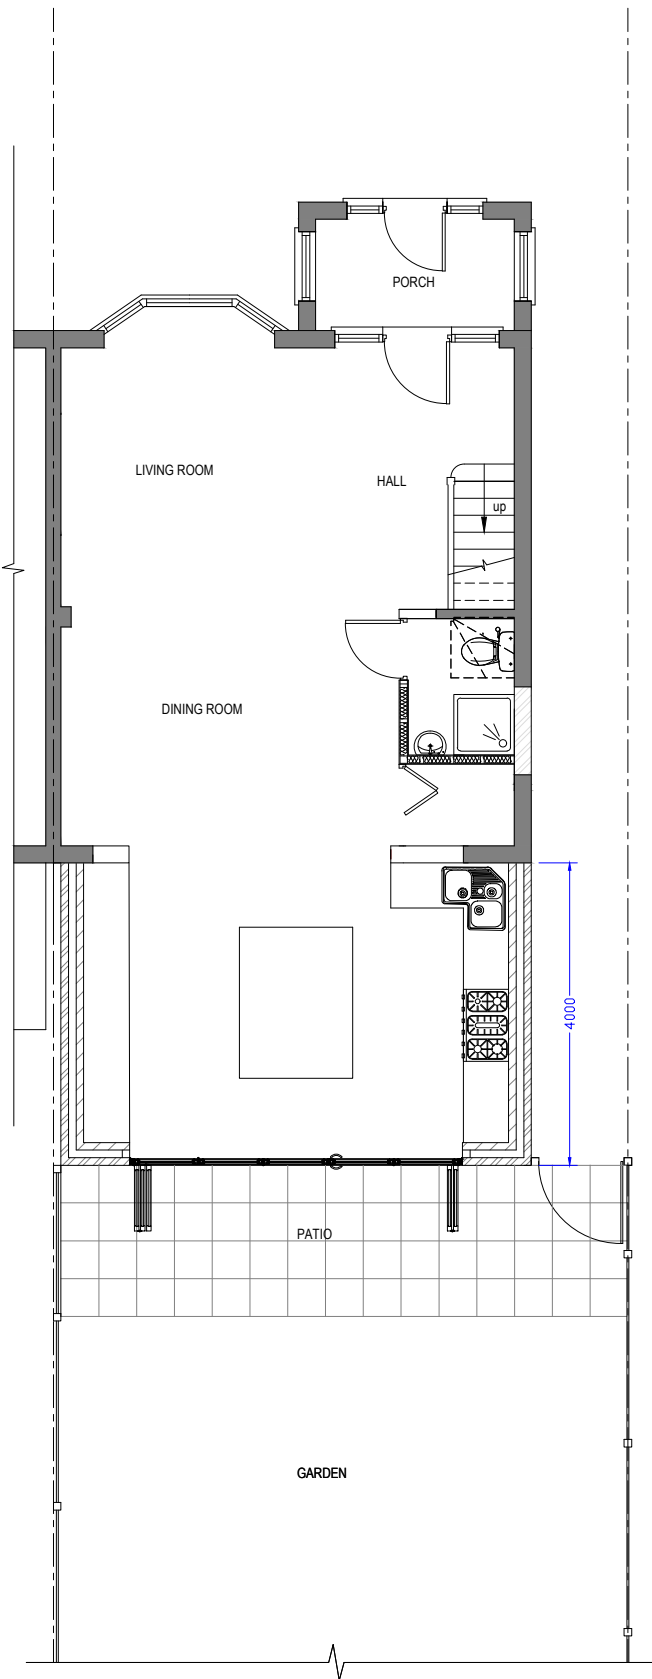

PROPOSED GROUND FLOOR

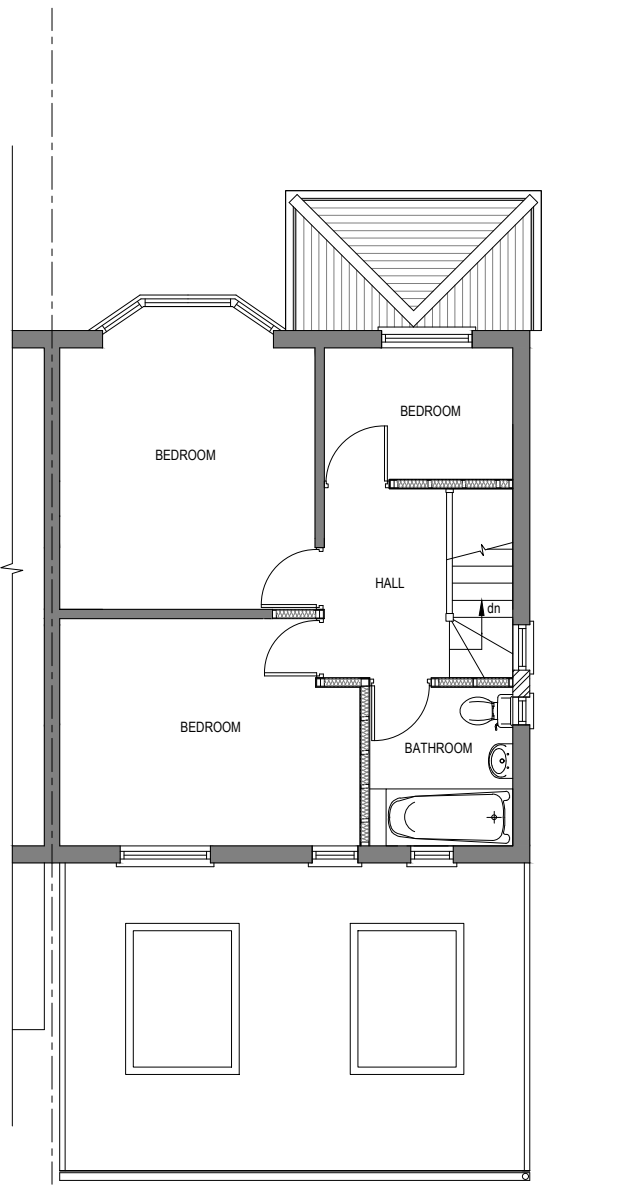

PROPOSED FIRST FLOOR

 

No.	DESCRIPTION	DATE	
Drawing Title PROPOSED FLOOR PLANS			
Drawing No.			
1326	P	104	