

APPLICATION FOR LAWFUL DEVELOPMENT  
LOFT CONVERSION & OUT BUILDING




SITE LOCATION PLAN  
AREA 2 HA  
SCALE 1:1250 on A4  
CENTRE COORDINATES: 509565, 182578



Supplied by Streetwise Maps Ltd  
www.streetwise.net  
Licence No: 100047474  
07/05/2022 09:18

LOCATION PLAN  
SCALE - 1 : 1250.

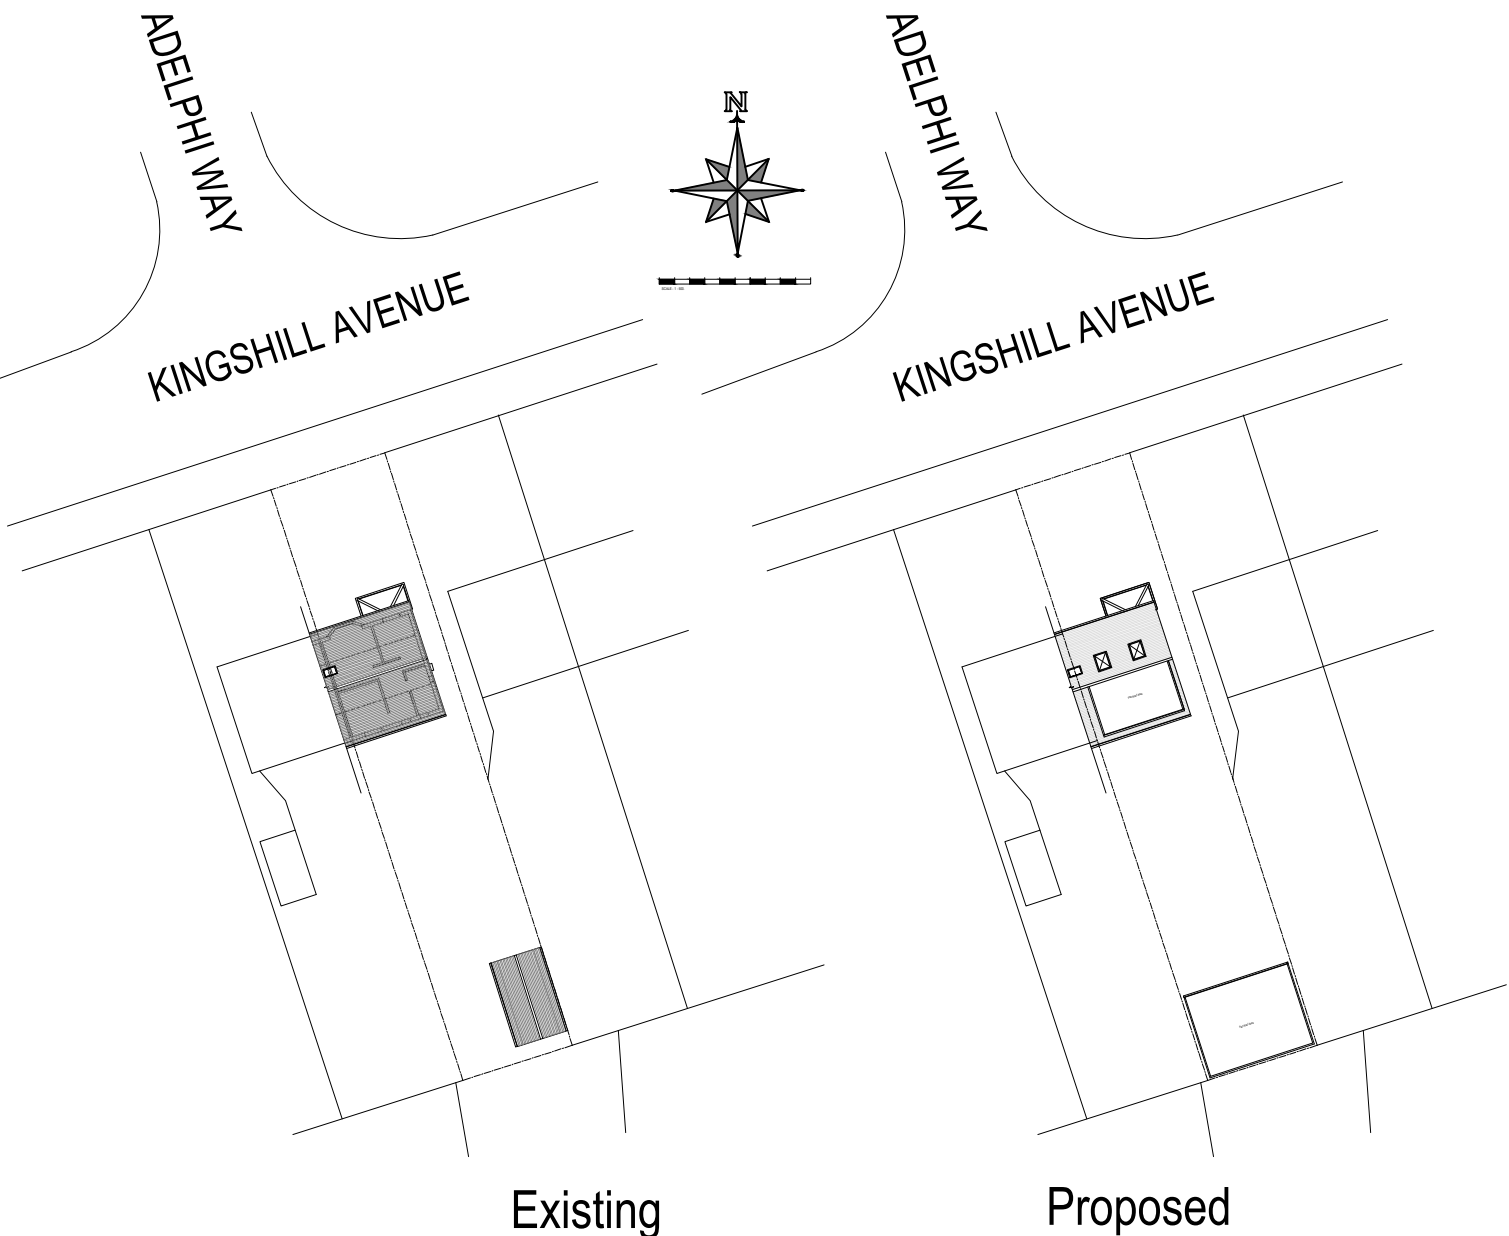

SITE PLAN  
SCALE - 1 : 500.



KALSI DESIGN

Architectural & Building Control Plans  
& Structural Design Services

20 Harrowdene Road  
North Wembley, Middlesex, HA0 2JB.  
Tel: 07930966049 Email: gskalsi@btinternet.com

|        |                      |
|--------|----------------------|
| NOTES: |                      |
|        | NOT FOR CONSTRUCTION |

|           |                                       |
|-----------|---------------------------------------|
| Client    | Mr & Mrs Dhillon                      |
| Job Title | 301 Kingshill Avenue, Hayes. UB4 8BS. |

|          |                    |
|----------|--------------------|
| Scale    | 1 : 1250. 1 : 500. |
| Size     | A3                 |
| Drawn by | GSK                |
| Date     | APRIL 2022         |

| No.                                        | DESCRIPTION | DATE |
|--------------------------------------------|-------------|------|
| Drawing Title<br>LOCATION PLAN & SITE PLAN |             |      |
| Drawing No.                                | 1326        | P 01 |