
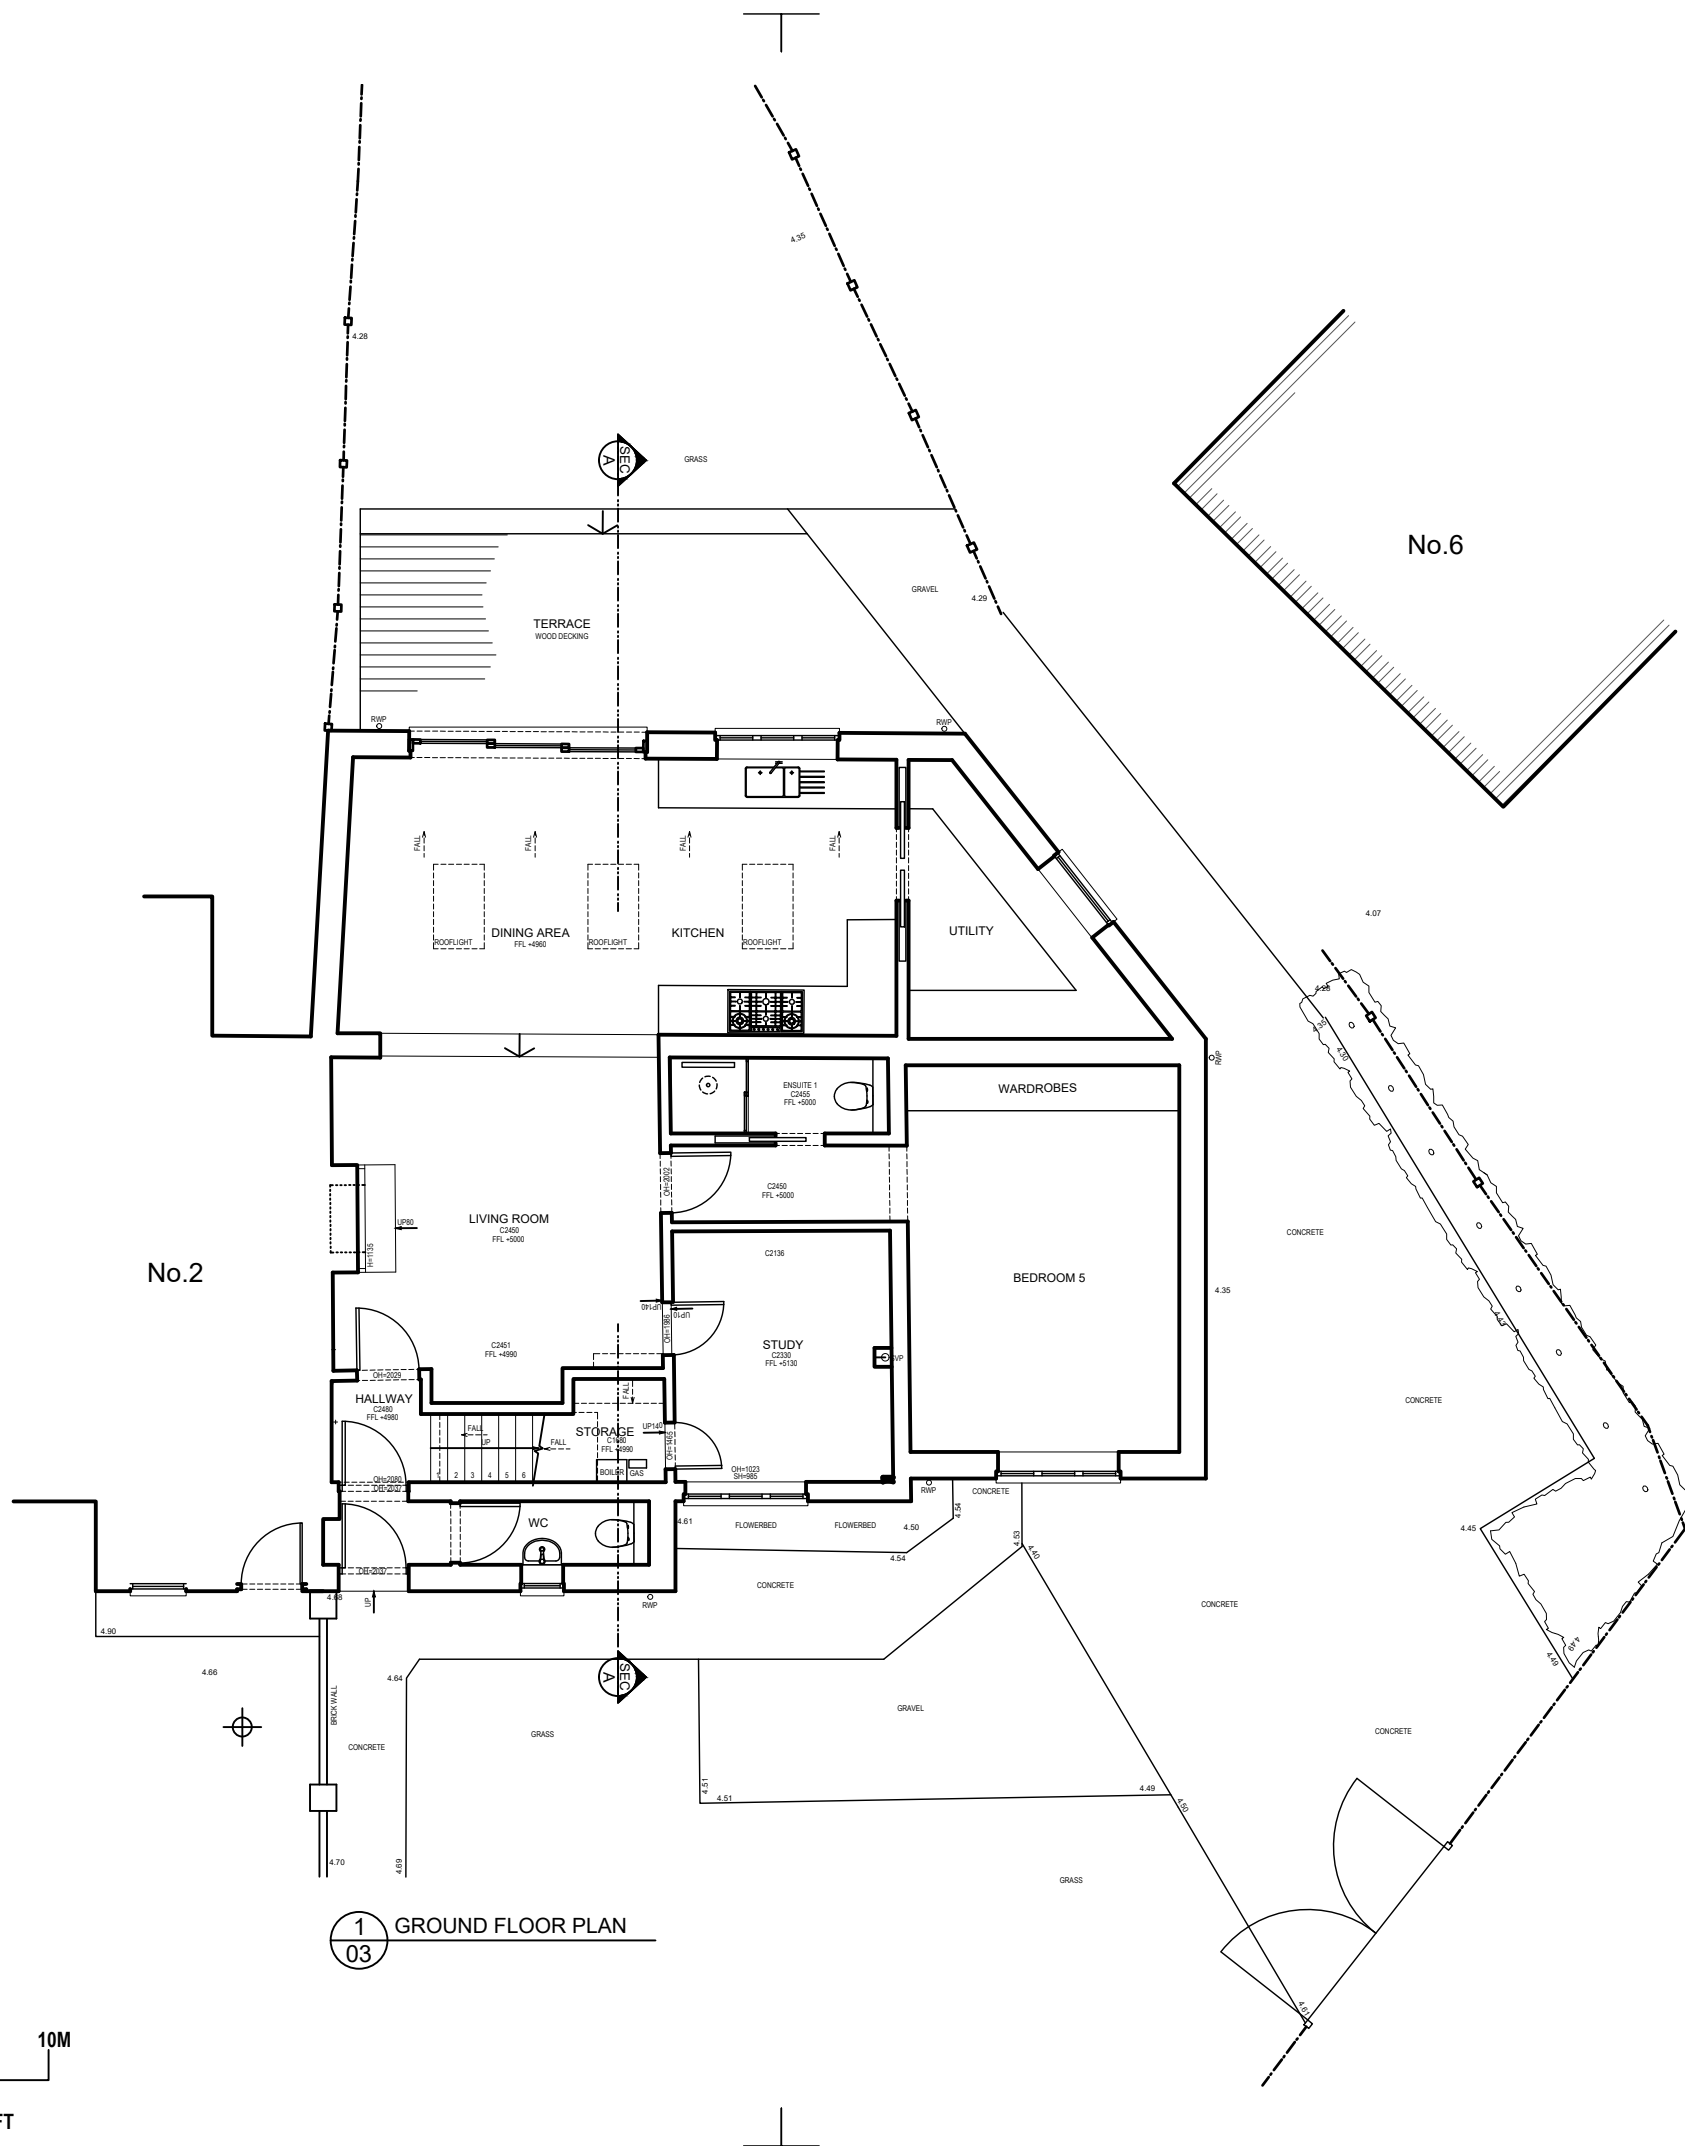
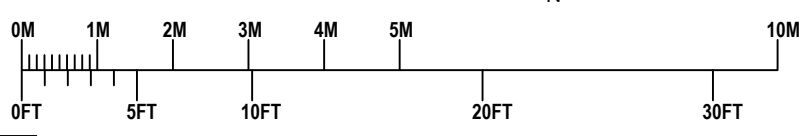


These plans are based on measured survey undertaken September 2025. Due care is exercised in surveying but no liability can be accepted for any inaccuracy. The client and third parties should rely on their own information, notwithstanding this the drawings are a fair representation of the premises for present purposes. Copyright is held by the author: no unauthorised use shall be made of the drawings. given dimensions are in mm.

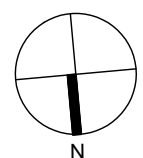

1 03 GROUND FLOOR PLAN

B. REVISED FURTHER TO PLANNERS COMMENTS 20.02.2026
 A. REVISED FURTHER TO CLIENT COMMENTS 08.10.2025


DNA ARCHITECTURE LTD
 27 Leopold Road
 Wimbledon
 SW19 7BB
 Tel: 020 8946 2222
 Mob: 07900 987 953
 Web: www.dnaarchitecture.co.uk



4 PRIORY AVENUE,
 HAREFIELD, UXBRIDGE
 UB9 6AP
 MR M. SHEHU



PROPOSED GROUND
 FLOOR PLAN

Scale 1/100 @ A3 Drg No 1115_03_101
 Date 24.09.2025 Drawn AN

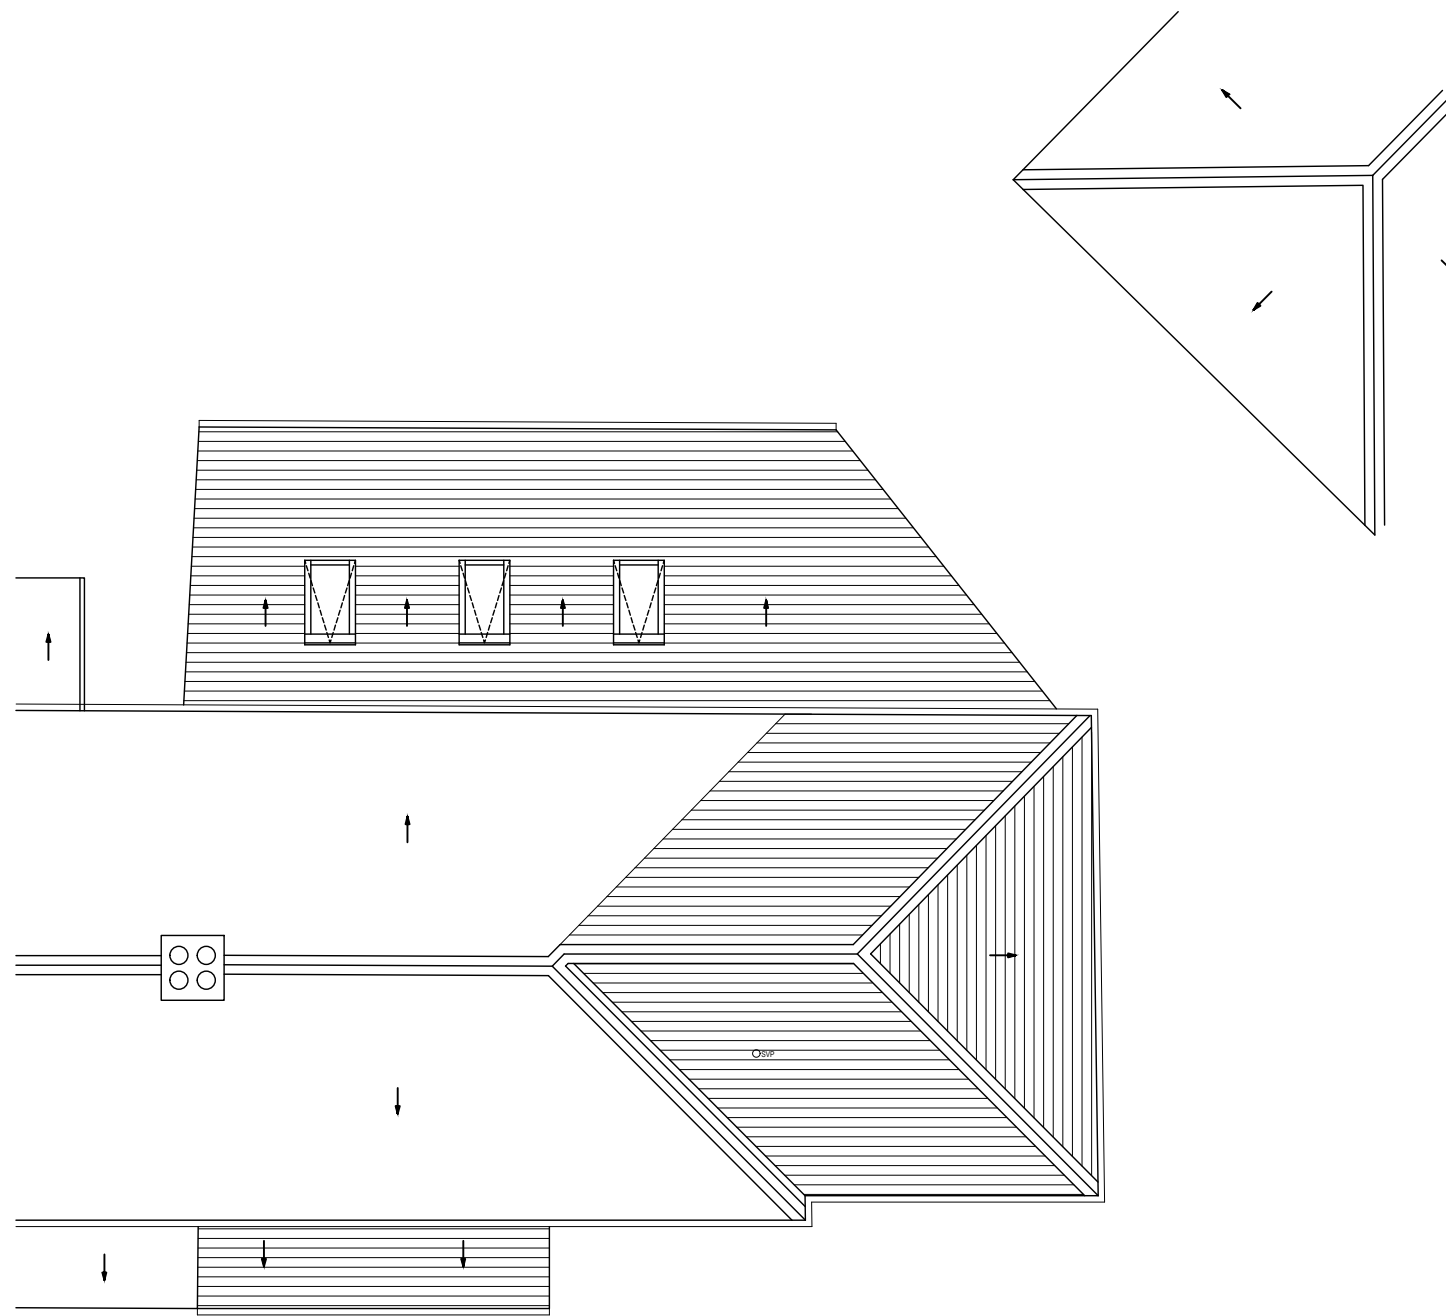

3 ROOF PLAN
03

These plans are based on measured survey undertaken September 2025. Due care is exercised in surveying but no liability can be accepted for any inaccuracy. The client and third parties should rely on their own information. Notwithstanding this the drawings are a fair representation of the premises for present purposes. Copyright is held by the author; no unauthorised use shall be made of the drawings. Given dimensions are in mm.

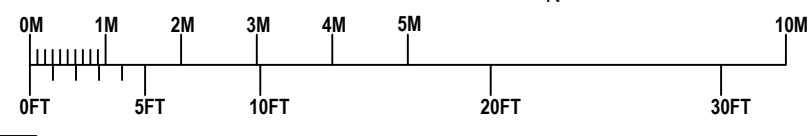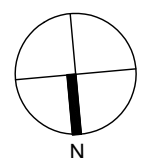

B. REVISED FURTHER TO PLANNERS COMMENTS 20.02.2026
A. REVISED FURTHER TO CLIENT COMMENTS 08.10.2025

DNA ARCHITECTURE LTD
27 Leopold Road
Wimbledon
SW19 7BB
Tel: 020 8946 2222
Mob: 07900 987 953
Web: www.dnaarchitecture.co.uk




4 PRIORY AVENUE,
HAREFIELD, UXBRIDGE
UB9 6AP

MR M. SHEHU

PROPOSED ROOF PLAN


Scale 1/100 @ A3
Date 24.09.2025
Drawn AN
Drg No 1115_03_103
B

No.6

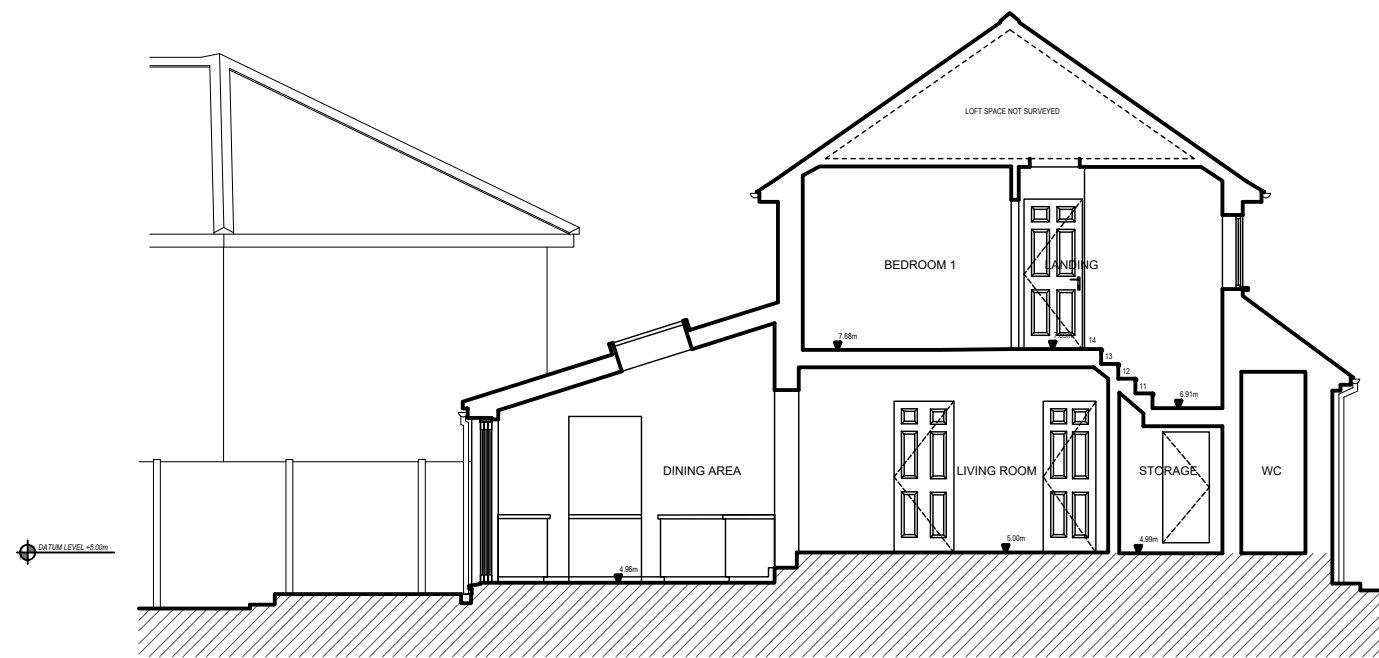

1 SECTION A-A
04

These plans are based on measured survey undertaken September 2025. Due care is exercised in surveying but no liability can be accepted for any inaccuracy. the client and third parties should rely on their own information. notwithstanding this the drawings are a fair representation of the premises for present purposes. copyright is held by the author: no unauthorised use shall be made of the drawings. given dimensions are in mm.

 

B. REVISED FURTHER TO PLANNERS COMMENTS 20.02.2026
A. REVISED FURTHER TO CLIENT COMMENTS 08.10.2025

DNA ARCHITECTURE LTD
27 Leopold Road
Wimbledon
SW19 7BB
Tel: 020 8946 2222
Mob: 07900 987 953
Web: www.dnaarchitecture.co.uk




4 PRIORY AVENUE,
HAREFIELD, UXBRIDGE
UB9 6AP


MR M. SHEHU

PROPOSED SECTION AA'

Scale 1/100 @ A3
Date 24.09.2025
Drawn AN
Drg No 1115_04_101
B

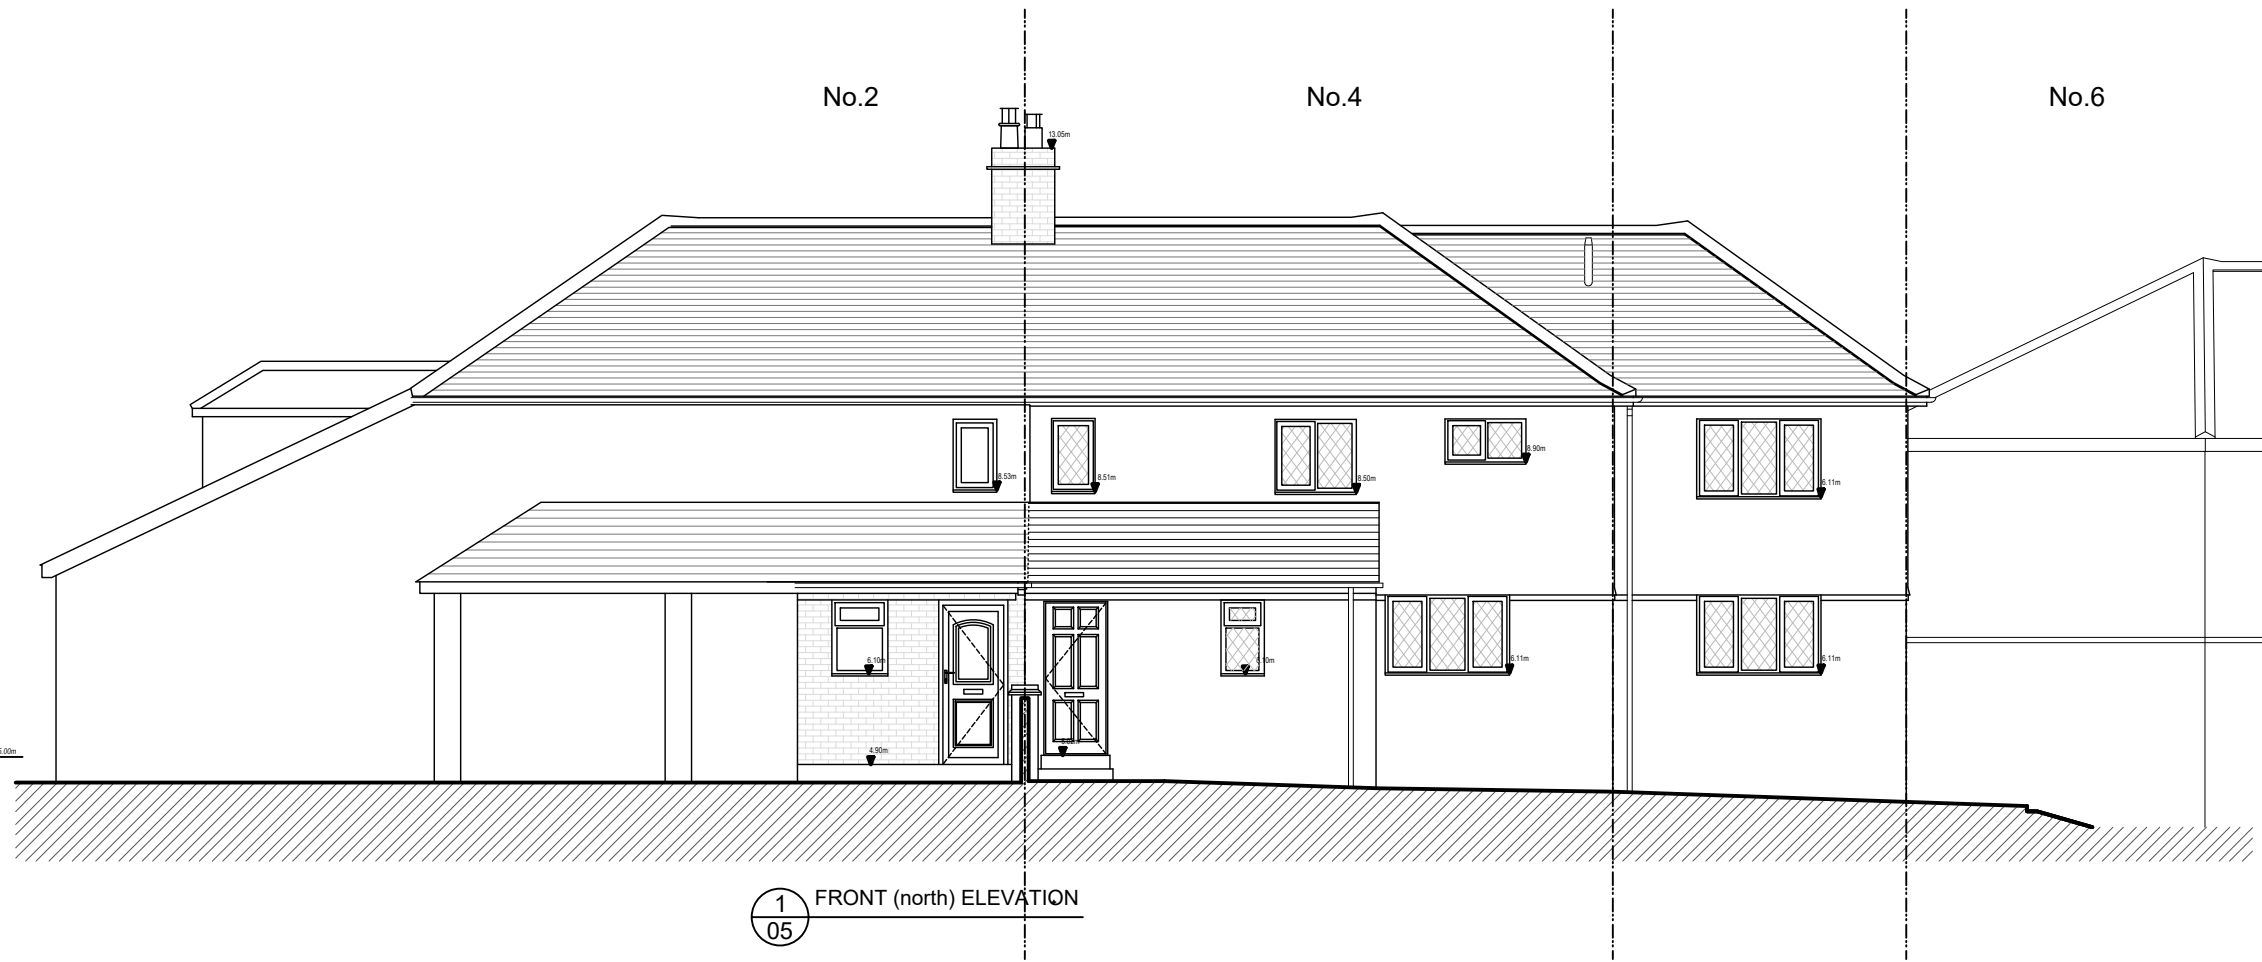


1 FRONT (north) ELEVATION
05

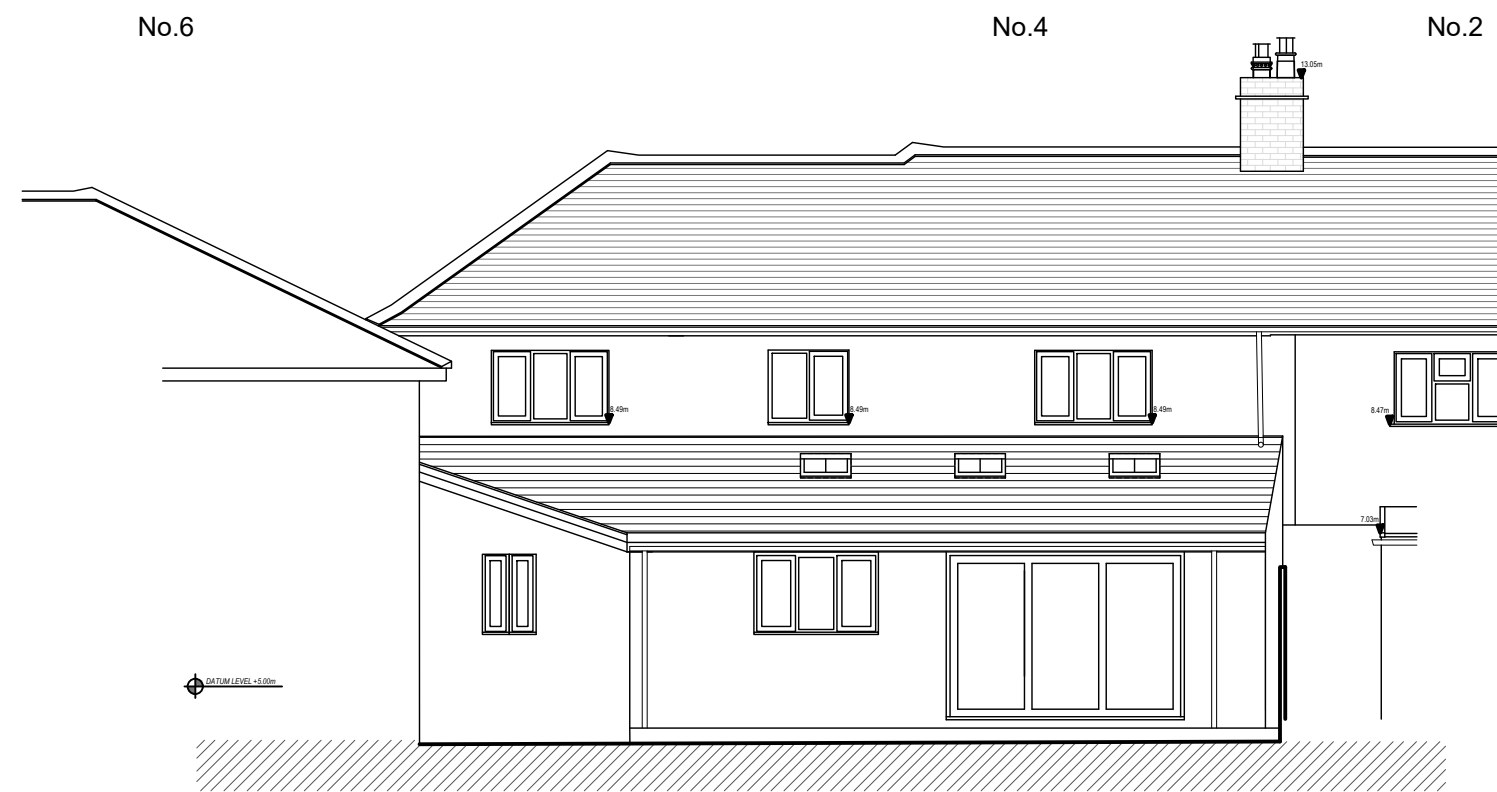

2 REAR (south) ELEVATION
05

These plans are based on measured survey undertaken September 2025. Due care is exercised in surveying but no liability can be accepted for any inaccuracy, the client and third parties should rely on their own information, notwithstanding this the drawings are a fair representation of the premises for present purposes, copyright is held by the author: no unauthorised use shall be made of the drawings, given dimensions are in mm.

 

B. REVISED FURTHER TO PLANNERS COMMENTS 20.02.2026
A. REVISED FURTHER TO CLIENT COMMENTS 08.10.2025

DNA ARCHITECTURE LTD
27 Leopold Road
Wimbledon
SW19 7BB
Tel: 020 8946 2222
Mob: 07900 987 953
Web: www.dnaarchitecture.co.uk




4 PRIORY AVENUE,
HAREFIELD, UXBRIDGE
UB9 6AP

MR M. SHEHU


PROPOSED FRONT &
REAR ELEVATIONS

Scale 1/100 @ A3
Date 24.09.2025
Drawn AN
Drg No 1115_05_101
B

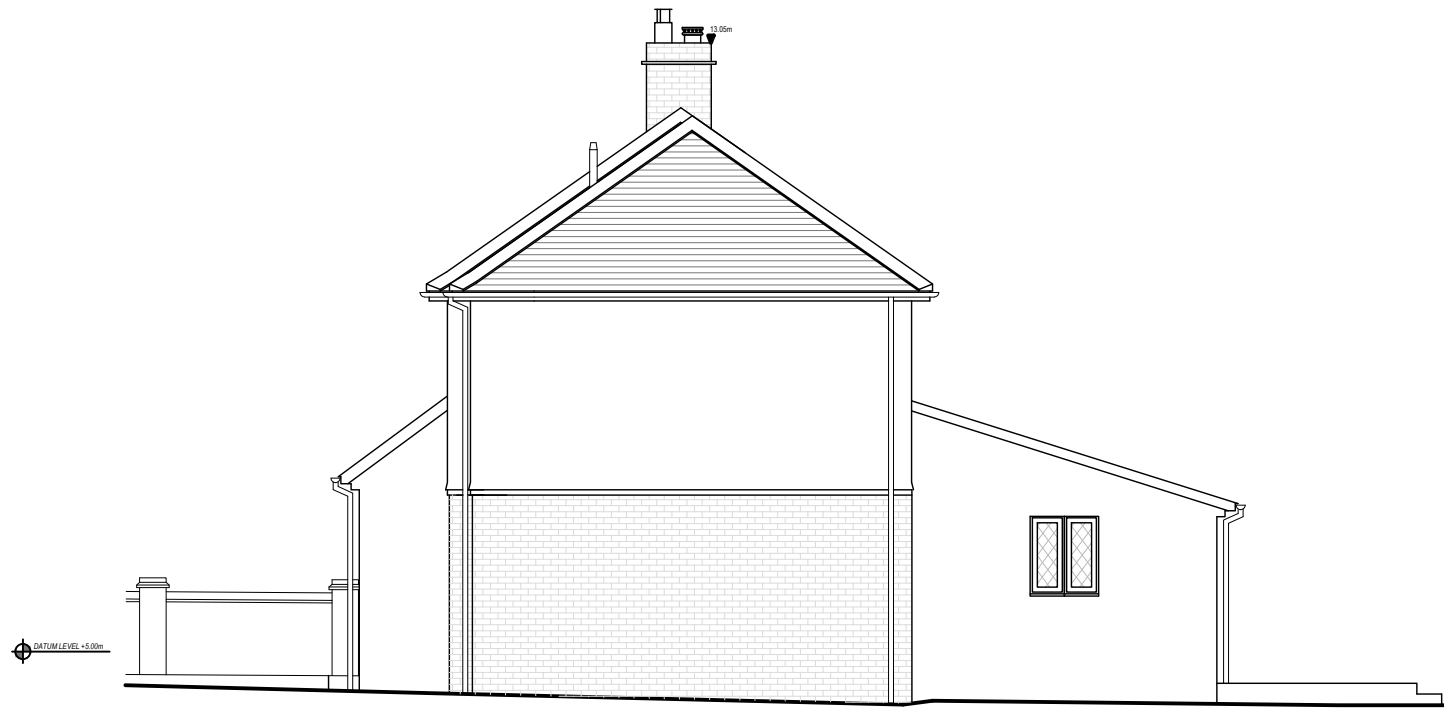

3 SIDE (west) ELEVATION
05

These plans are based on measured survey undertaken September 2025. Due care is exercised in surveying but no liability can be accepted for any inaccuracy, the client and third parties should rely on their own information, notwithstanding this the drawings are a fair representation of the premises for present purposes, copyright is held by the author: no unauthorised use shall be made of the drawings, given dimensions are in mm.

 

B. REVISED FURTHER TO PLANNERS COMMENTS 20.02.2026
A. REVISED FURTHER TO CLIENT COMMENTS 08.10.2025

DNA ARCHITECTURE LTD
27 Leopold Road
Wimbledon
SW19 7BB
Tel: 020 8946 2222
Mob: 07900 987 953
Web: www.dnaarchitecture.co.uk

DNA

ARCHITECTURE LTD

4 PRIORY AVENUE,
HAREFIELD, UXBRIDGE
UB9 6AP

MR M. SHEHU

PROPOSED SIDE
ELEVATION

Scale 1/100 @ A3
Date 24.09.2025
Drawn AN

Drg No 1115_05_102
B