


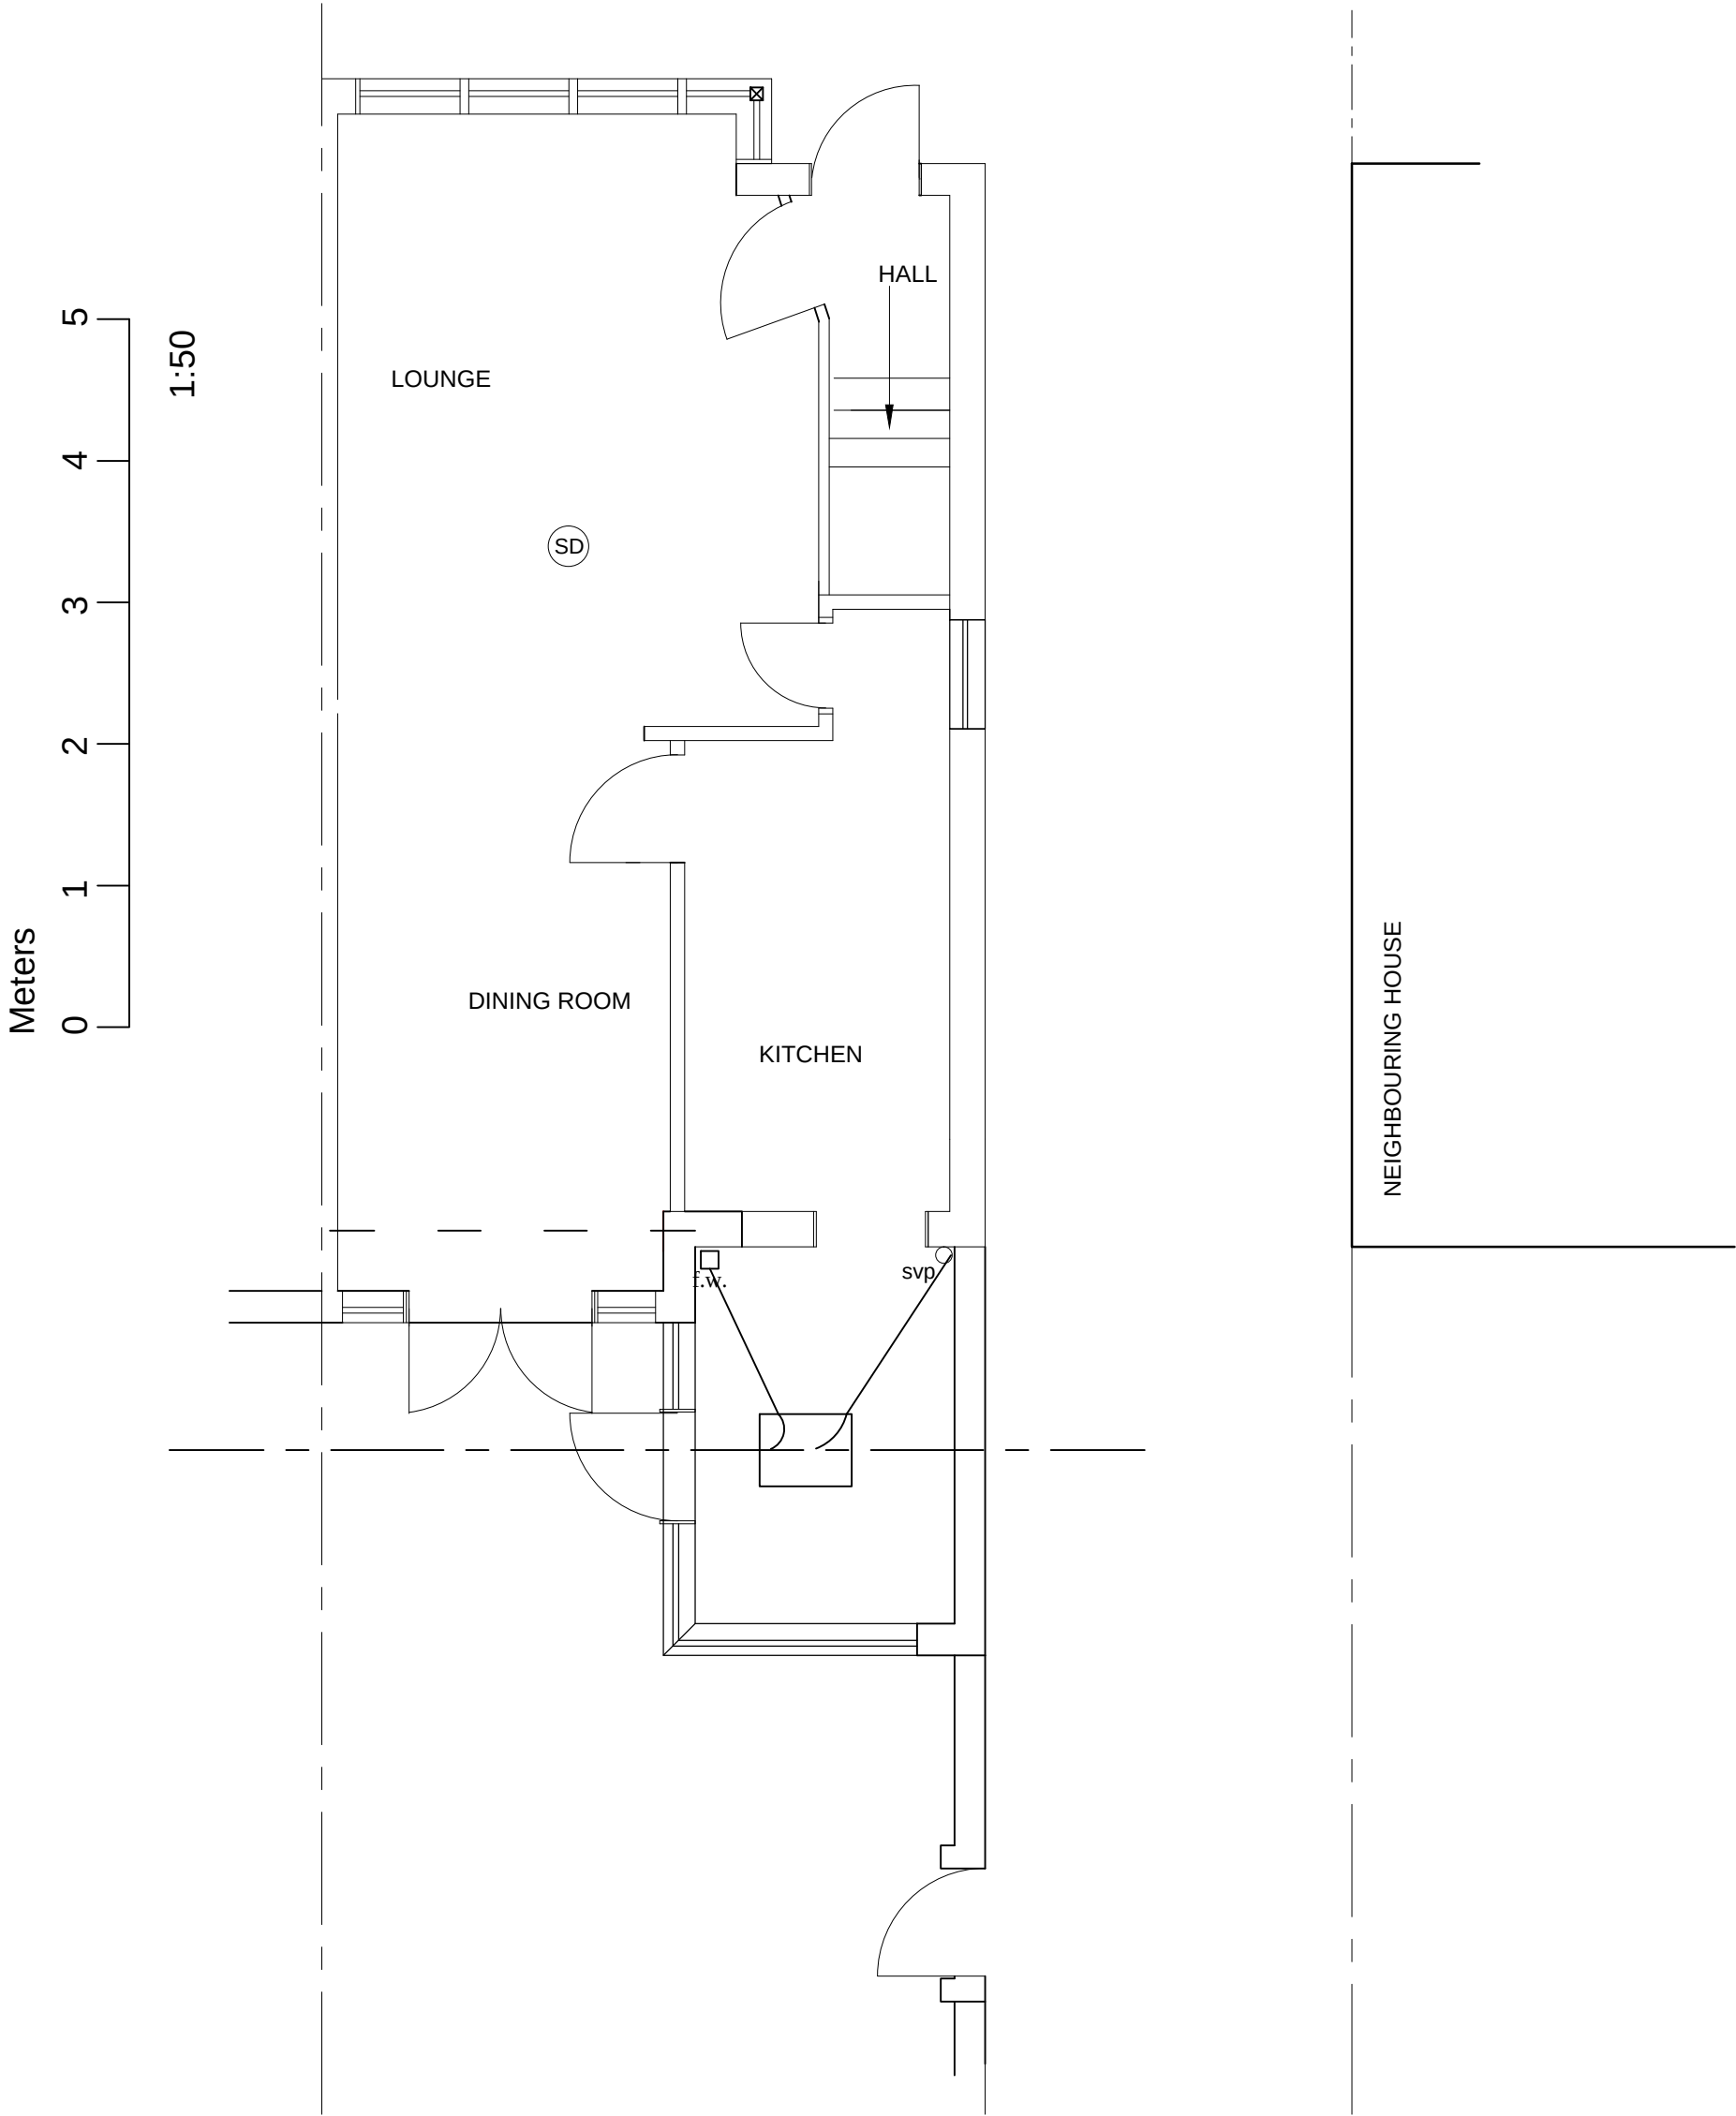

|                                                                        |                                                               |                                       |                        |
|------------------------------------------------------------------------|---------------------------------------------------------------|---------------------------------------|------------------------|
| ADDRESS<br><b>165 WOODROW AVENUE</b><br><b>HAYES</b><br><b>UB4 8QP</b> | PROJECT TITLE<br><b>Proposed Single Storey Rear Extension</b> | DRAWING NO.<br><b>13/020/1</b><br>Rev | DATE<br><b>SEPT 13</b> |
|                                                                        | DRAWING TITLE<br><b>EXISTING GROUND FLOOR PLAN</b>            | CLIENT<br><b>Mr P. CHHABRA</b>        | SCALE<br><b>1:50</b>   |
|                                                                        |                                                               |                                       |                        |