


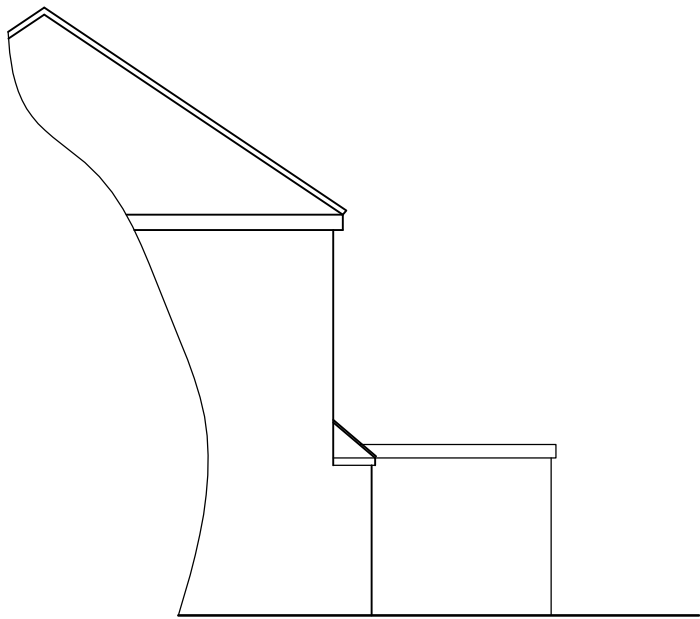


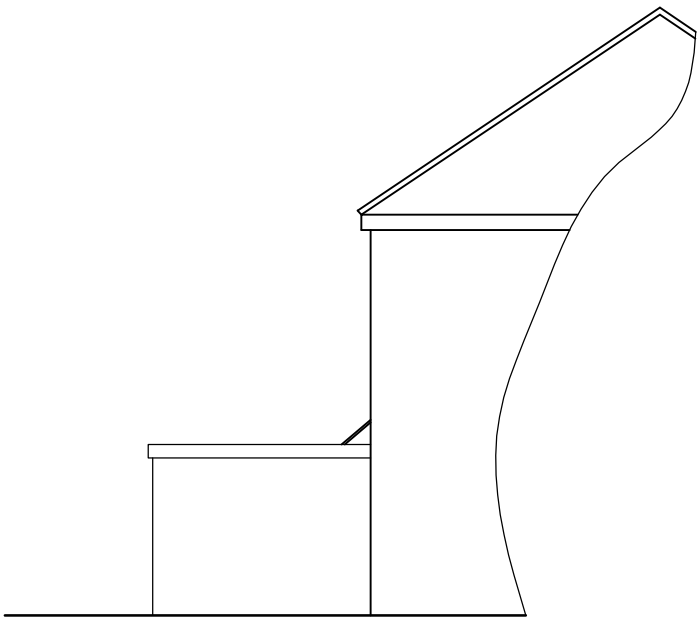

SIDE ELEVATION

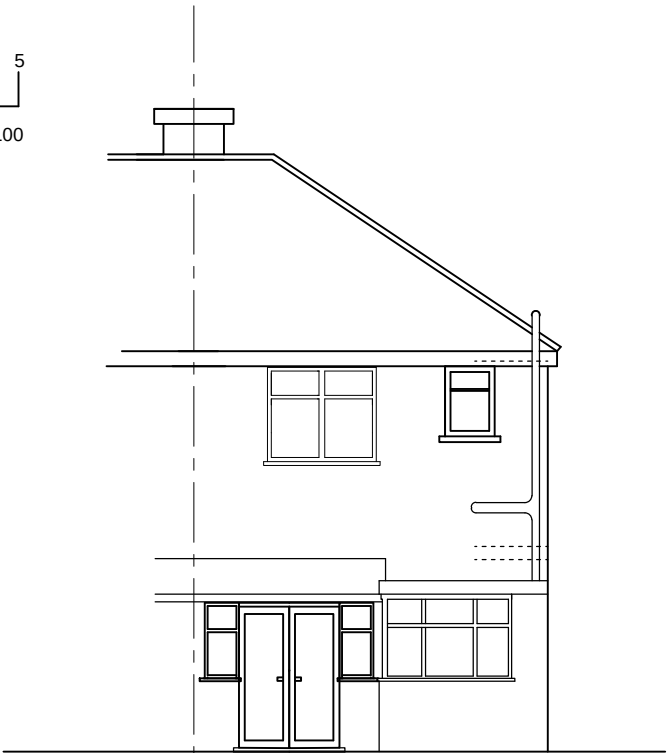

FLANK ELEVATION

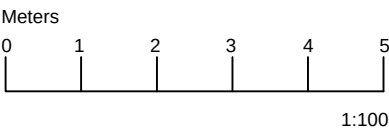

REAR ELEVATION

ADDRESS 165 WOODROW AVENUE HAYES UB4 8QP	PROJECT TITLE	DRAWING NO.	DATE
	Proposed Single Storey Rear Extension	13/020/2	SEPT 13
		Rev	SCALE 1:100
	DRAWING TITLE	CLIENT	
	EXISTING ELEVATIONS	Mr P. CHHABRA	