
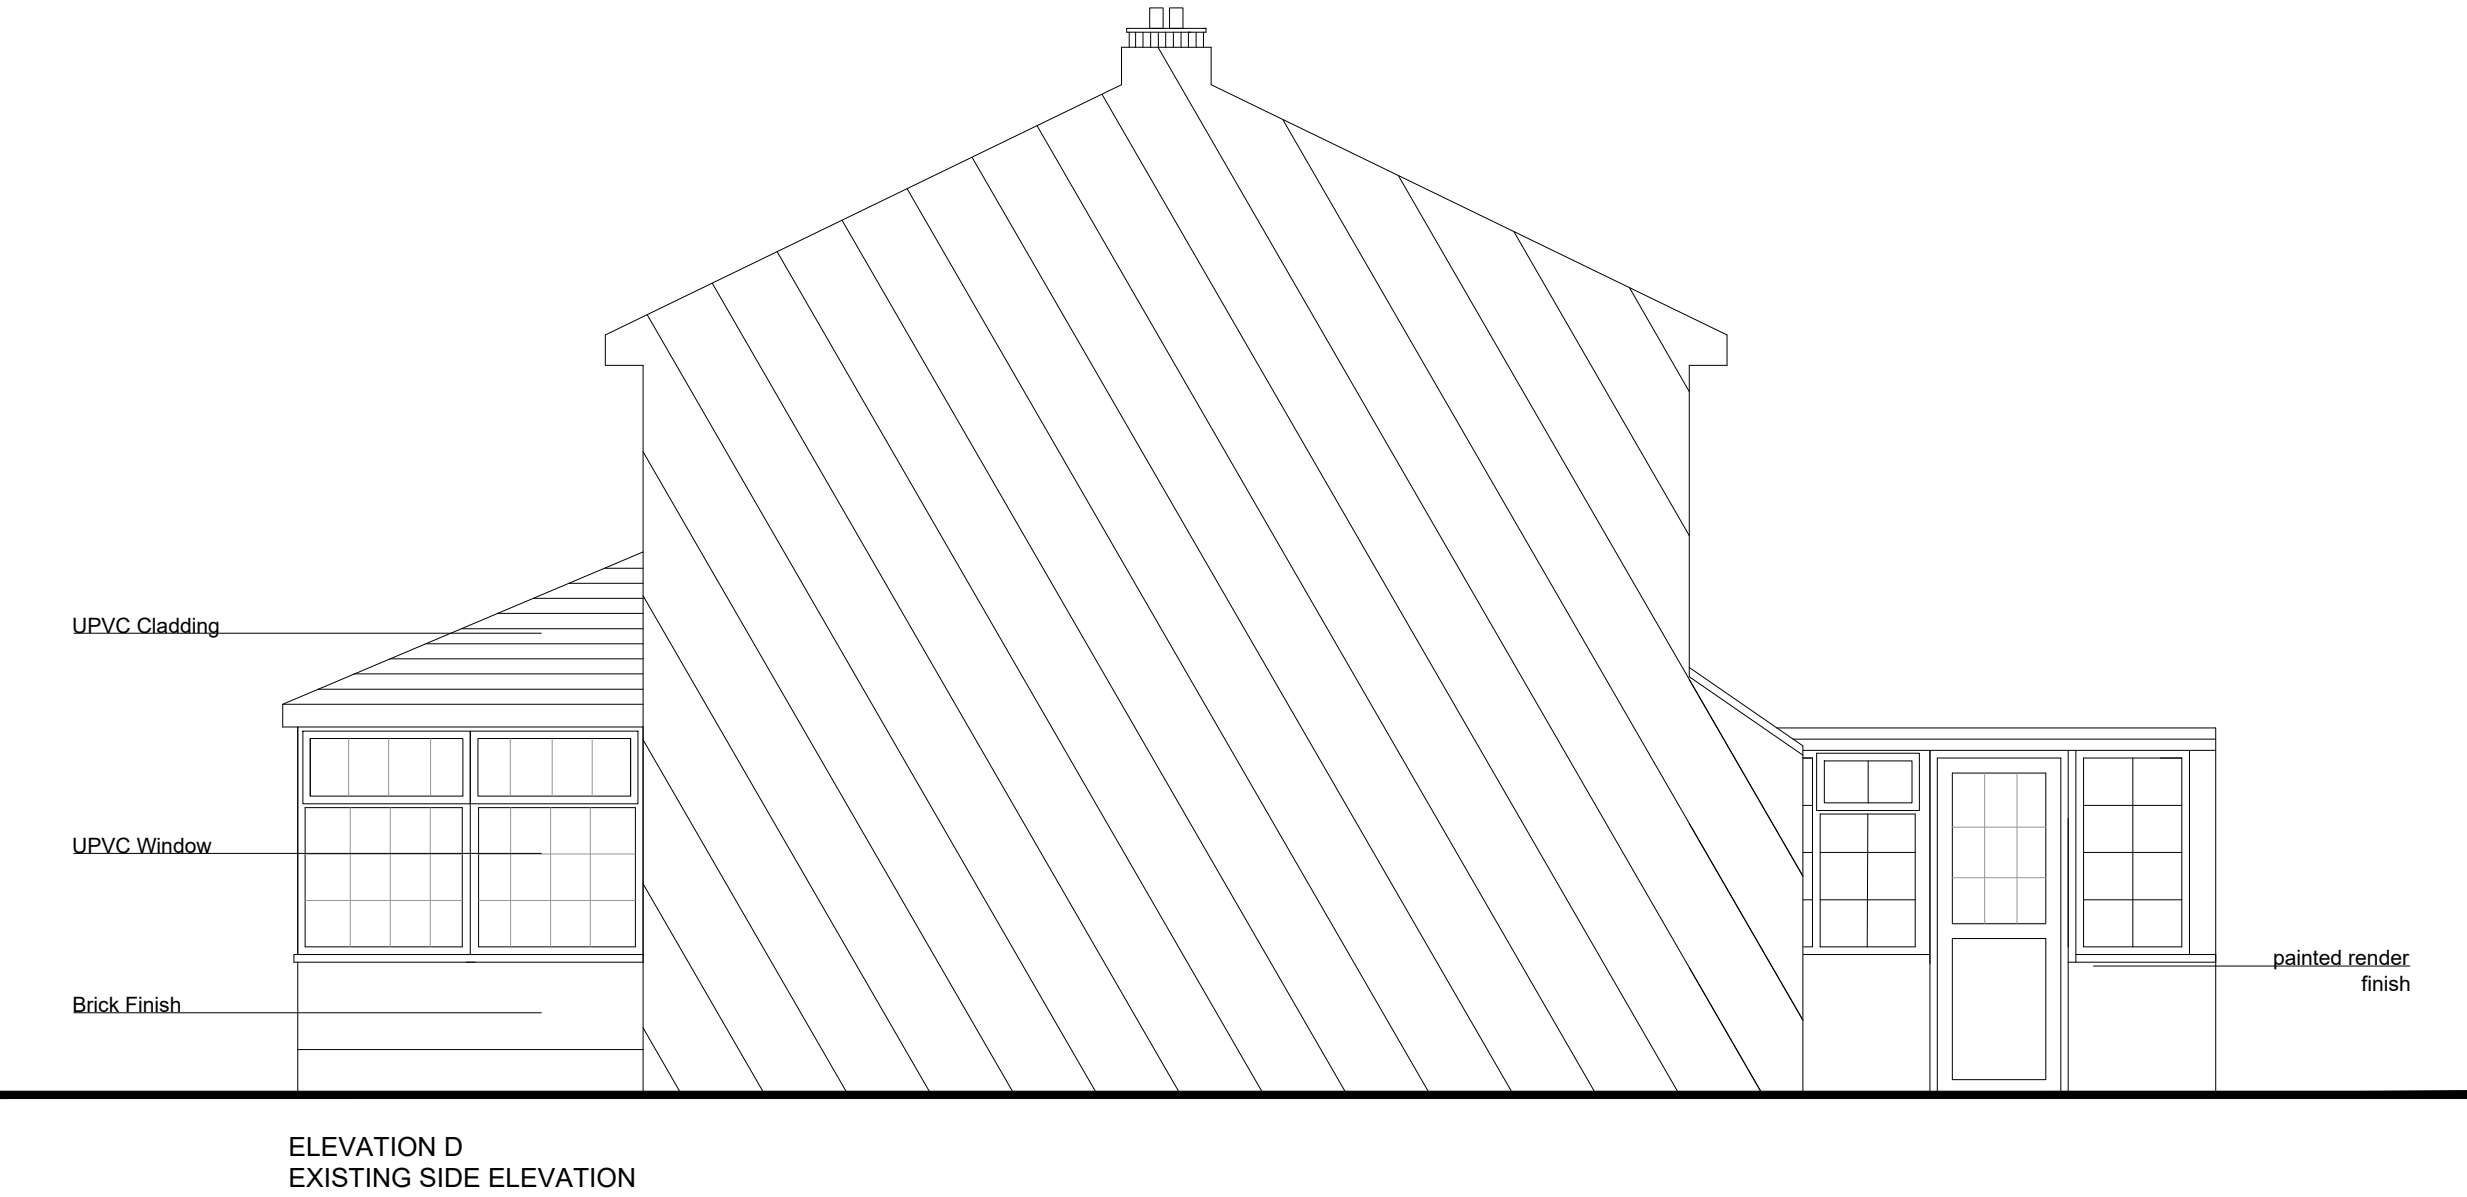
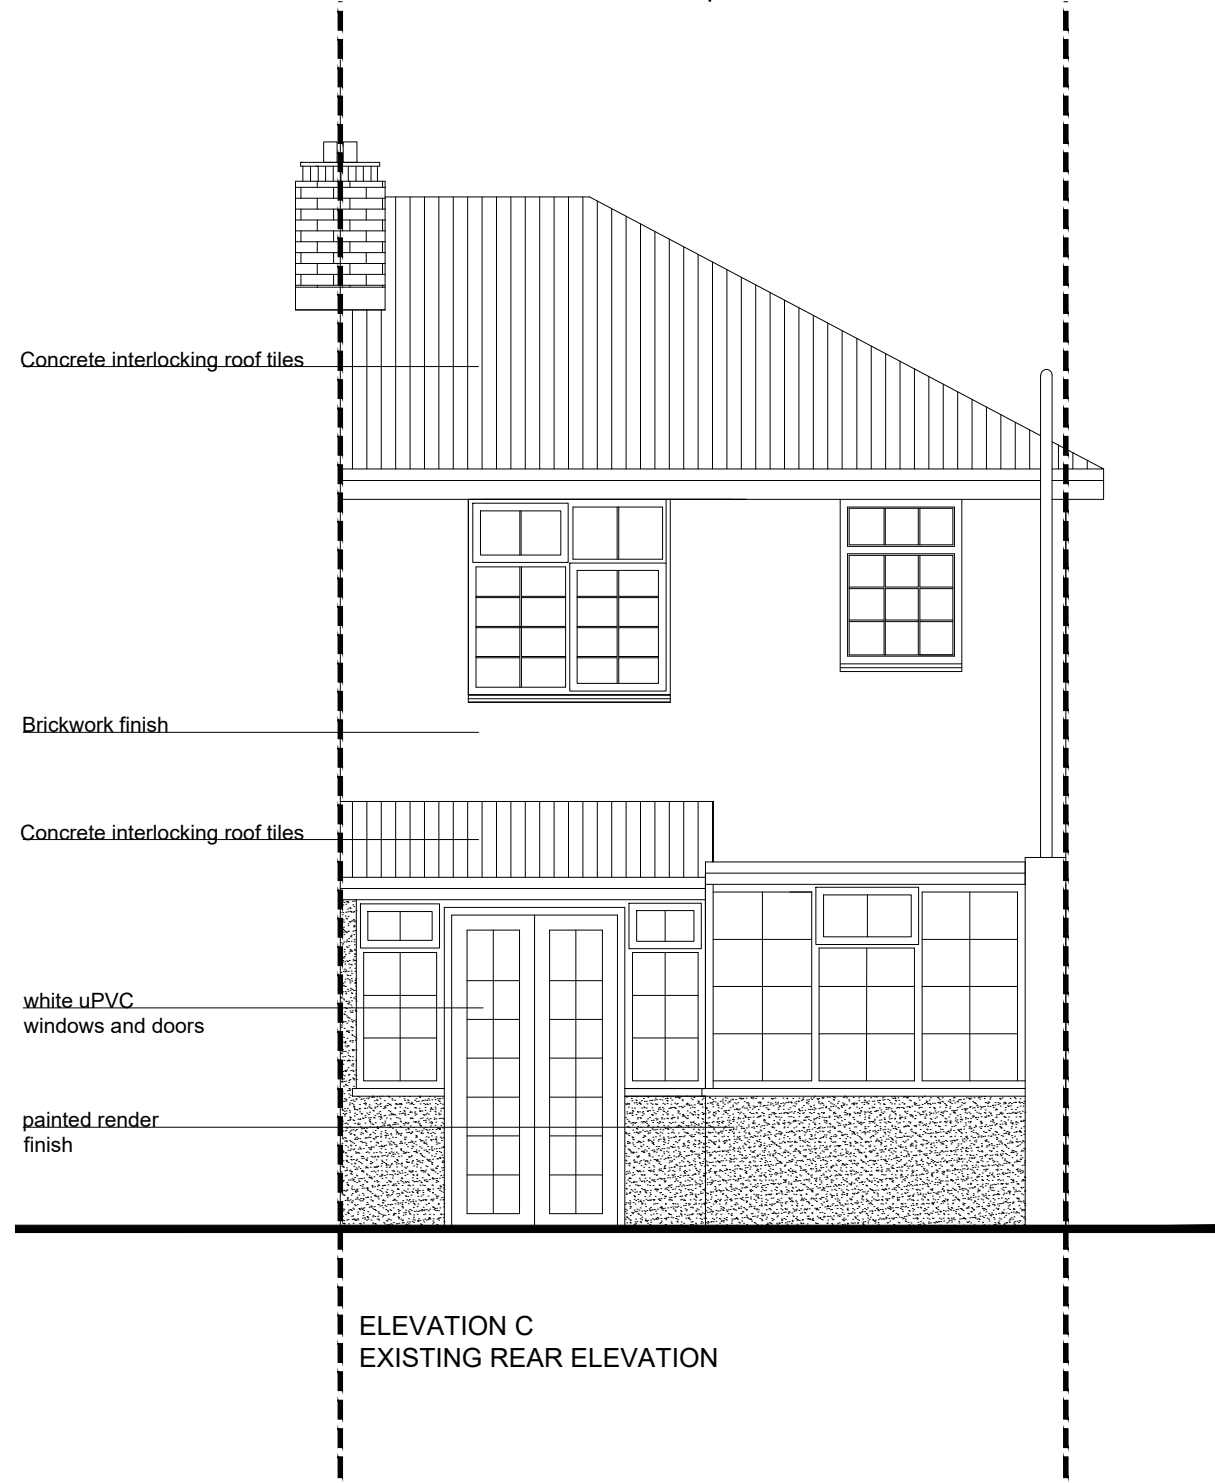
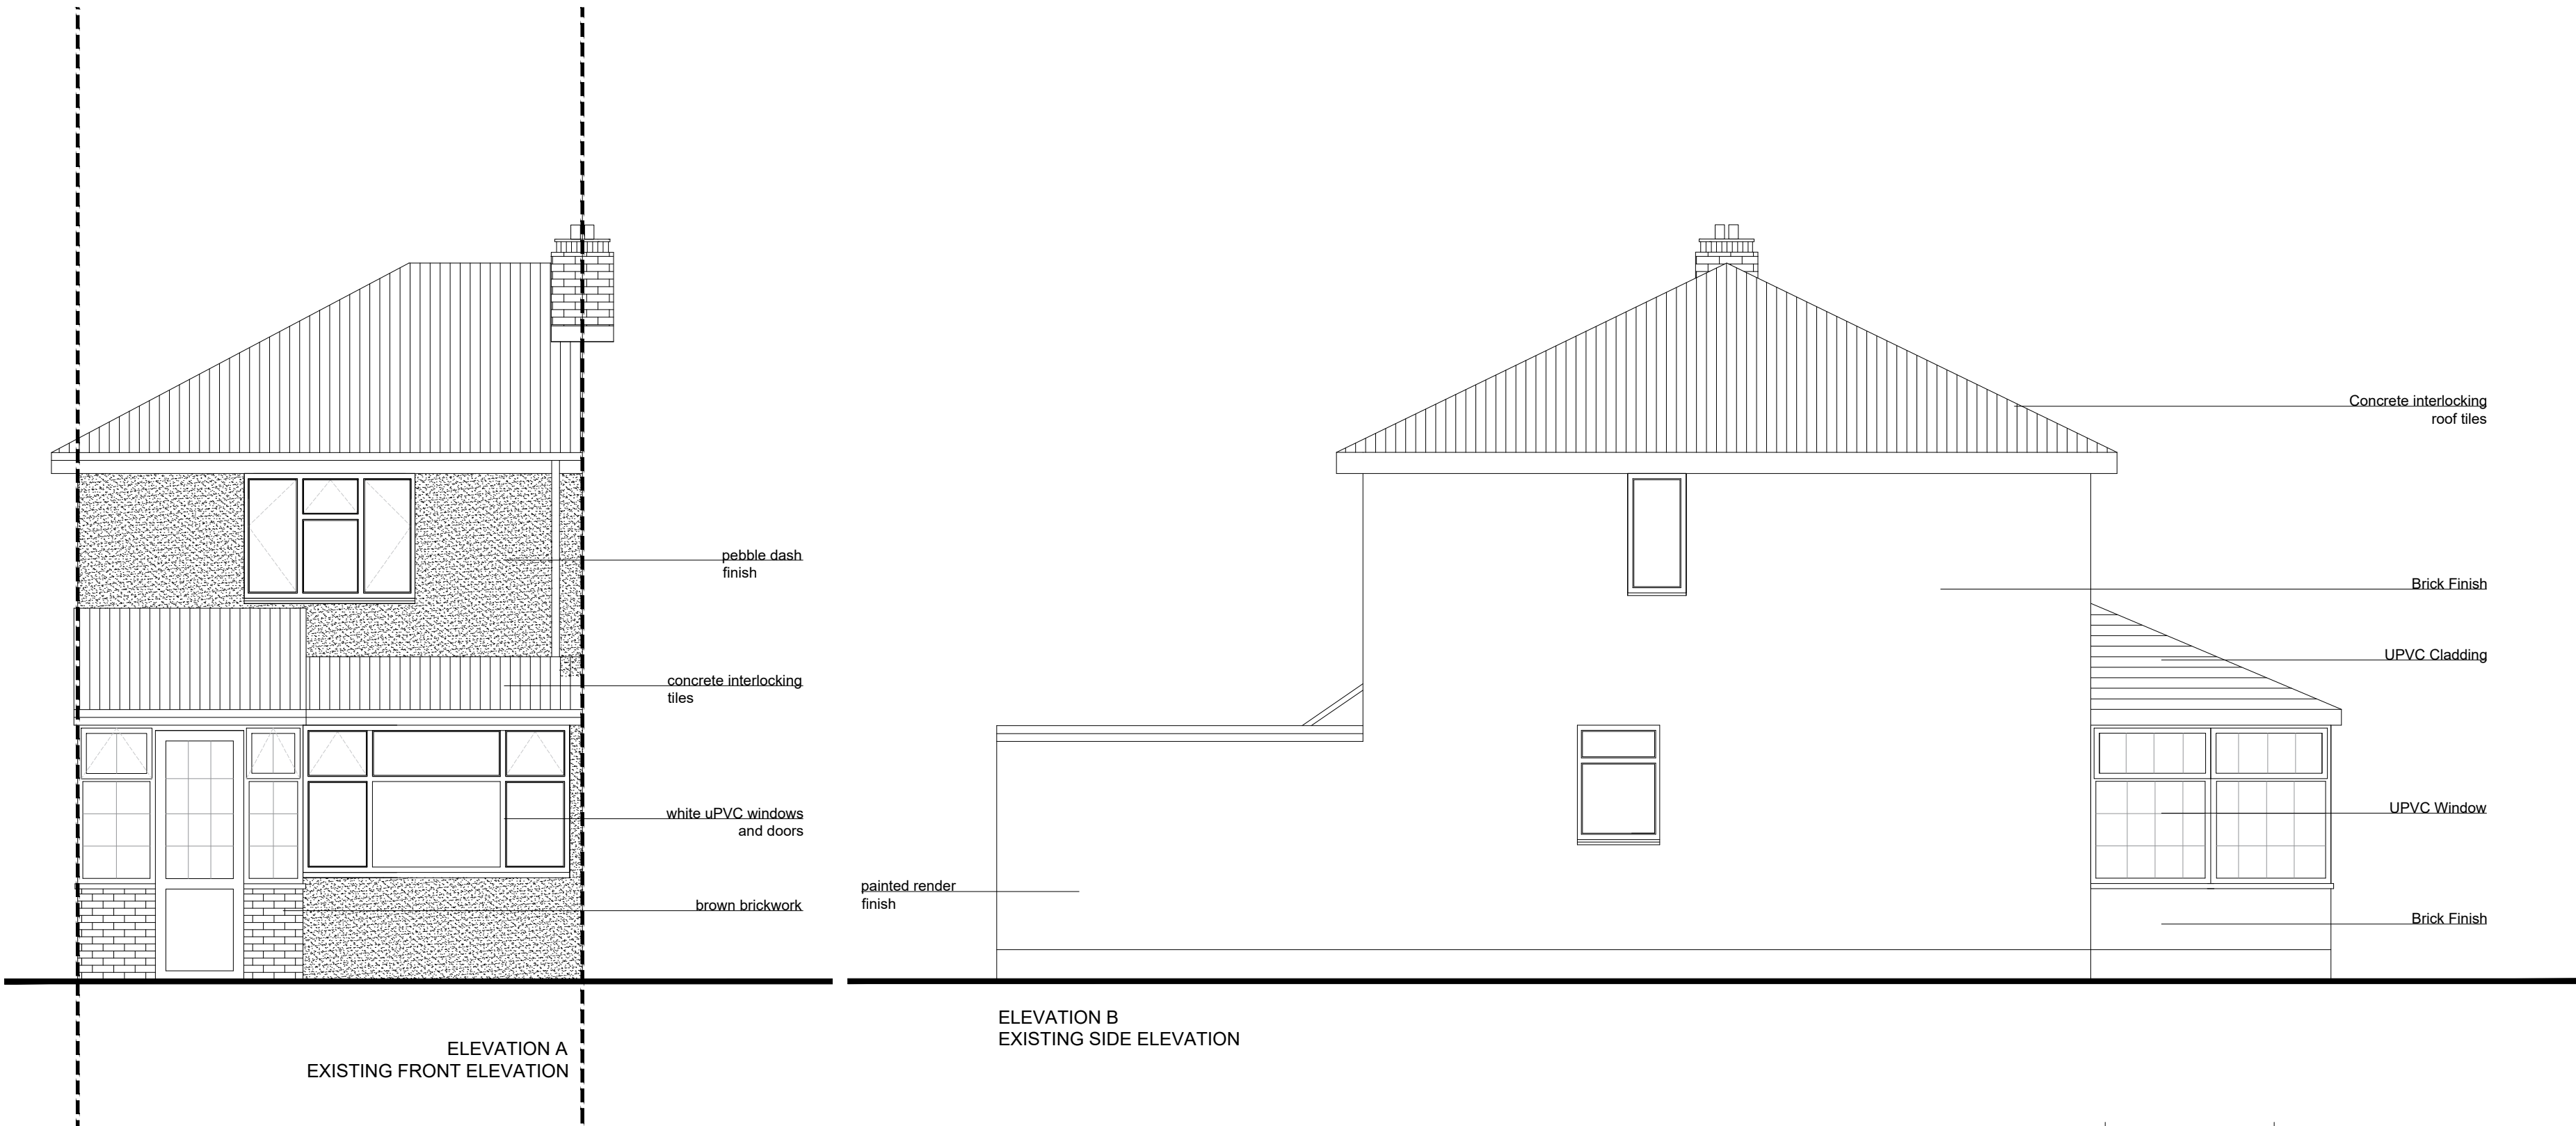


General Notes

© ABAY ARCHITECTURE RIBA

All dimensions and levels to be checked on site and any discrepancies to be reported to the architect before construction.

Written dimensions to be taken in preference to scaled dimensions.

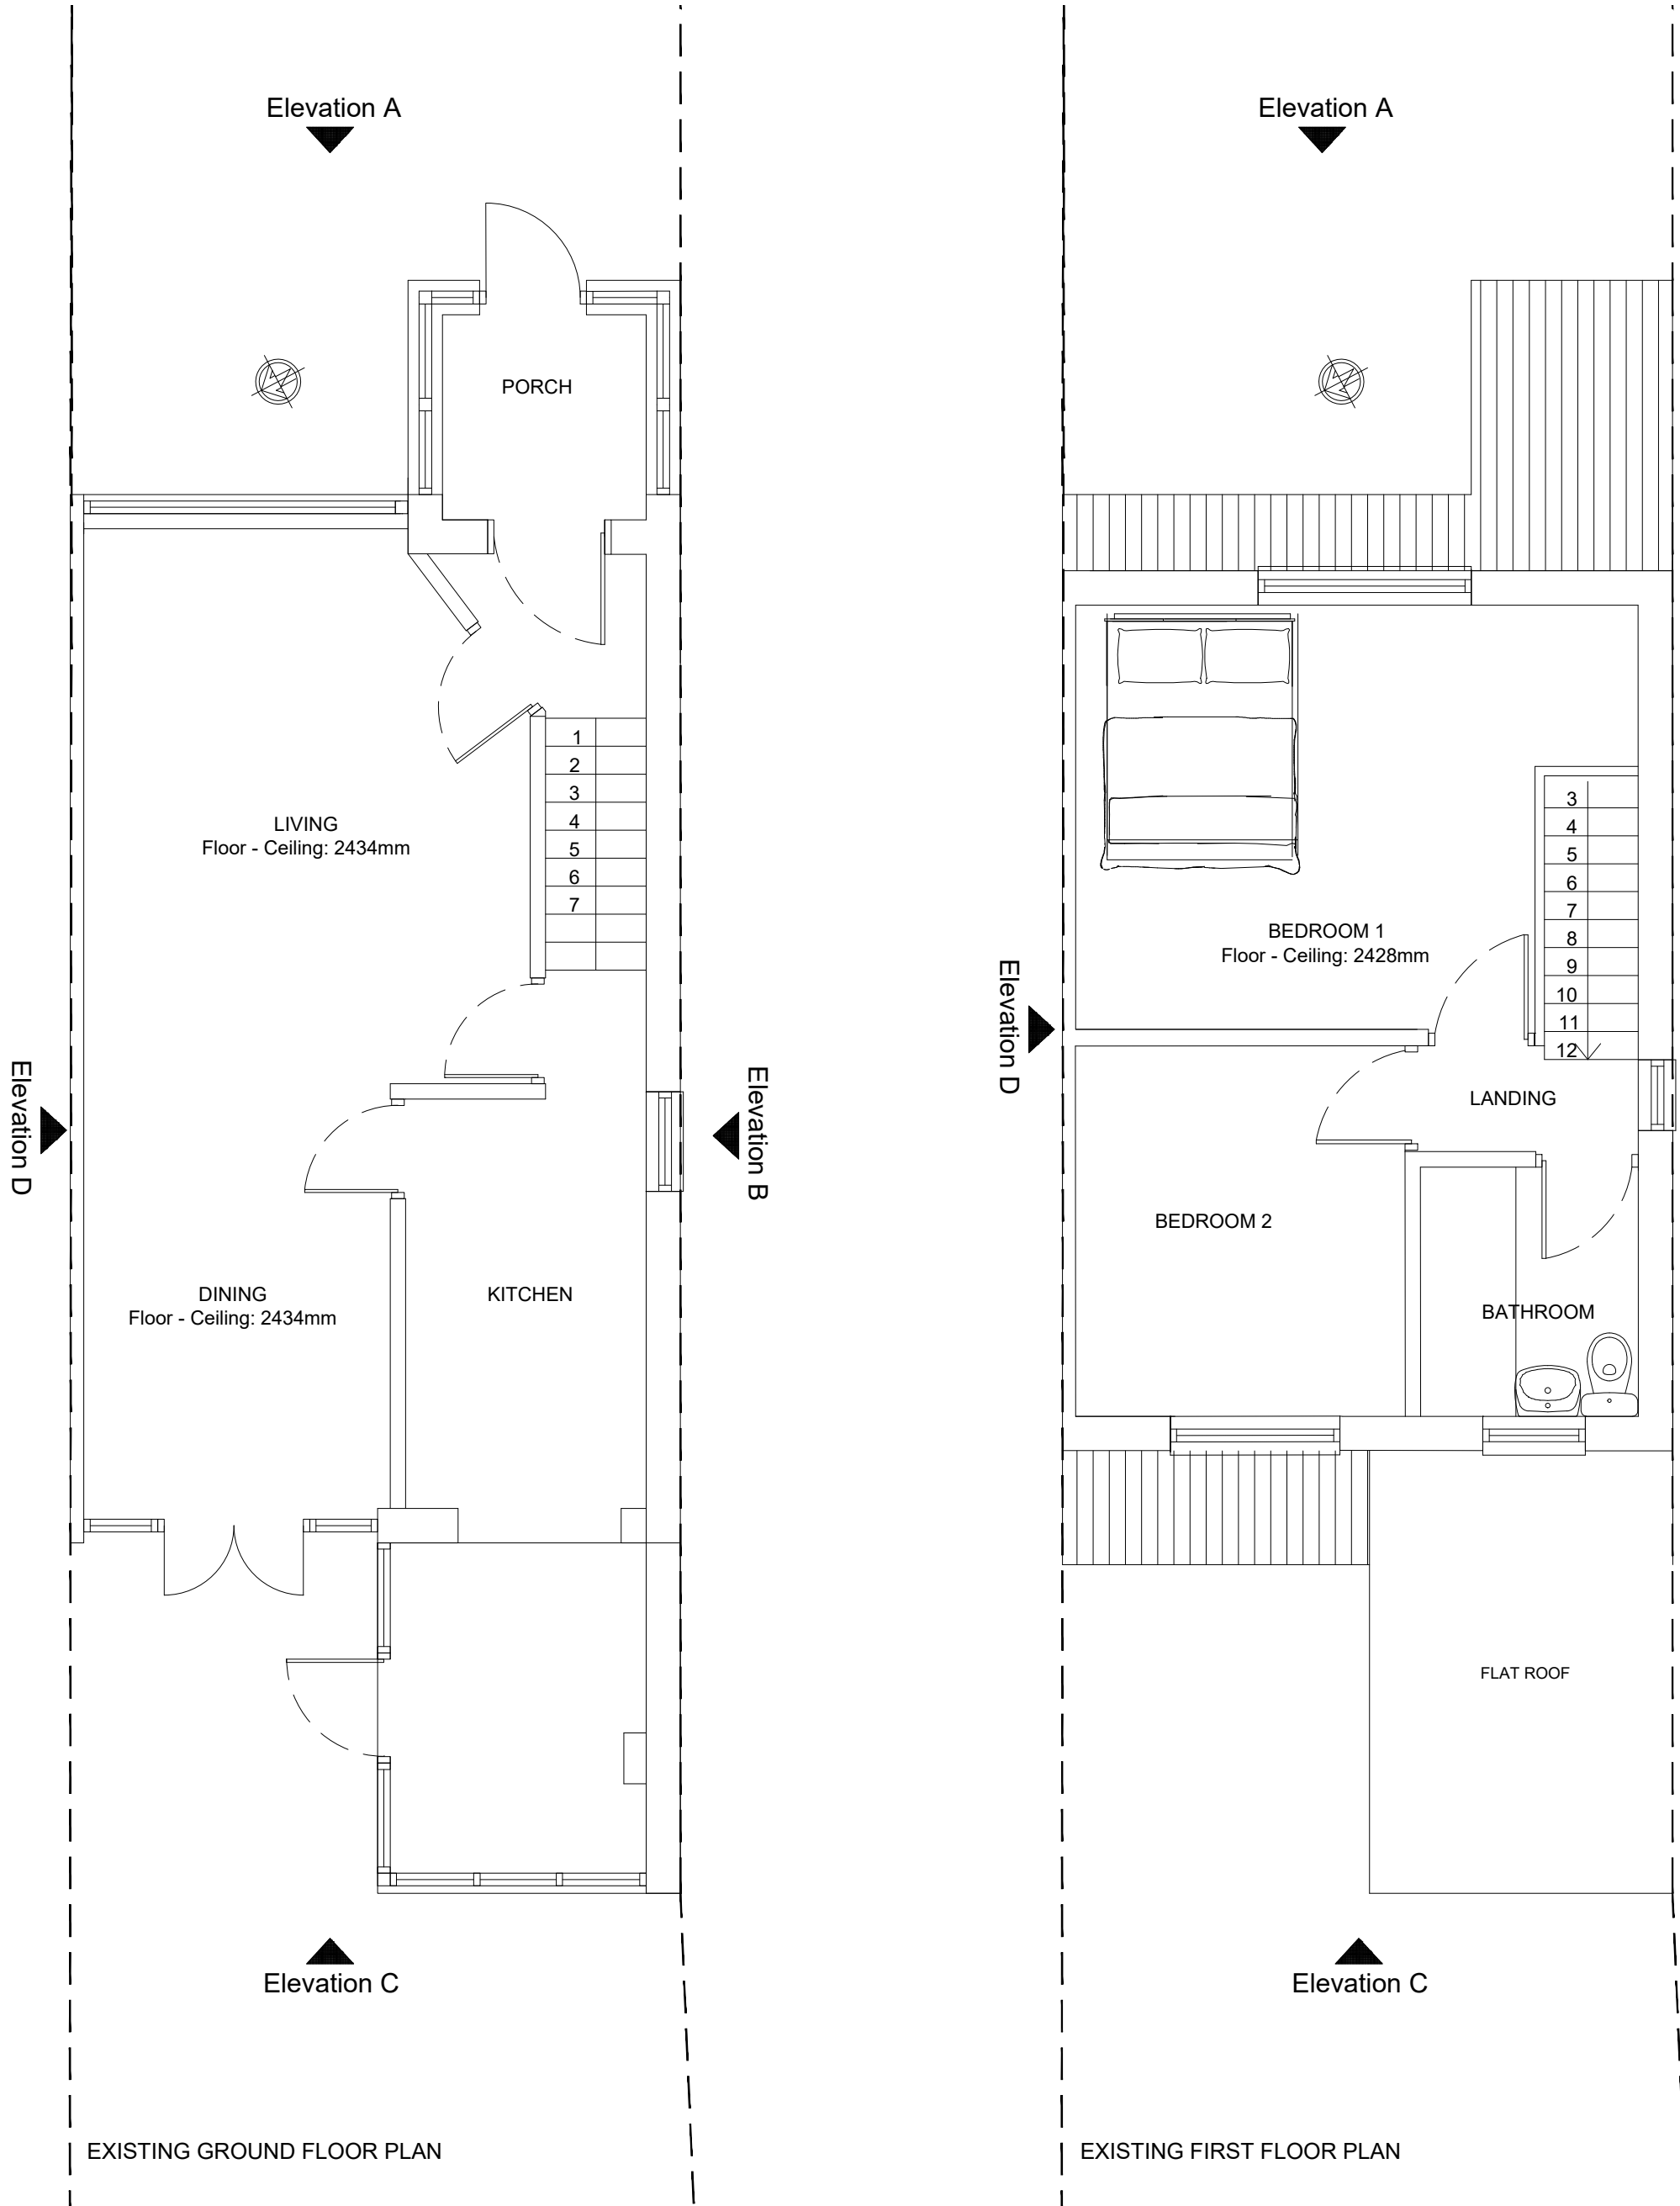

| Rev | Date | Amendment |
|-----|------|-----------|
|-----|------|-----------|

**CLIENT**  
MR. & MRS. CHABRA  
165 Woodrow Ave  
Hayes  
Middlesex. UB4 8QP  
**PROJECT**  
EXISTING  
Floor Plans & Elevations

**DATE**  
05/05/20

**SCALE**  
1:50 @ A1

**DRAWN**  
NA

**REV**

**DRAWING NUMBER**  
1086-P-021

Neha Abayawardana RIBA  
abay.architecture@yahoo.com

ABAY ARCHITECTURE