


General Notes

© ABAY ARCHITECTURE RIBA

All dimensions and levels to be checked on site and any discrepancies to be reported to the architect before construction.

Written dimensions to be taken in preference to scaled dimensions.

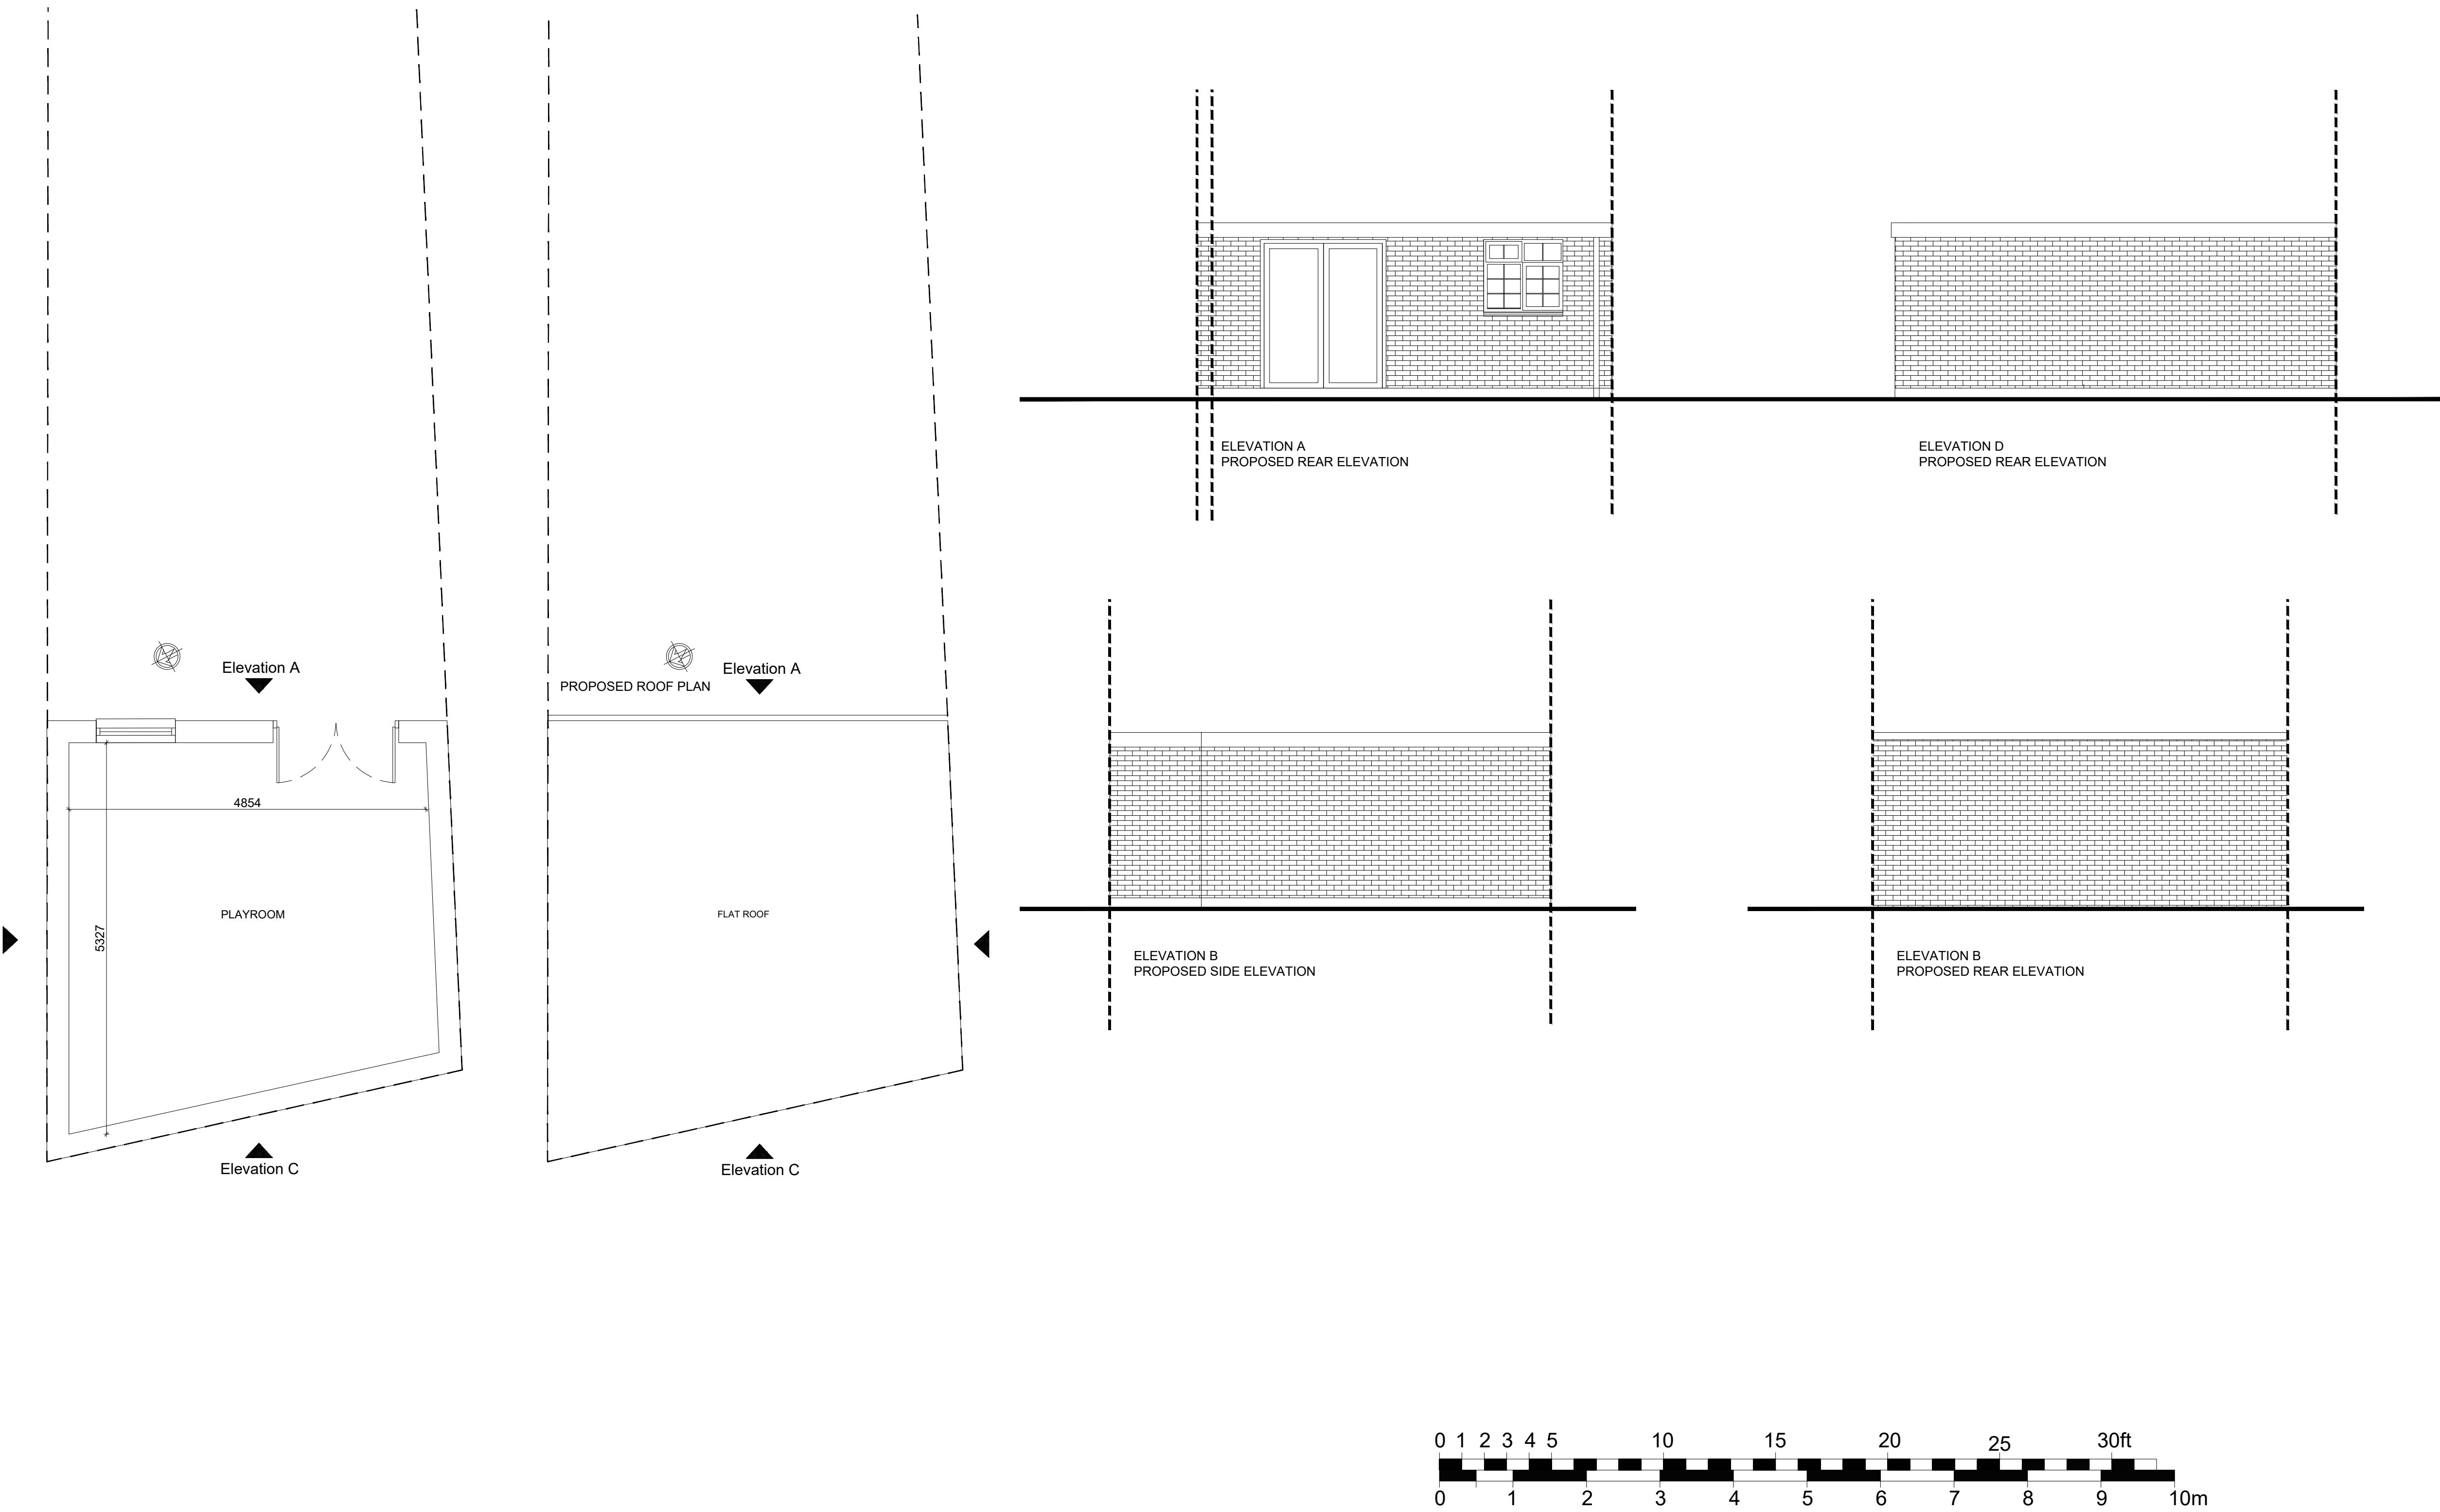

Rev	Date	Amendment
-----	------	-----------

CLIENT
MR. & MRS. CHABRA
165 Woodrow Ave
Hayes
Middlesex.UB4 8QP

PROJECT
PROPOSED
Floor Plans & Elevations

DATE
05/05/20

SCALE
1:50 @ A1

DRAWN
NA

REV

DRAWING NUMBER
1086-P-022

Neha Abayawardana RIBA
abay.architecture@yahoo.com

ABAY ARCHITECTURE