


General Notes

© ABAY ARCHITECTURE RIBA

All dimensions and levels to be checked on site and any discrepancies to be reported to the architect before construction.

Written dimensions to be taken in preference to scaled dimensions.

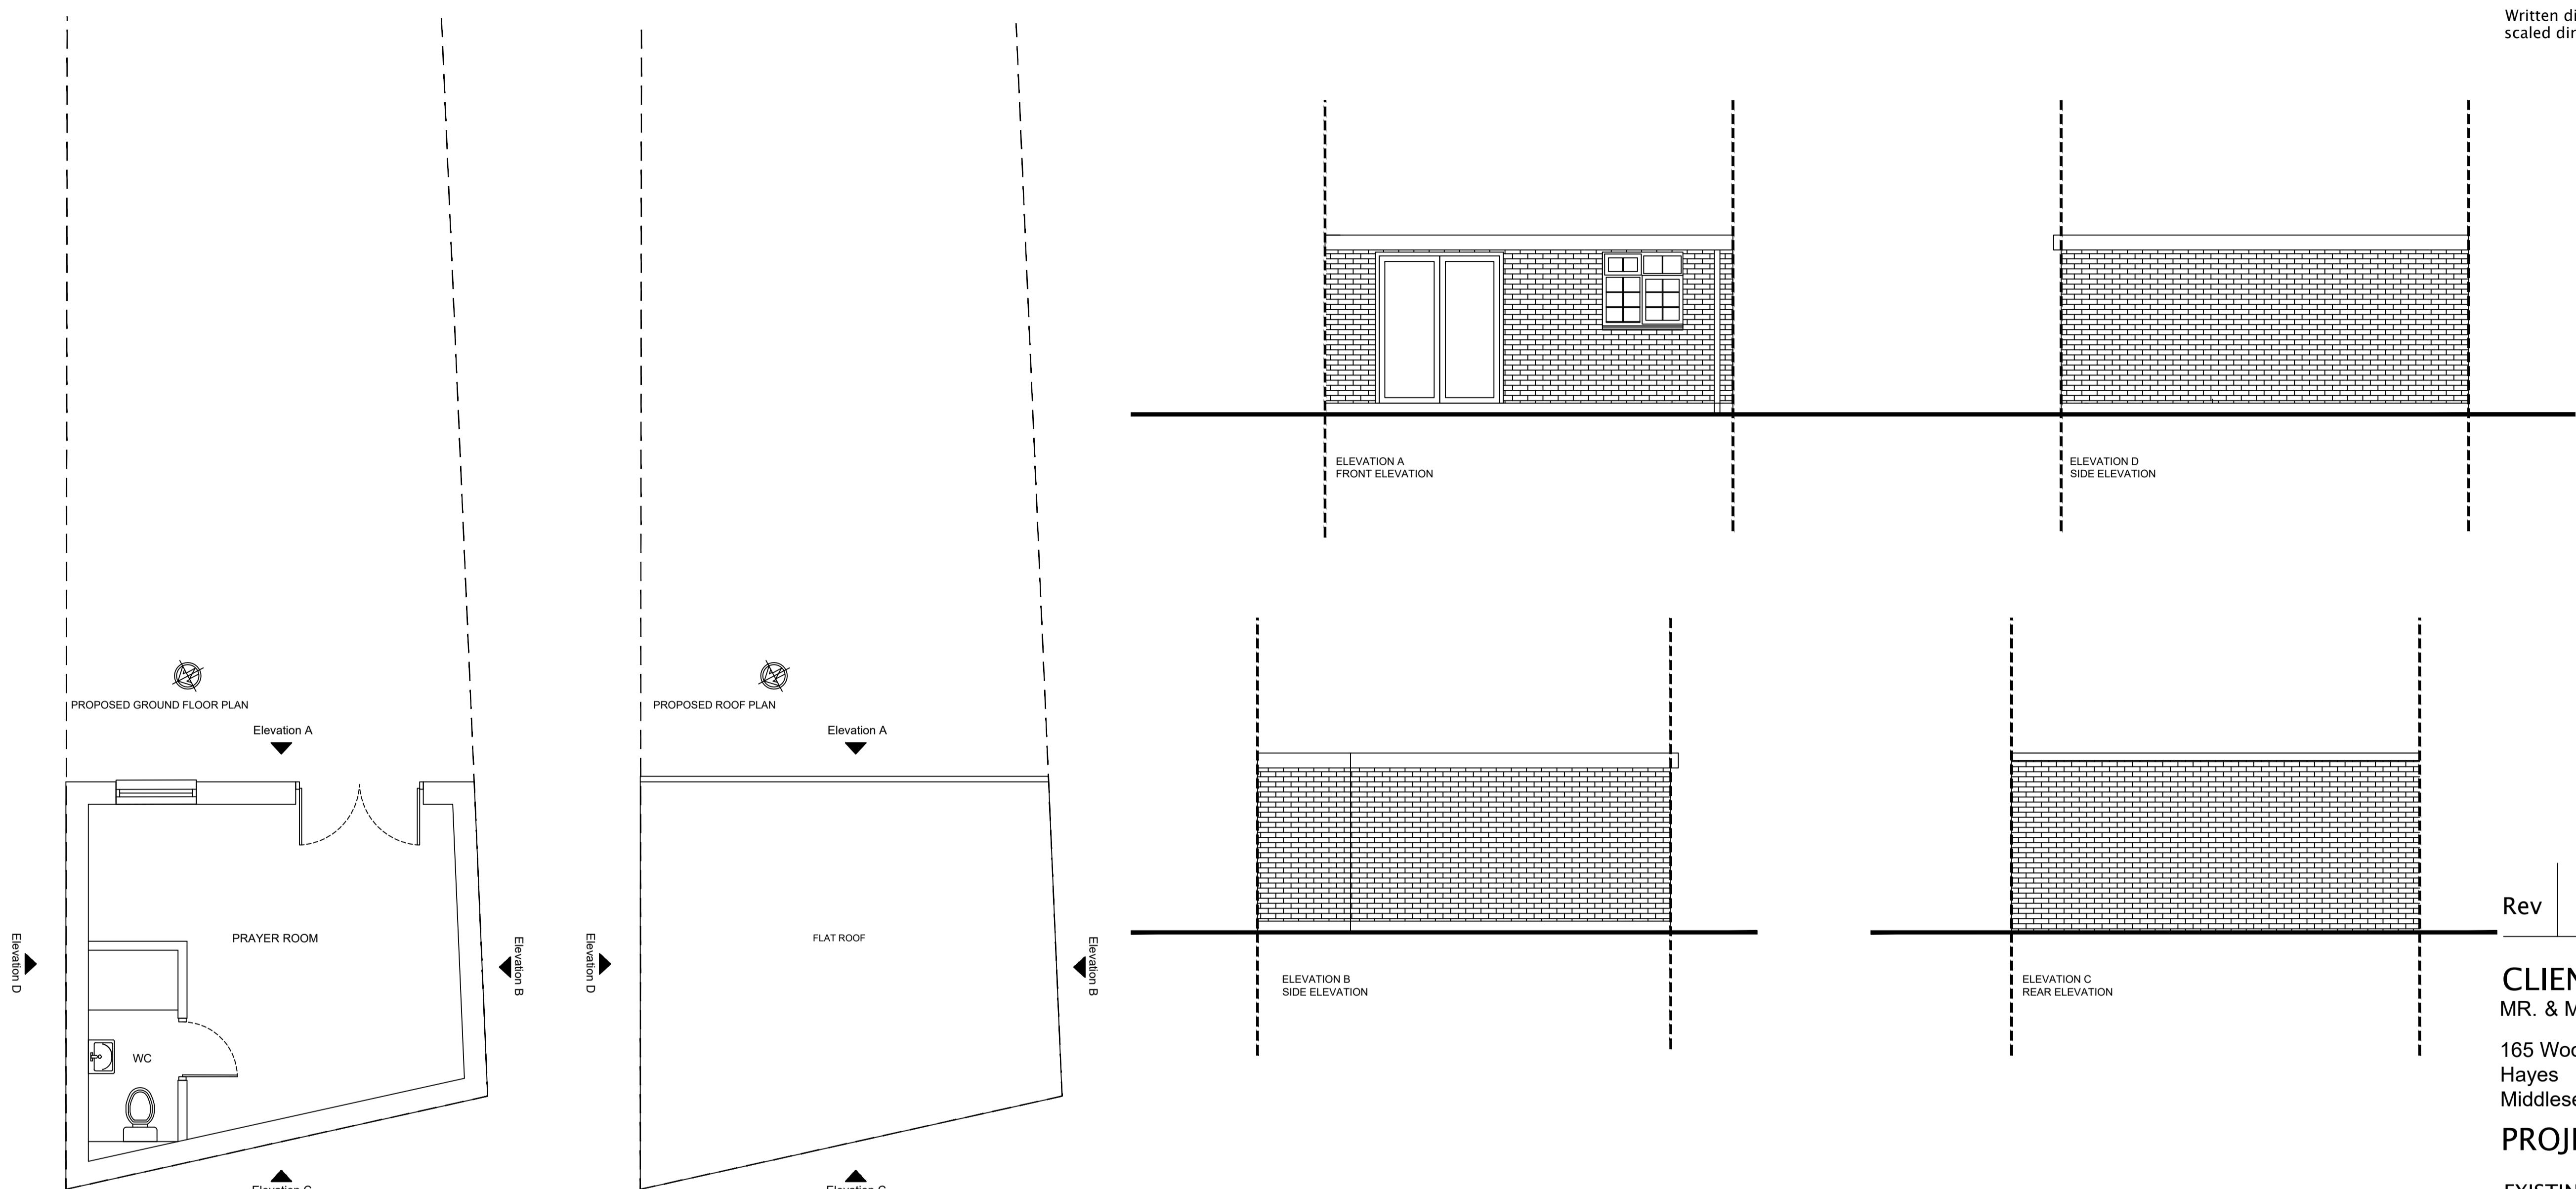

CLIENT
MR. & MRS. CHABRA

165 Woodrow Ave
Hayes
Middlesex UB4 8QP

PROJECT

EXISTING
Floor Plans & Elevations

DATE
01.08.23

SCALE
1:50 @ A1

DRAWN
NA

REV

DRAWING NUMBER
1440-P-002

Neha Abayawardana RIBA
abay.architecture@yahoo.com