


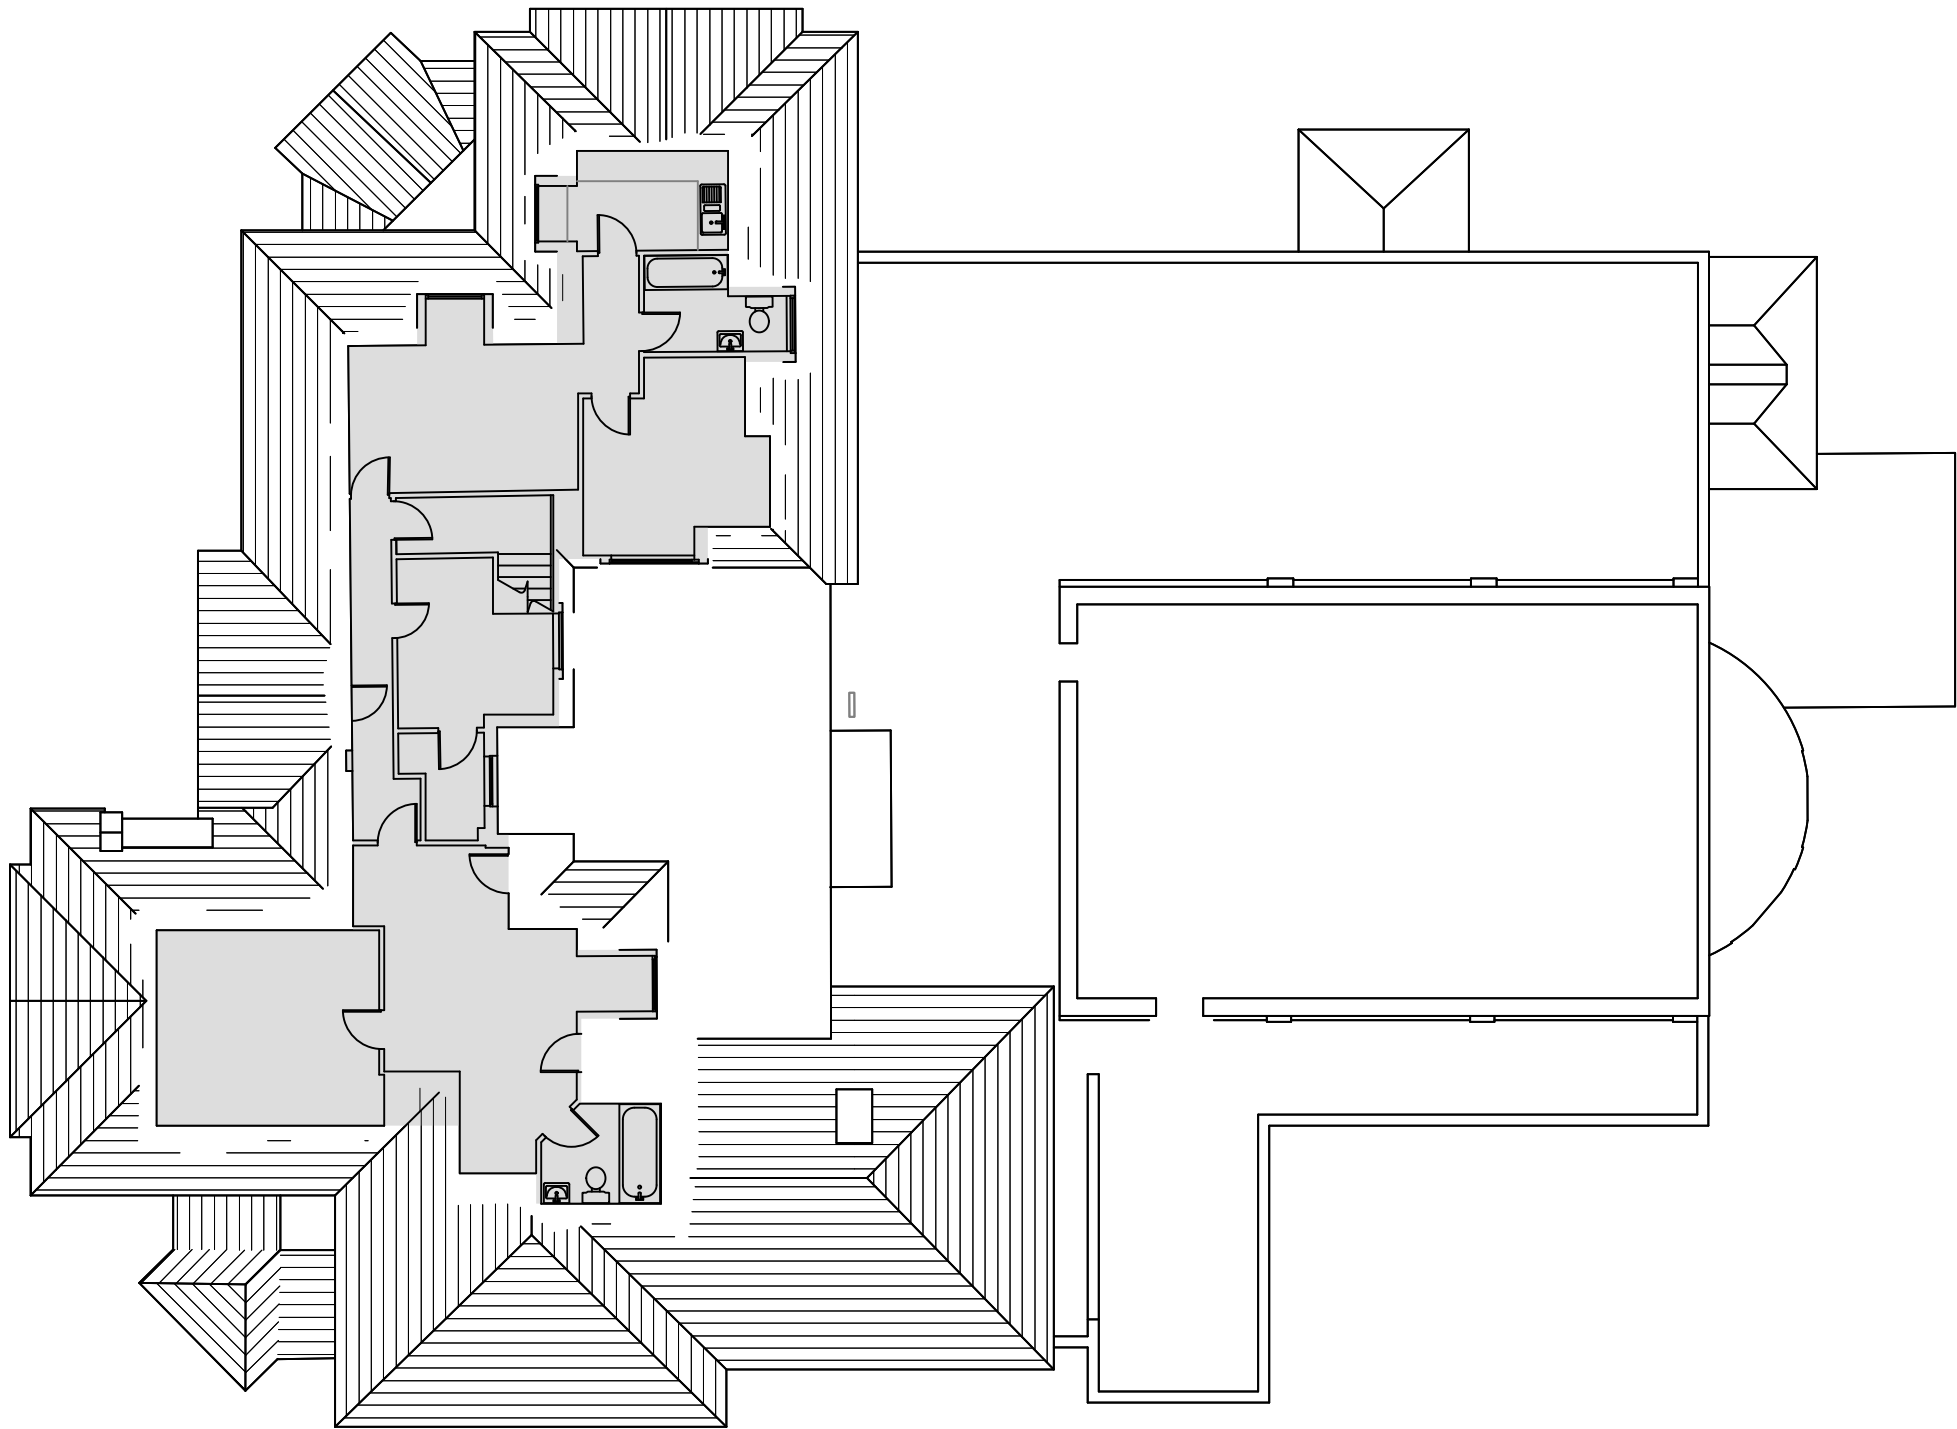

1 Existing Second Floor Plan
Scale: 1:150

Rev	Date	Description	By	Chk
-----	------	-------------	----	-----



Barn A Addlepool Business Centre Clyst St George Exeter EX3 0NR
Tel. 01392 368426 www.axiomarchitects.co.uk

Client
WHITBREAD GROUP PLC

Project
LONDON HAYES HEATHTOW NORTH PI
362 UXBRIDGE ROAD,
HAYES, UB4 0HF

Drawing
EXISTING SECOND FLOOR PLAN

Scale	Date	Drawn	Checked
1:150@A3	24/07/24	CH	RW
Drawing No.		Revision	

6070-PL- 103
Status
PLANNING

