




1 Proposed South Elevation
Scale: 1:200



2 Proposed North Elevation
Scale: 1:200



3 Proposed West Elevation
Scale: 1:200

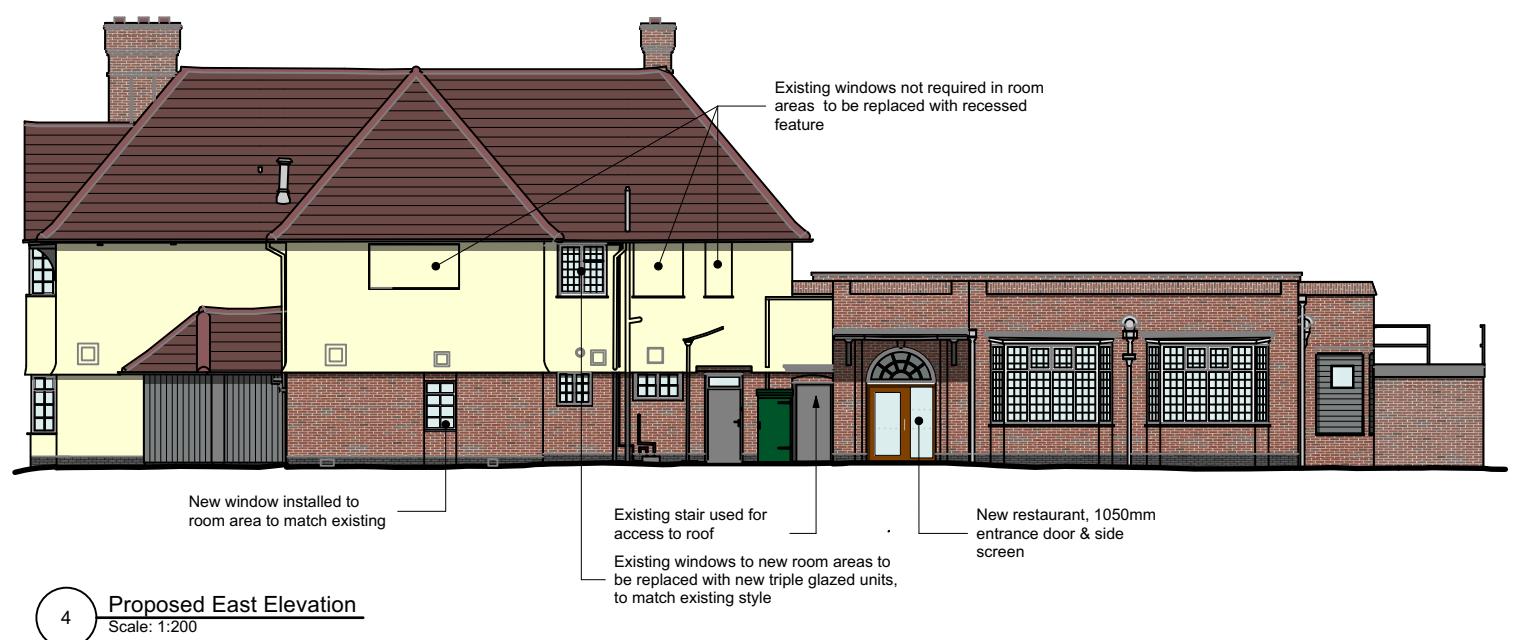

4 Proposed East Elevation
Scale: 1:200

This drawing is the copyright of Axiom Architects. It is for planning application purposes only and may not be reproduced in whole or in part without permission. Drawings lodged for planning approval may be reproduced by the Planning Authority in accordance with the 'Copyright (Material Open to Public Inspection) (Marking of Copies of Plans and Drawings) Order 1990' and must carry the relevant copyright restriction note. Scaling from this drawing should only be carried out from a print at the scale and size specified within the title block. Responsibility for ensuring correct size reproduction remains with the reader.

Proposed Materials:

Walls:

Brick: Facing Brick work red multi
Render: Render on Blockwork
To be used to infill existing opening areas and match existing finishes.

Windows and doors:

Window Frame: White UPVC windows, new triple glazed units, to match existing style

Doors: Timber painted brown to match existing

To match existing styles and colours

A 31/07/24 Note added to existing windows to be replaced CH
Rev Date Description By Chk

AXIOM ARCHITECTS
Barn A Addlepool Business Centre Clyst St George Exeter EX3 0NR
Tel. 01392 368426 www.axiomarchitects.co.uk

Client

WHITBREAD GROUP PLC

Project
LONDON HAYES HEATHTOW NORTH PI
362 UXBRIDGE ROAD,
HAYES, UB4 0HF

Drawing

PROPOSED ELEVATIONS

Scale Date Drawn Checked
1:200@A3 24/07/24 CH RW

Drawing No. Revision

6070-PL- 210 A

Status

PLANNING

0 5 10 15 M