




PRE-EXISTING FRONT ELEVATION





PHOTOGRAPH

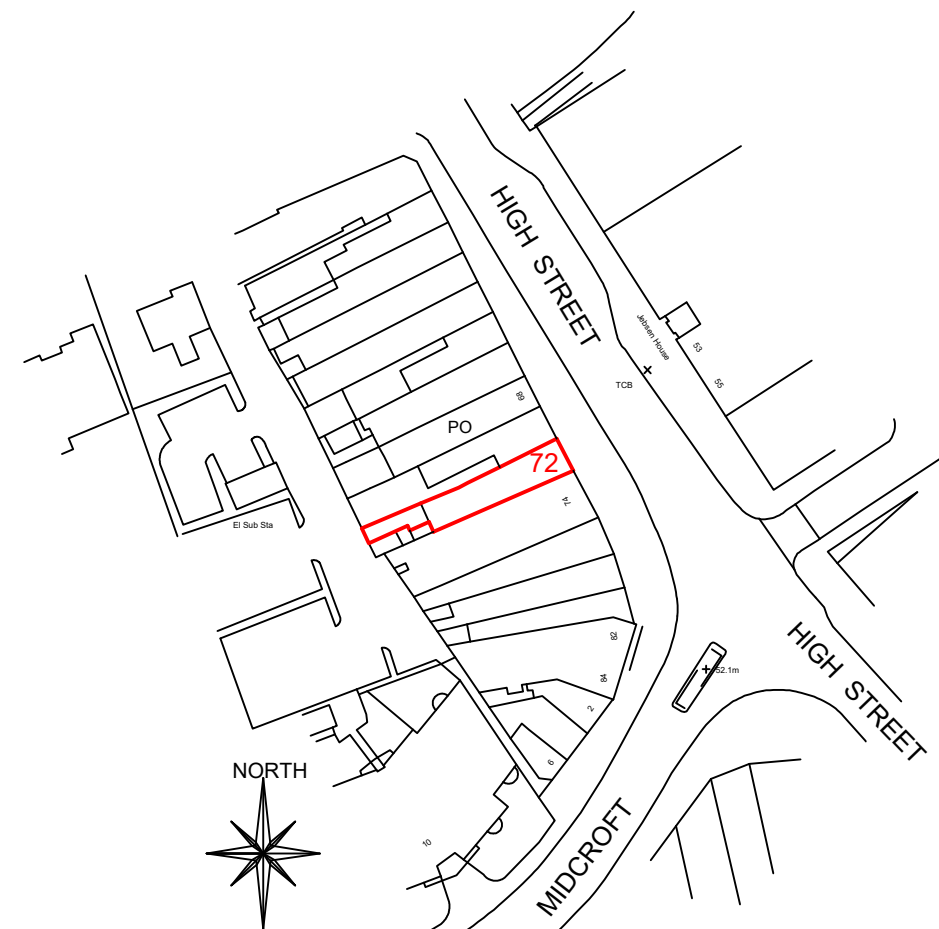

LOCATION PLAN

SCALE: 1:1250

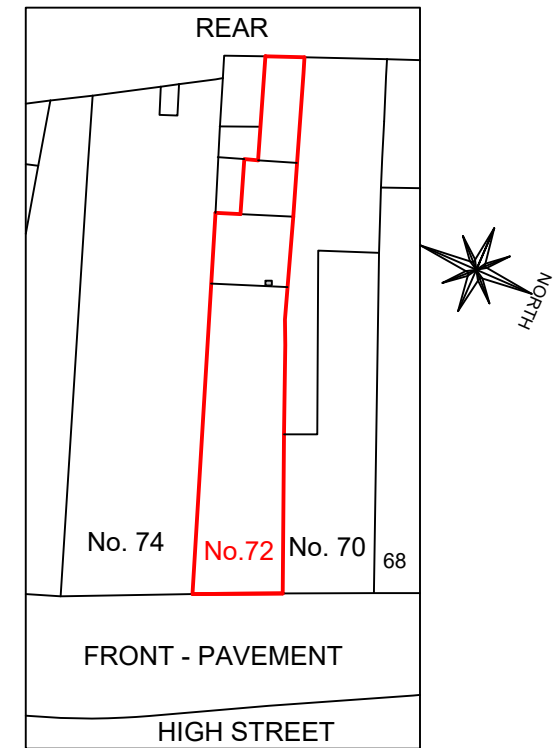 


BLOCK PLAN

SCALE : 1:500



SCALE BAR

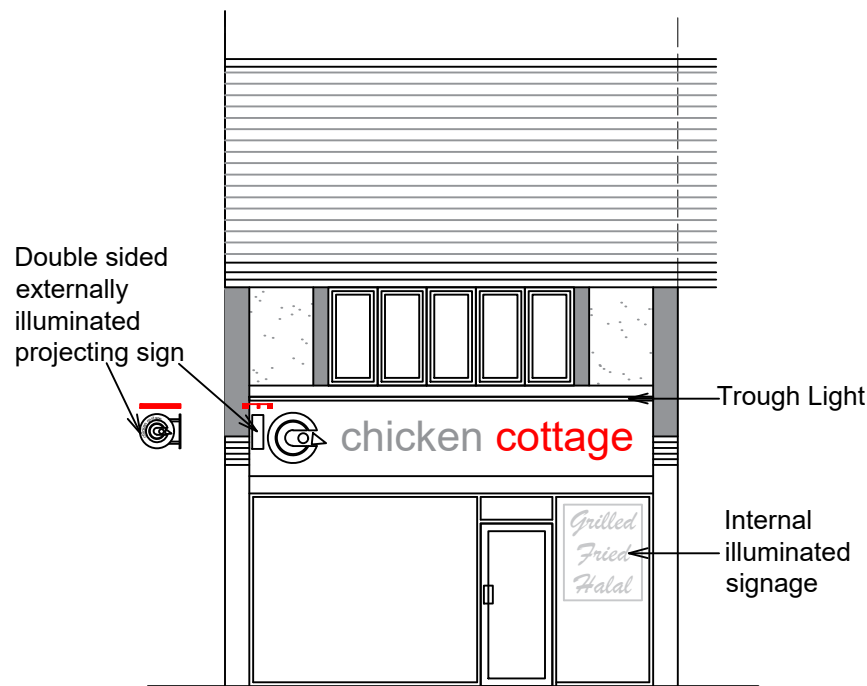

EXISTING FRONT ELEVATION

Rev. C. March 2026.  
Double sided projecting sign amended to be externally illuminated.  
Internal signage amended to be illuminated.

Rev. B. February 2026.  
Non-illuminated Internal sign added.

Rev. A. December 2025.  
Projecting sign relocated.

PROJECT:  
FRONT SIGNAGE LIGHTING (RETROSPECTIVE).


TITLE:  
PRE-EXISTING & EXISTING FRONT ELEVATION, LOCATION PLAN, BLOCK PLAN, PHOTOGRAPH.

ADDRESS:  
72 HIGH STREET  
RUISLIP  
HA4 7AA

MISTRY DESIGN

Drawn: P. S. Mistry SCALE: 1:100  
Tel: 07984 066 662 Page A3  
Date: June 2025

DRAWING NO: 2449/02 Rev.C

 

SCALE 1:100

SCALE BAR