




PRE-EXISTING FRONT ELEVATION

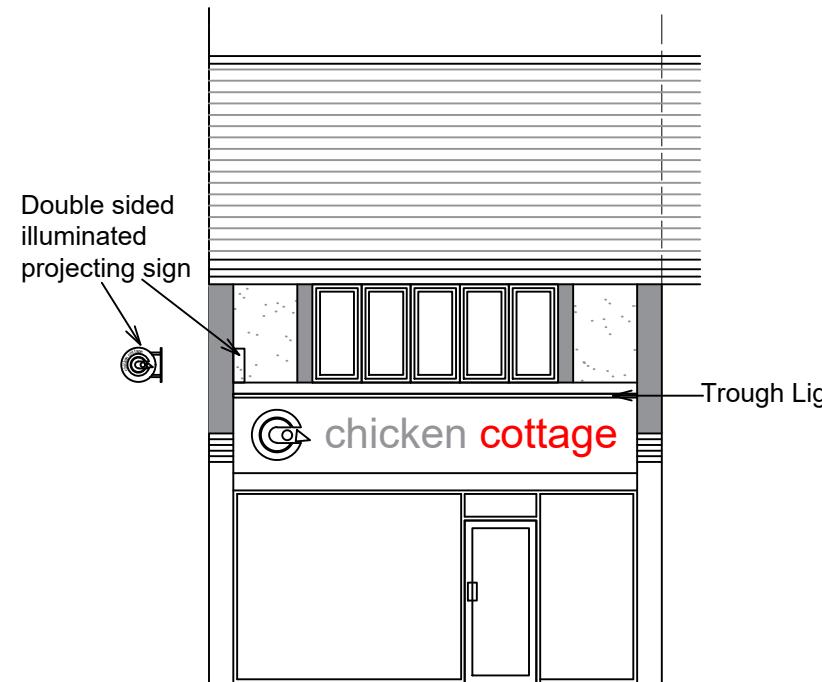

EXISTING FRONT ELEVATION





PHOTOGRAPH



LOCATION PLAN

SCALE: 1:1250

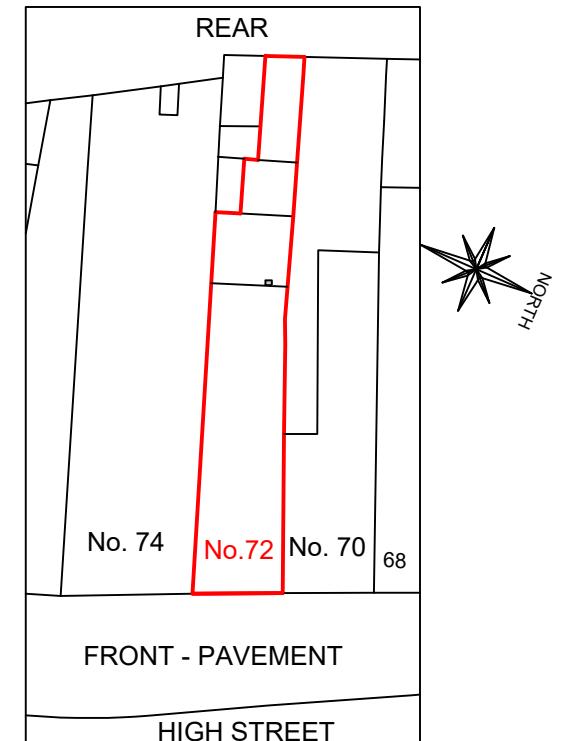 

BLOCK PLAN

SCALE : 1:500



PROJECT:
FRONT SIGNAGE LIGHTING (RETROSPECTIVE).
TITLE:
PRE-EXISTING & EXISTING FRONT ELEVATION, LOCATION PLAN, BLOCK PLAN, PHOTOGRAPH.
ADDRESS:
72 HIGH STREET RUISLIP HA4 7AA
MISTRY DESIGN
Drawn: P. S. Mistry
SCALE: 1:100
Tel: 07984 066 662
Date: June 2025
Page A3
DRAWING NO: 2449/02