


1 bedroom apartment

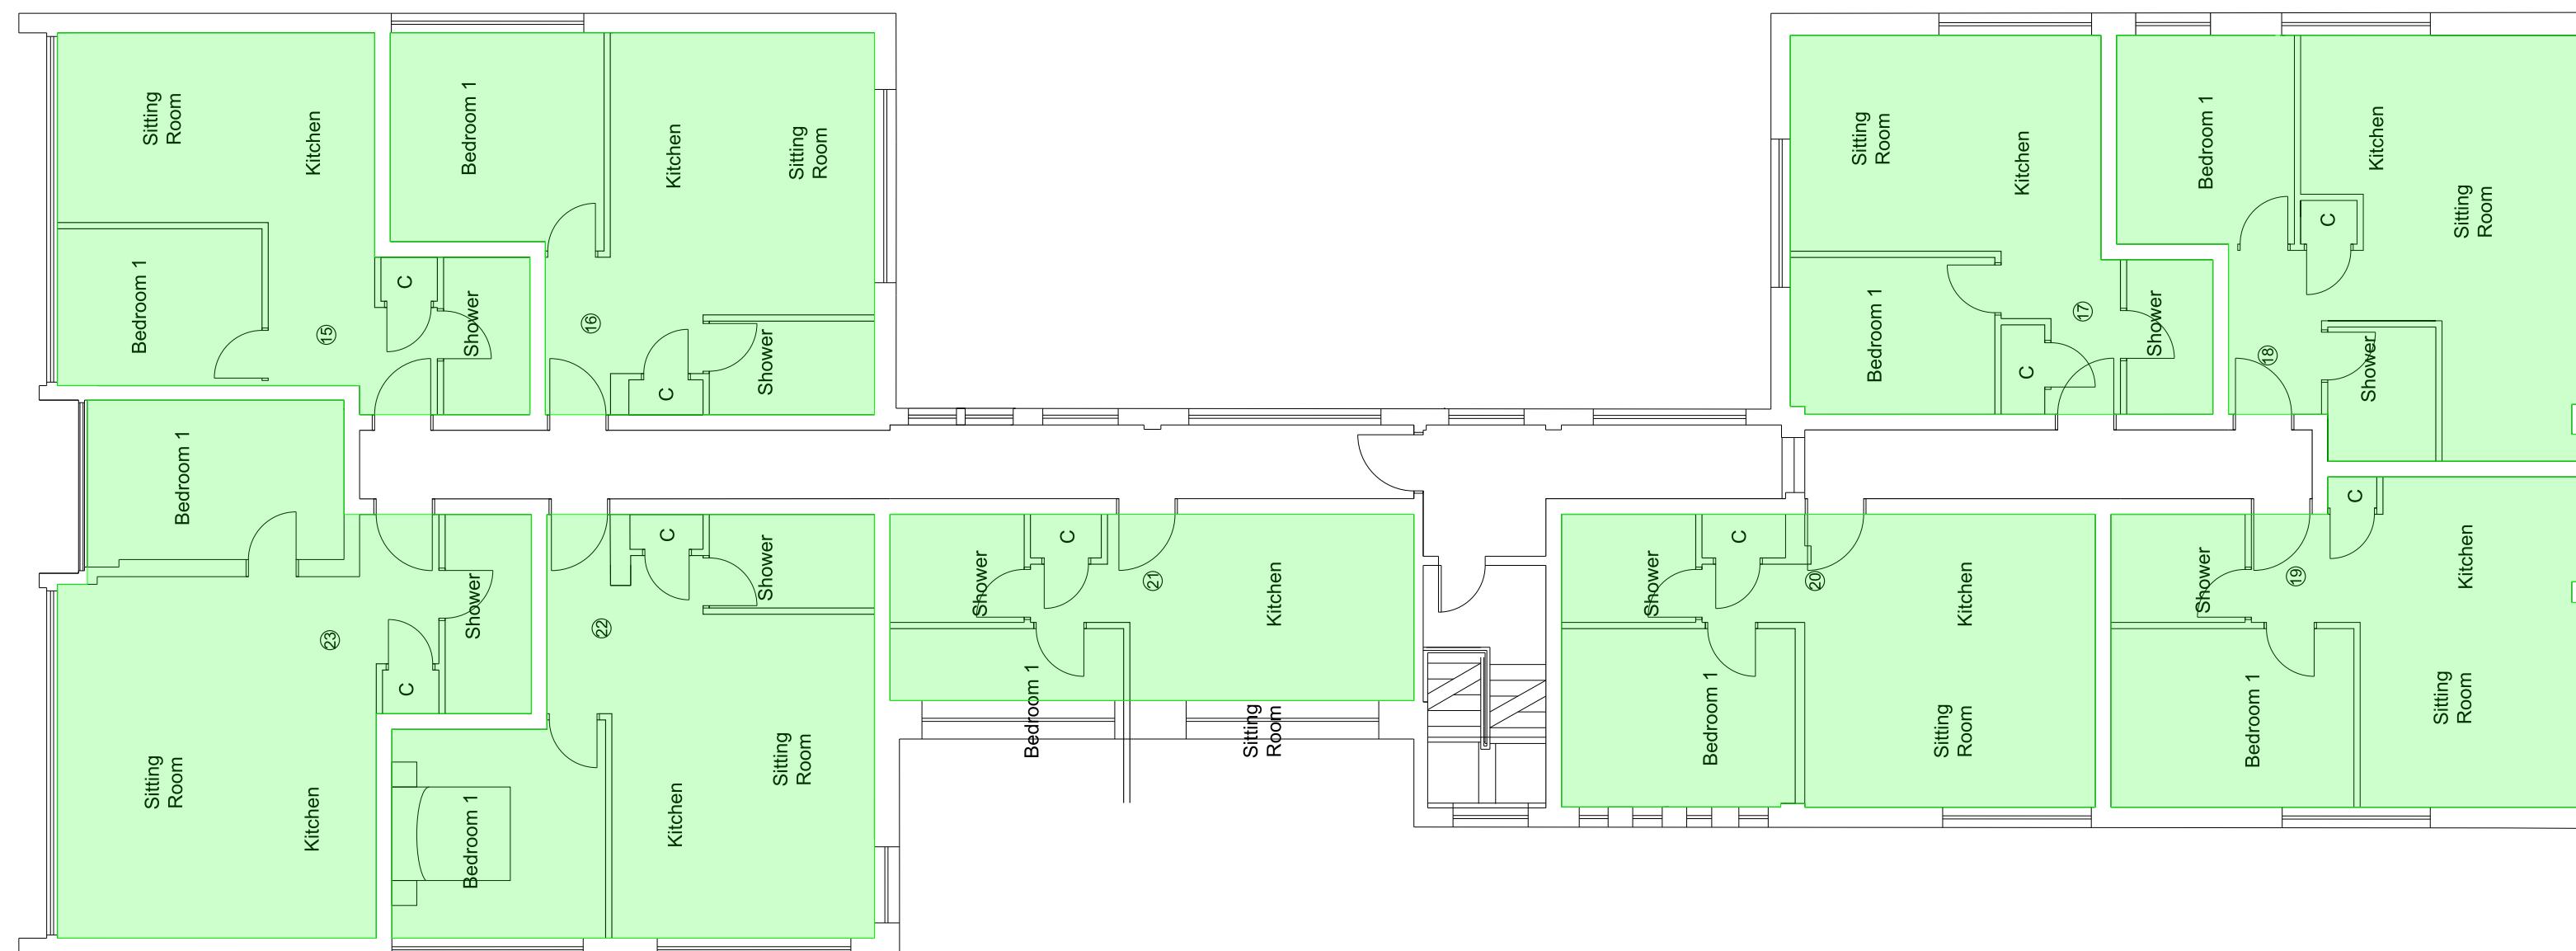

Rev	Date	Description



106 Pembroke Road, Ruislip

Proposed Second Floor Plan

1 : 100 @ A2

Scale	1:100 @ A2	Dwg No.
Date	13.07.20	FLU.1228.2.09
Drawn	N.Millin	Rev
		B