


1 bedroom apartment

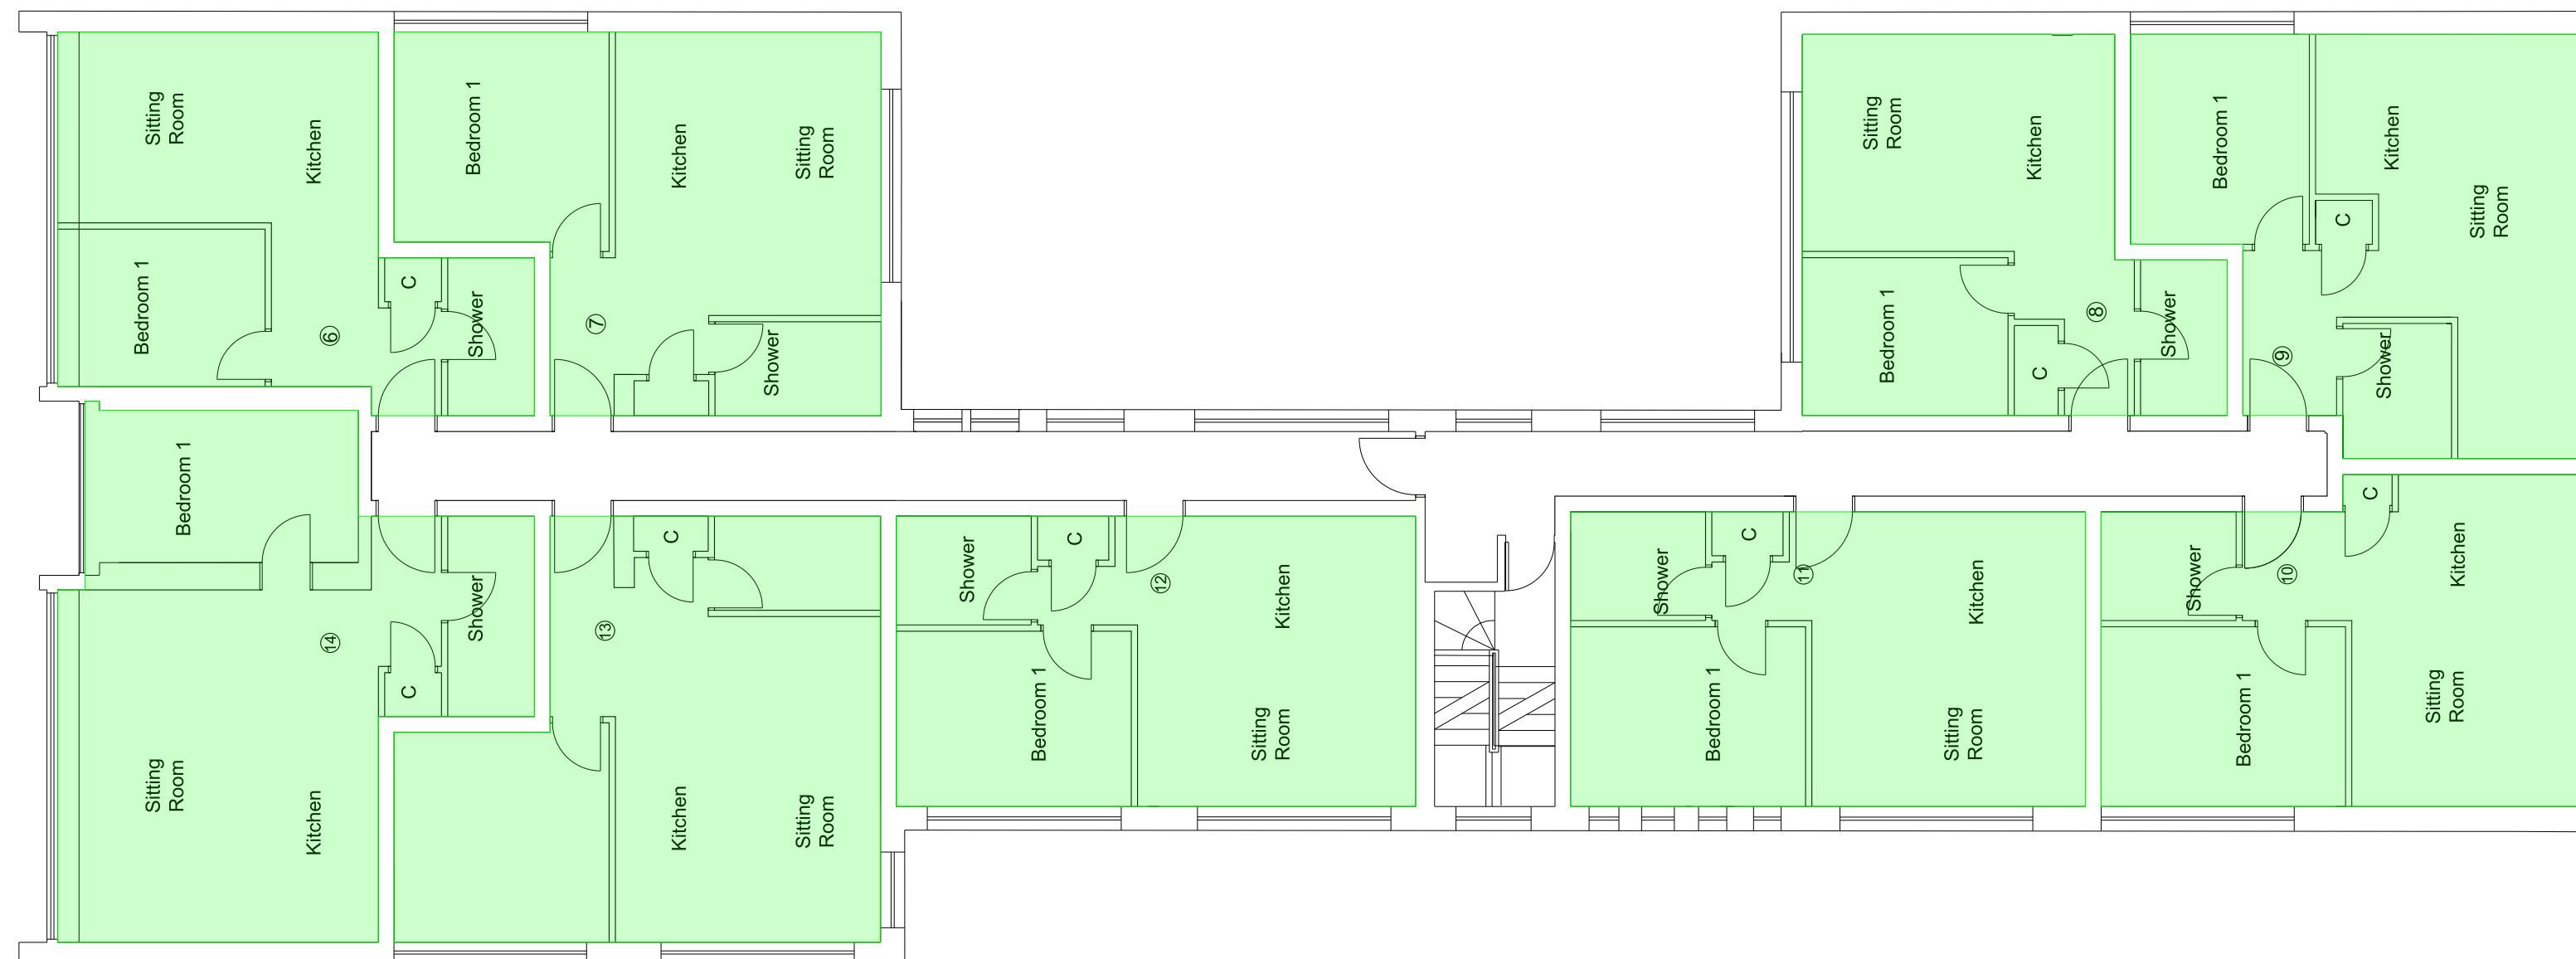


Rev	Date	Description



106 Pembroke Road, Ruislip

Proposed First Floor Plan

1 : 100 @ A2

 

Scale	1:100 @ A2	Dwg No.
Date	13.07.20	FLU.1228.2.08
Drawn	N.Millin	Rev
		B