


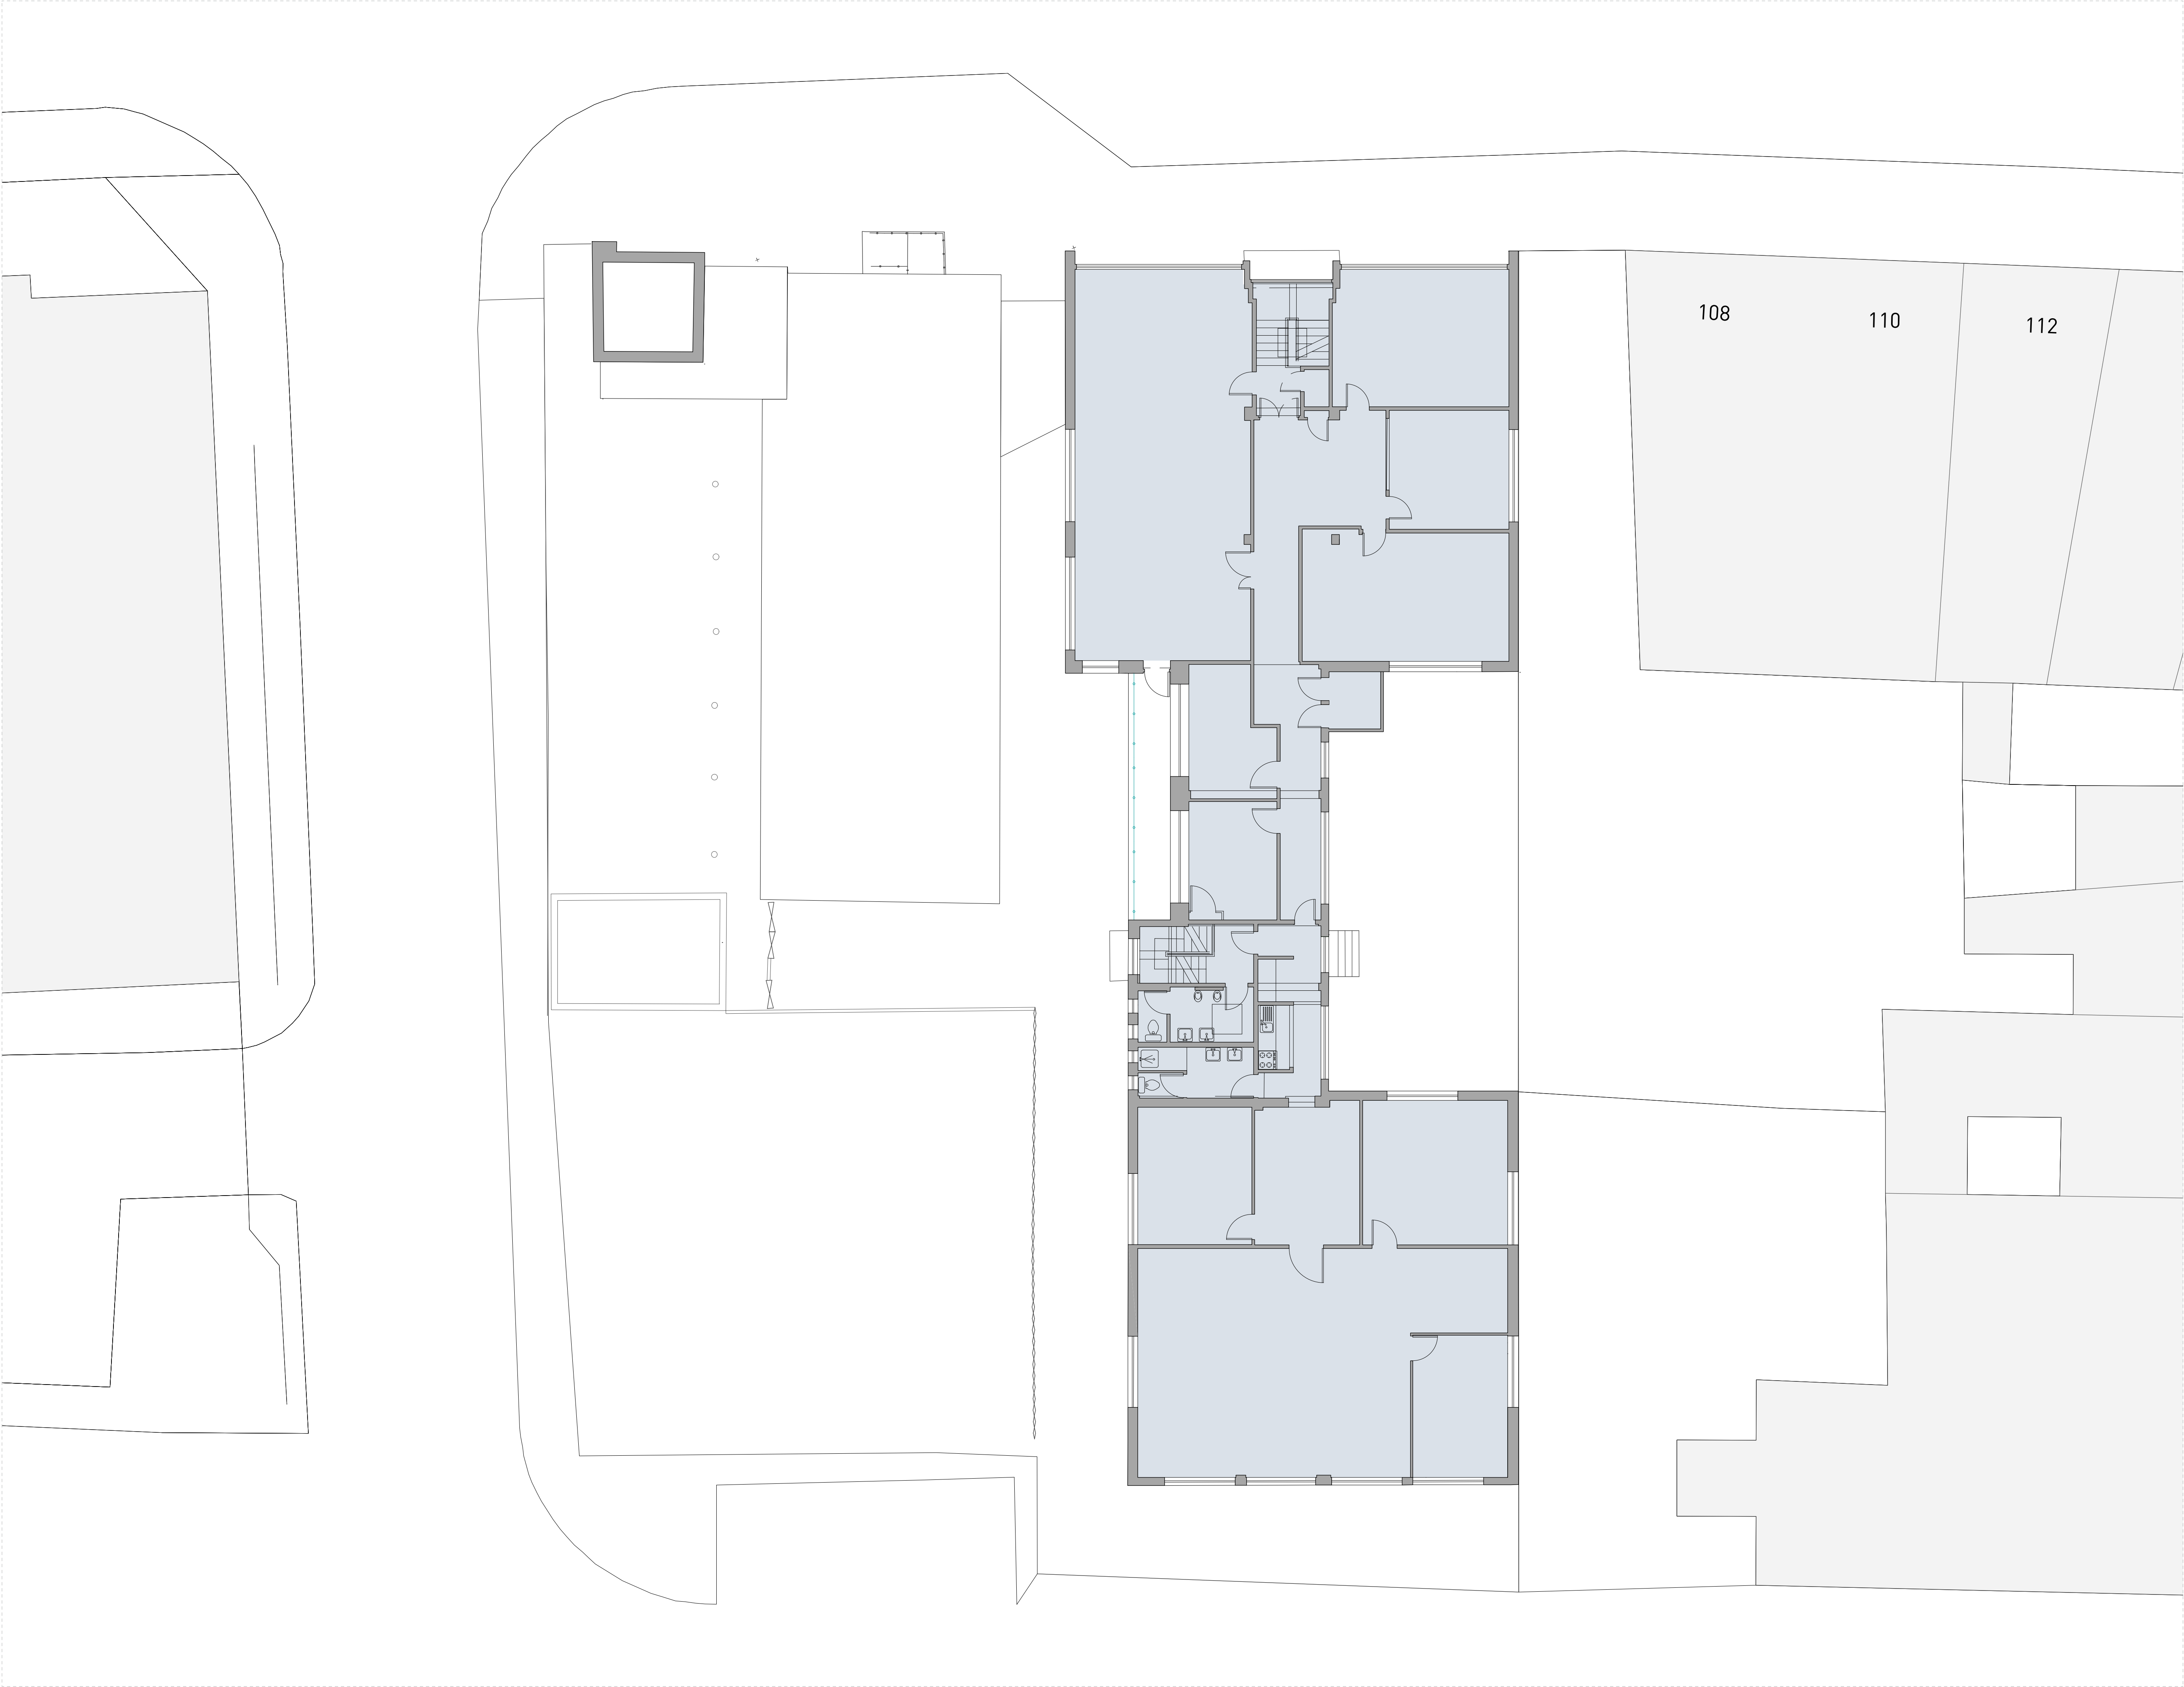

NOTES

Commercial - B1 Use



CLARIDGEARCHITECTS

121 SALISBURY ROAD
LONDON NW6 6RD

info@claridgearchitects.com
+44(0)20 8969 9223

This drawing is the property of Claridge Architects Ltd. Copyright is reserved & this drawing is issued on the condition that it is not copied, reproduced, retained or disclosed to any unauthorised person, either wholly or in part, without our consent. Do not scale from this drawing, check all dimensions on site.

PEMBROKE ROAD, RUISLIP
CLIENT - SIXIS GROUP

EXISTING SECOND FLOOR PLAN
STATUS - PLANNING

DRAWN	CHECKED	REVISION
SL	RB	-
SCALE	DRAWING	DATE
1:100 @ A1 1:200 @ A3	18013...EX.03	15.01.20