


Indicative overall scheme following implementation of prior approval and planning application changes

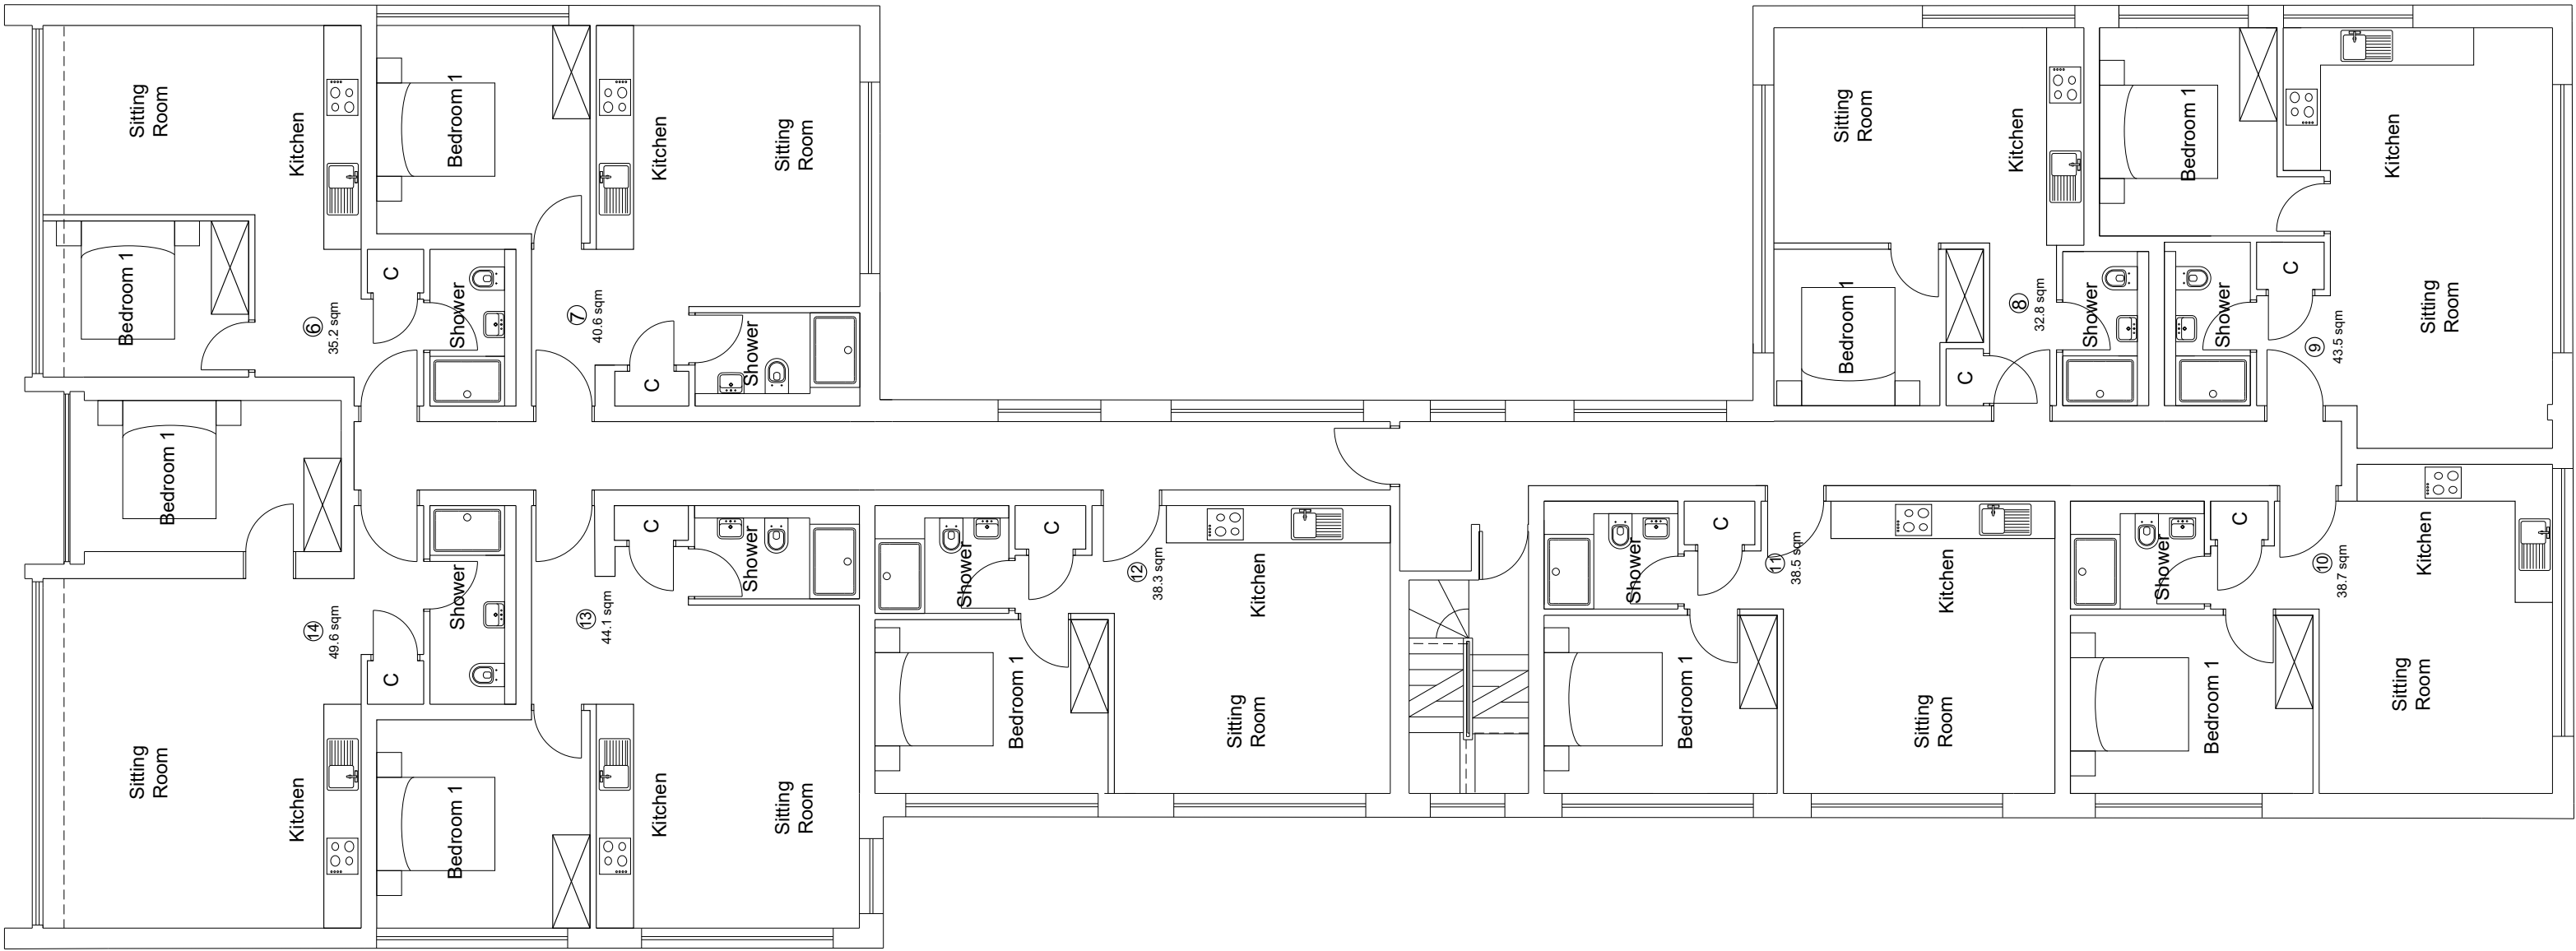

Rev	Date	Description



Fluent
ARCHITECTURAL DESIGN SERVICES

FLUENT
ARCHITECTURAL DESIGN SERVICES
69-71 WINDMILL ROAD, SUNBURY,
MIDDLESEX, TW16 7DT
TEL: 0800 0438838
E-MAIL: INFO@FLUENT-ADS.CO.UK
WEB: FLUENT-ADS.CO.UK

106 Pembroke Road, Ruislip

Proposed First Floor Plan - Showing layout as proposed under associated prior approval application



Scale 1:100 @ A2	Dwg No. FLU.1228.3.15
Date 31.07.20	Rev
Drawn N.Millin	