


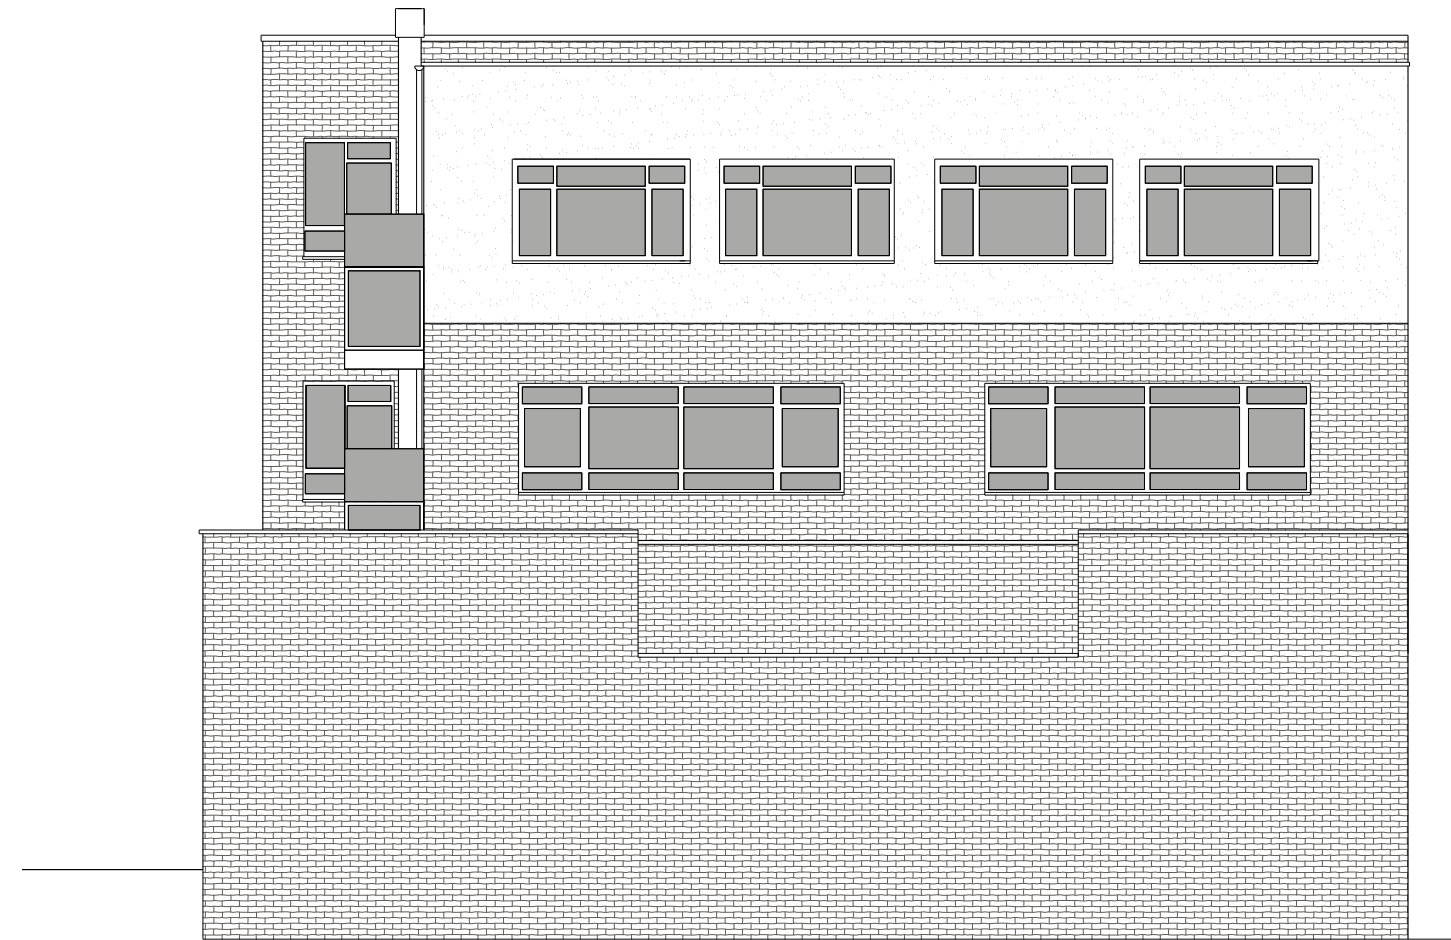

Rear Elevation



Side Elevation




FLUENT
ARCHITECTURAL DESIGN SERVICES
69-71 WINDMILL ROAD, SUNBURY,
MIDDLESEX, TW16 7DT
TEL: 0800 0438838
E-MAIL: INFO@FLUENT-ADS.CO.UK
WEB: FLUENT-ADS.CO.UK

106 Pembroke Road, Ruislip

Proposed Rear and Side Elevation

1 : 100 @ A2

 

Scale
1:100 @ A2

Date
21.09.20

Drawn
N.Millin

Dwg No.
FLU.1228.3.13

Rev
K