


Existing North Elevation From Pembroke Road



Existing North Elevation From Within Site

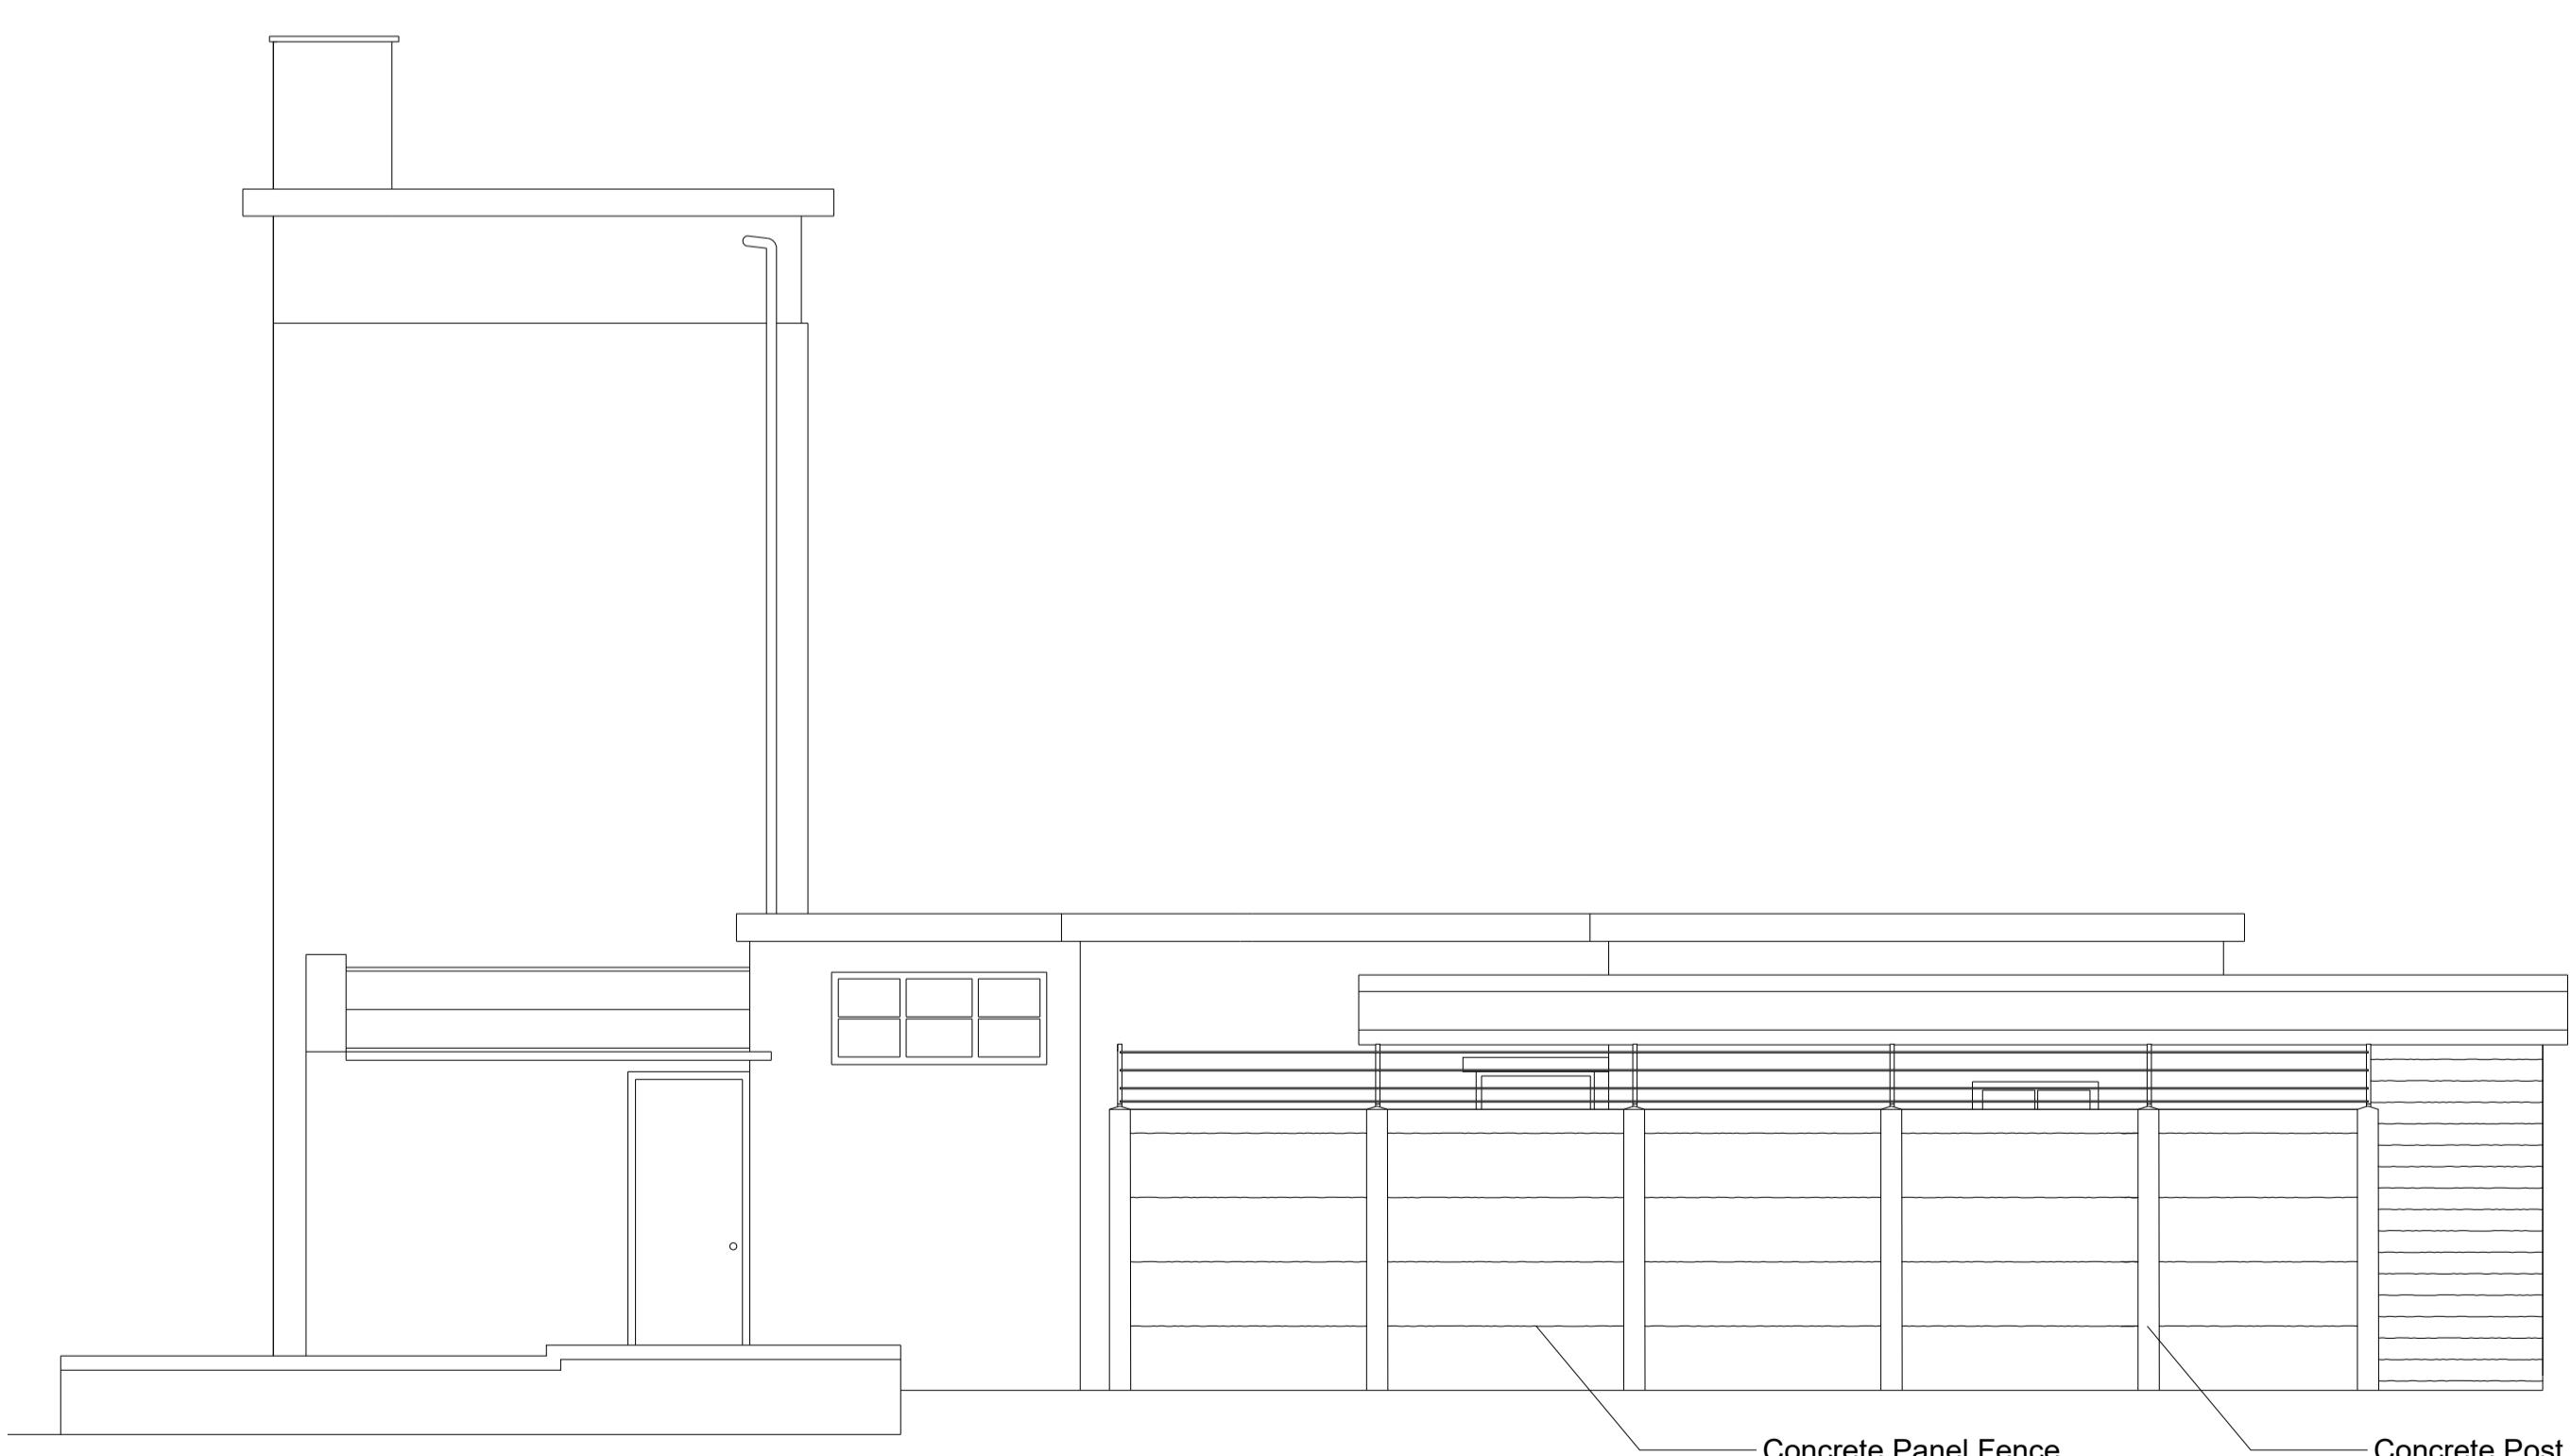

Existing South Elevation From Road



Existing South Elevation From Within Site



FLUENT  
ARCHITECTURAL DESIGN SERVICES  
69-71 WINDMILL ROAD, SUNBURY,  
MIDDLESEX, TW16 7DT  
TEL: 0800 0438838  
E-MAIL: INFO@FLUENT-ADS.CO.UK  
WEB: FLUENT-ADS.CO.UK

106 Pembroke Road, Ruislip

Existing Elevations Sheet 1

1:100 @ A1

0 1 2 3 4

Scale	Dwg No.
1:100 @ A1	FLU.1228.5.04
Date	02.11.20
Drawn	N.Millin
Rev	B