



Proposed North Elevation From Pembroke Road

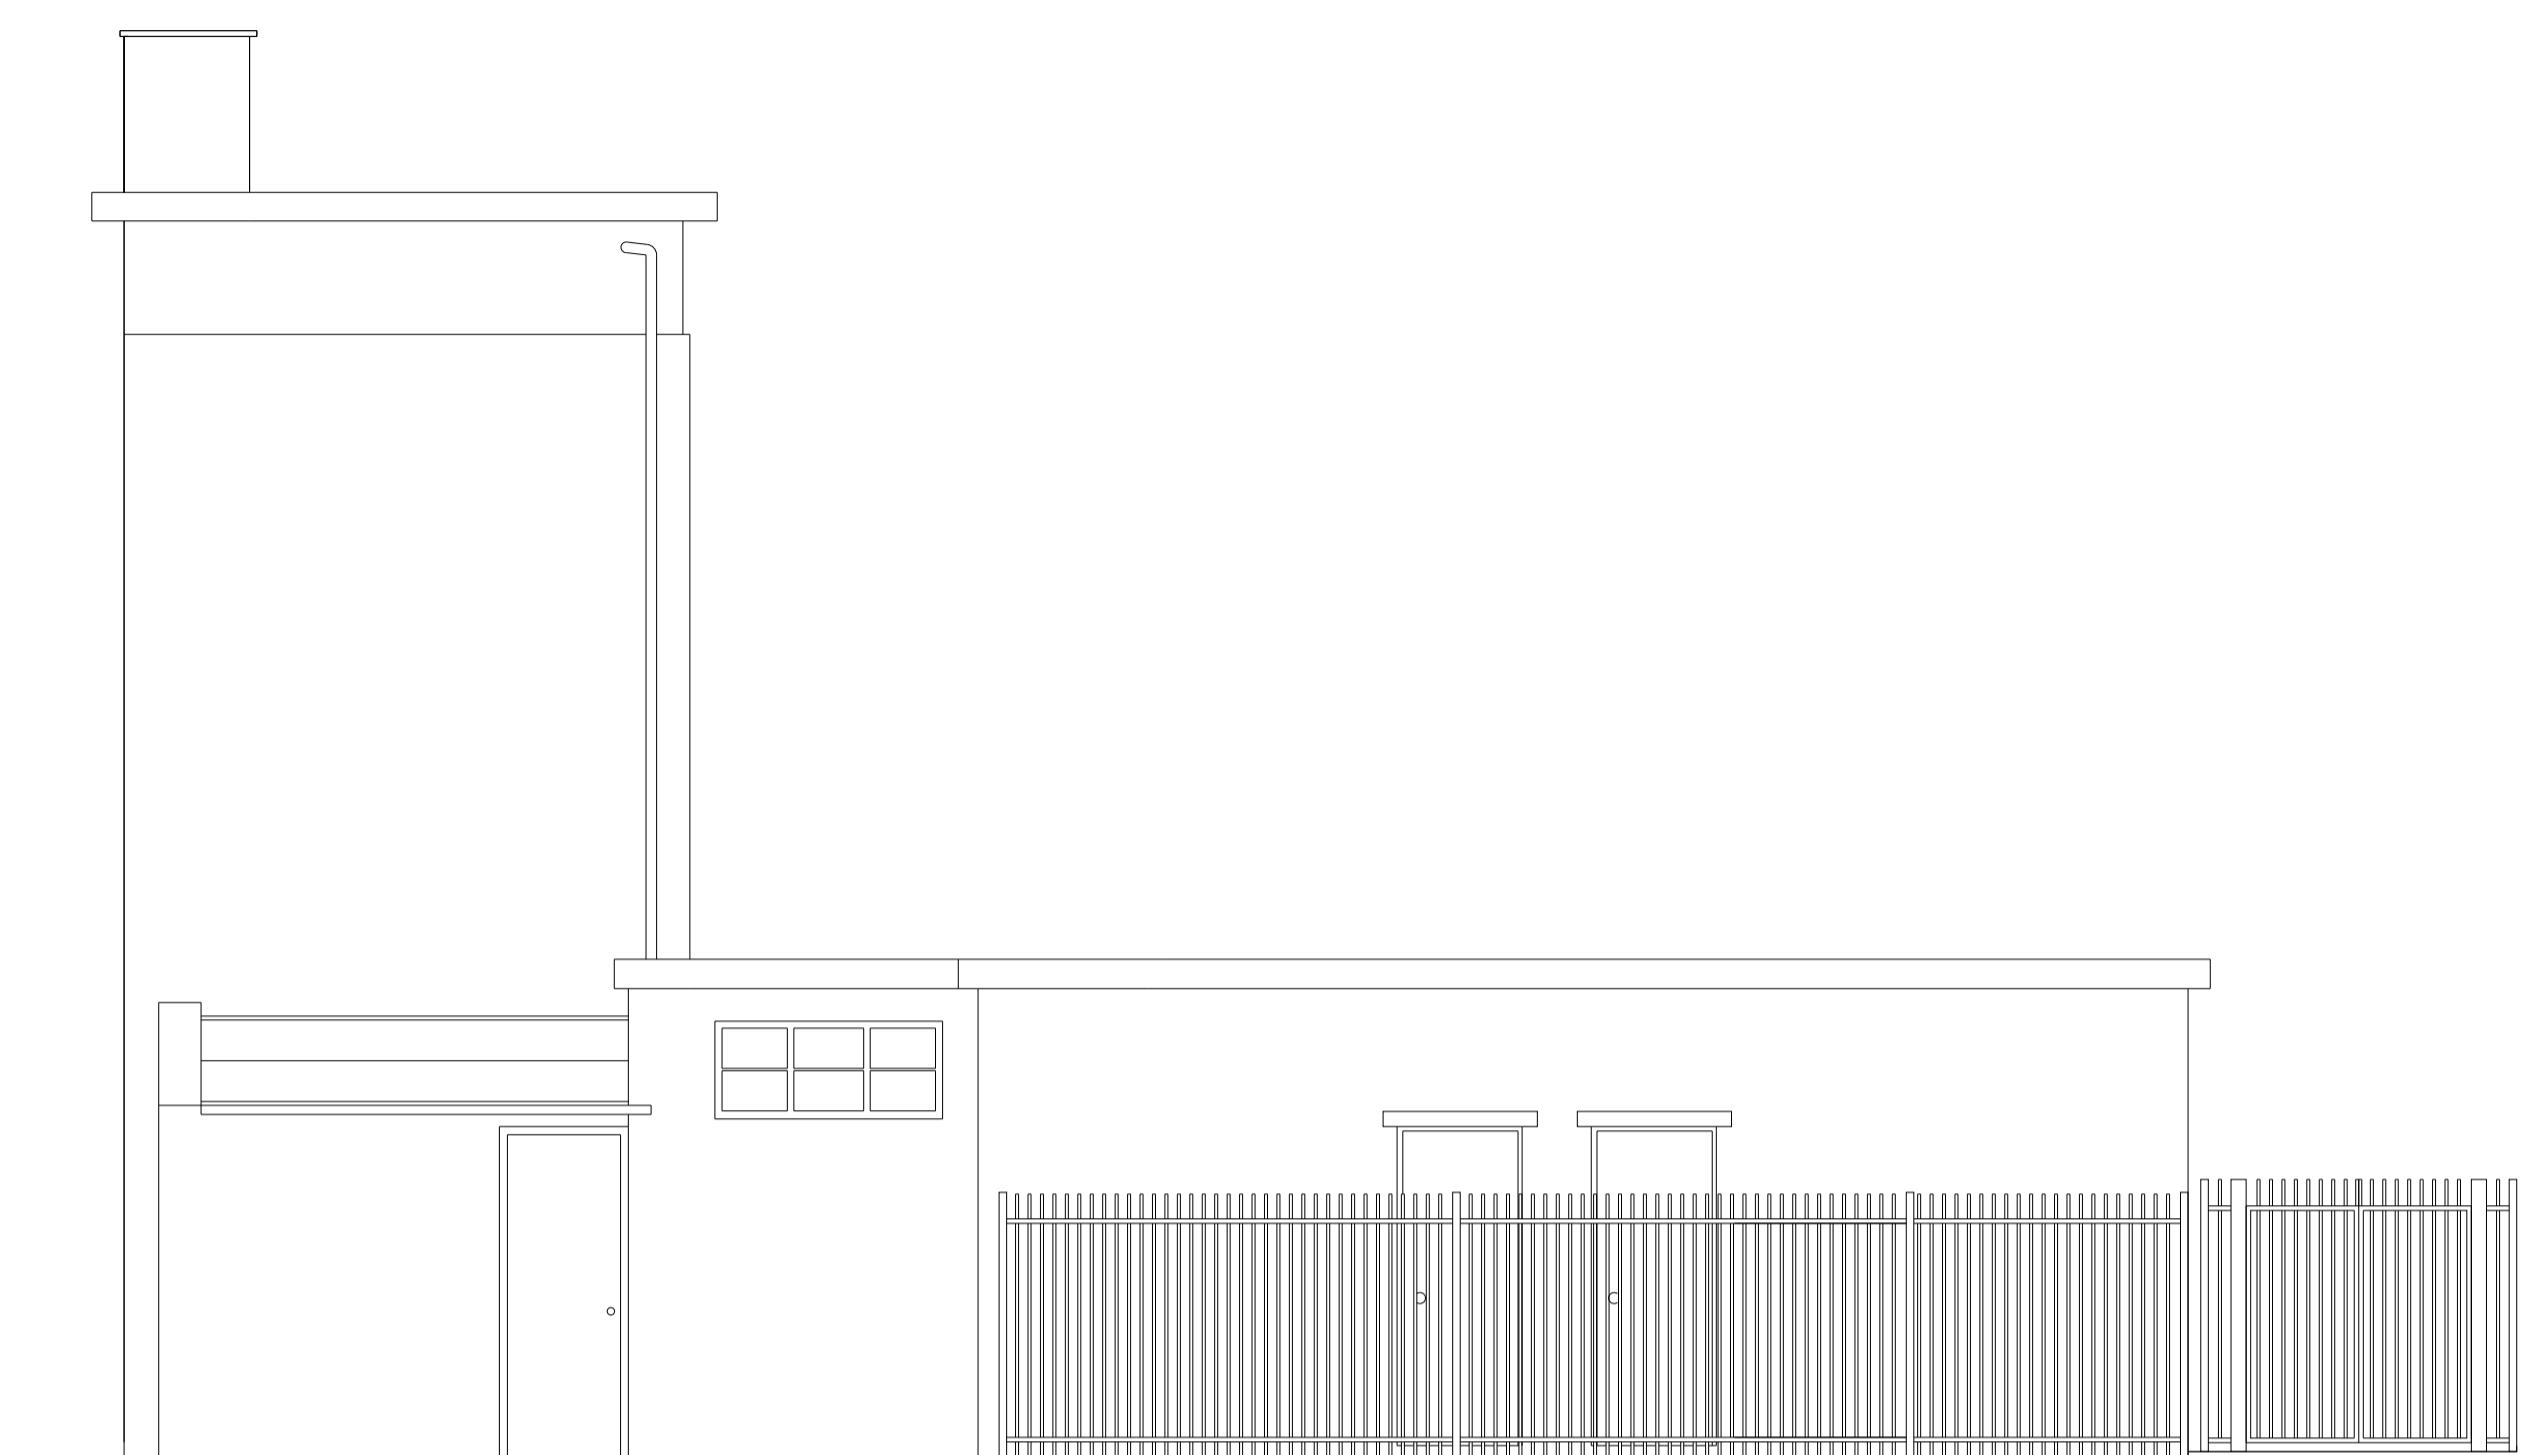

Proposed South Elevation From Road

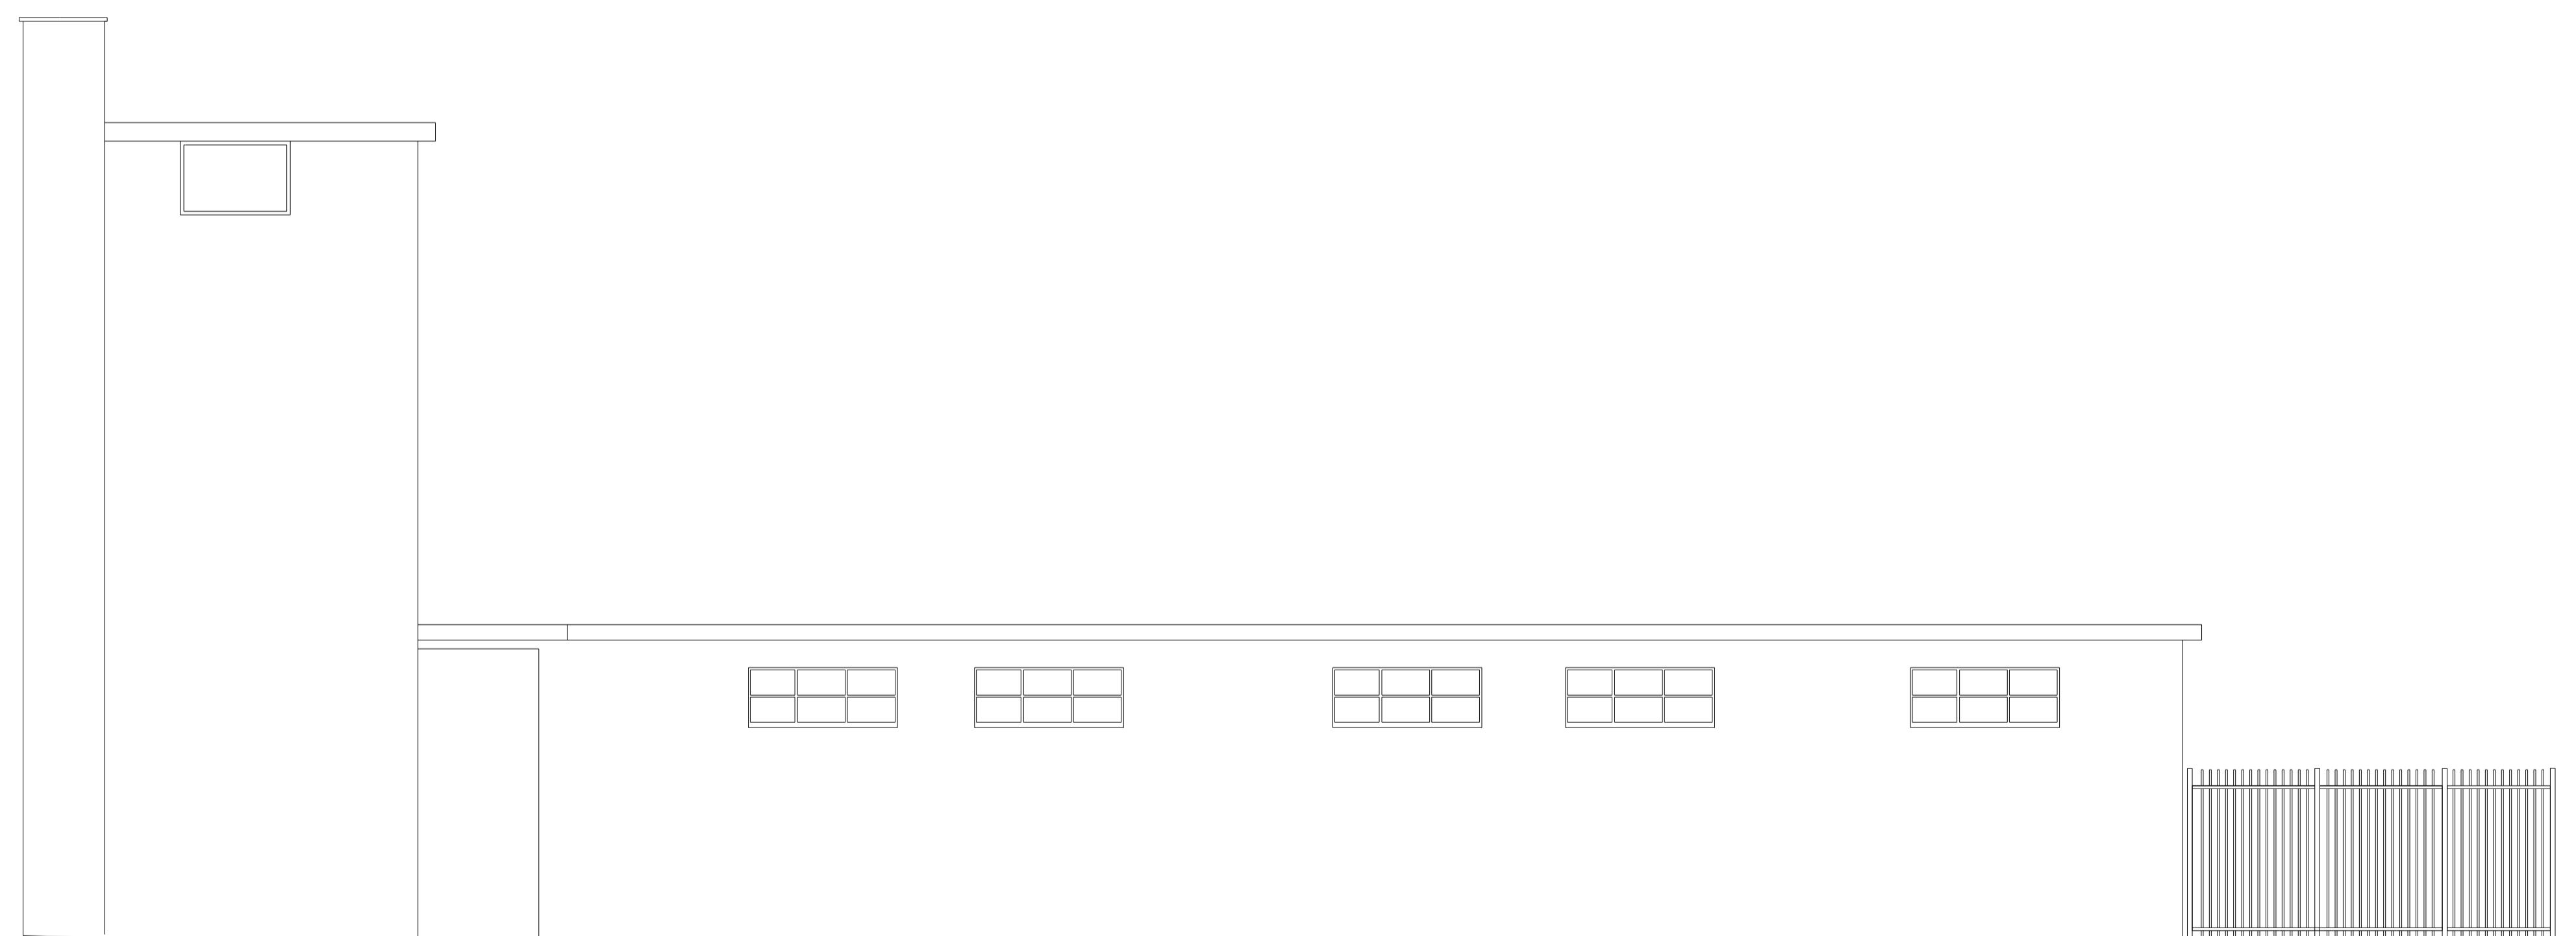

Proposed West Elevation From Road



106 Pembroke Road, Ruislip

Proposed Elevations Sheet 1

1:100 @ A1

Scale 1:100 @ A1 Dwg No. FLU.1228.5.9

Date 02.11.20 Rev

Drawn N.Millin B