


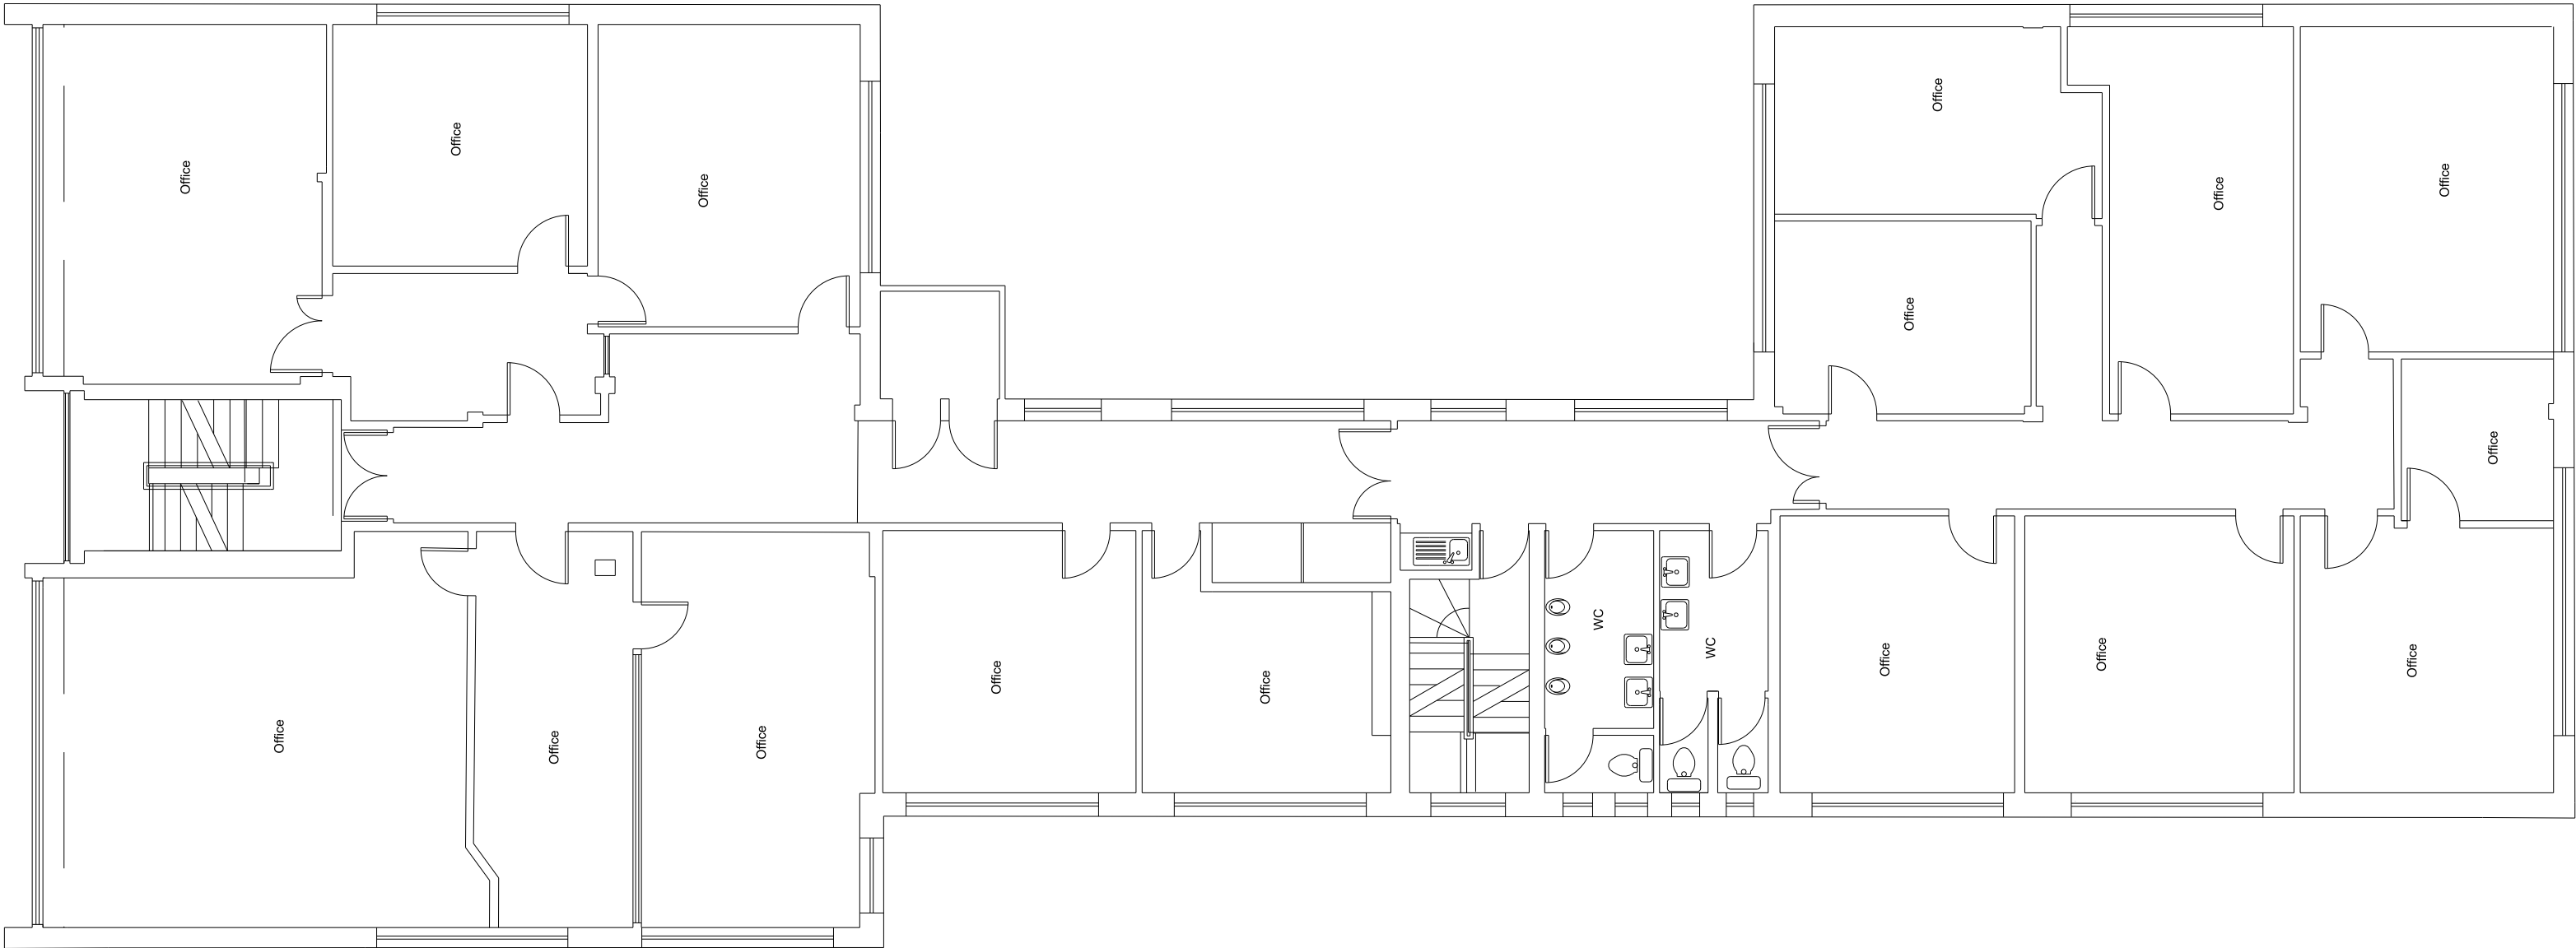


**Fluent**[®]
ARCHITECTURAL DESIGN SERVICES

FLUENT
ARCHITECTURAL DESIGN SERVICES
69-71 WINDMILL ROAD, SUNBURY,
MIDDLESEX, TW16 7DT
TEL: 0800 0438838
E-MAIL: info@fluent-ads.co.uk
WEB: fluent-ads.co.uk

106 Pembroke Road, Ruislip

Existing First Floor Plan

 

Scale	1:100 @ A2	Dwg No.	FLU.1228.3.04
Date	31.07.20	Rev	A
Drawn	N.Millin		