


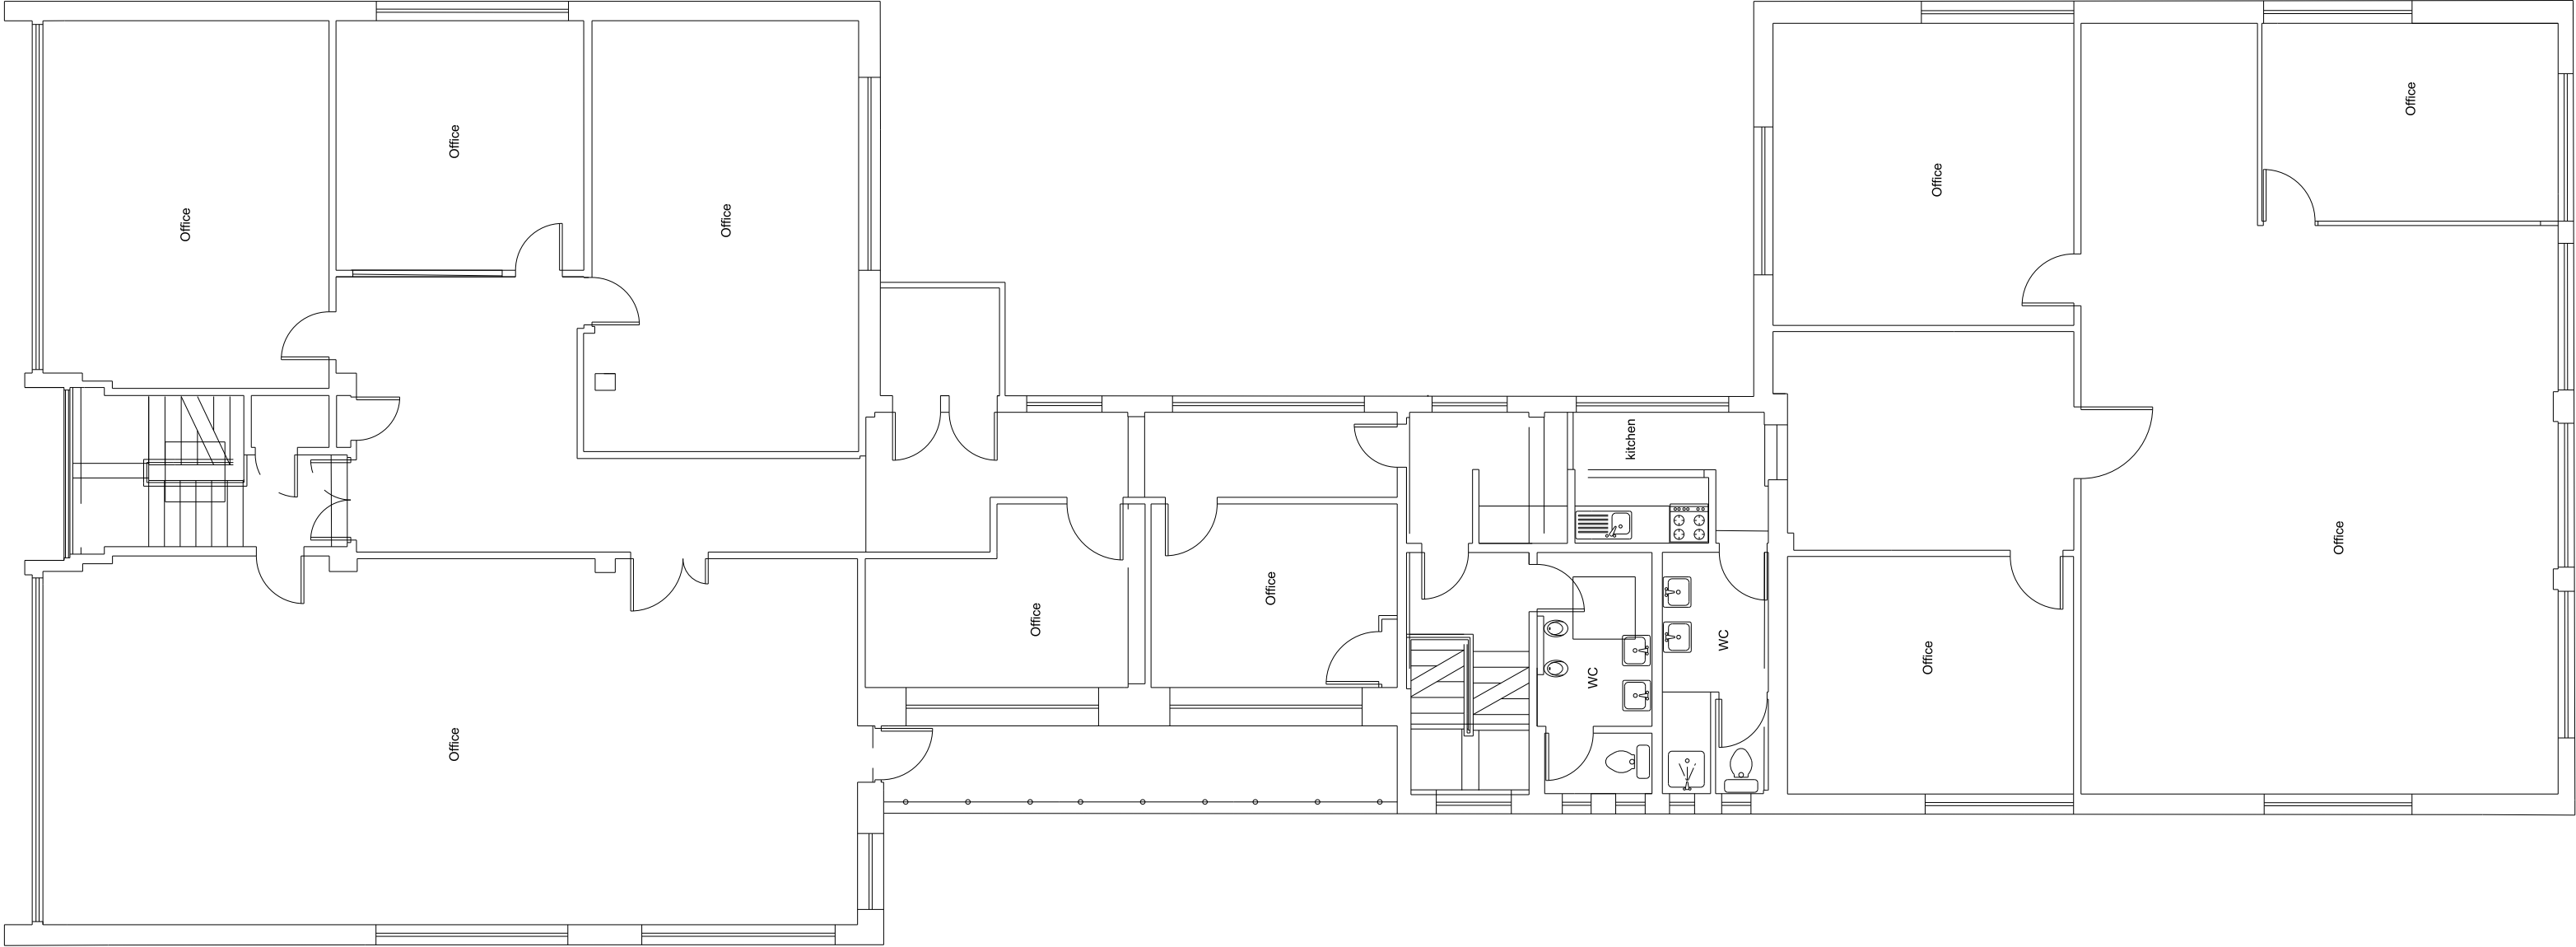


**Fluent**[®]
ARCHITECTURAL DESIGN SERVICES

FLUENT
ARCHITECTURAL DESIGN SERVICES
69-71 WINDMILL ROAD, SUNBURY,
MIDDLESEX, TW16 7DT
TEL: 0800 0438838
E-MAIL: info@fluent-ads.co.uk
WEB: fluent-ads.co.uk

106 Pembroke Road, Ruislip

Existing Second Floor Plan

 

Scale 1:100 @ A2	Dwg No. FLU.1228.3.05
Date 31.07.20	Rev A
Drawn N.Millin	