


MICHAEL OAKES ARCHITECTS LTD.

Michael Oakes (Director) B.A. Hons Arch, Dipl. Arch, Registered Architect

REGISTERED ARCHITECTS, DESIGNERS + ILLUSTRATORS

Telephone: 01895 235089 - E-mail: michaeloakesarchitect@googlemail.com

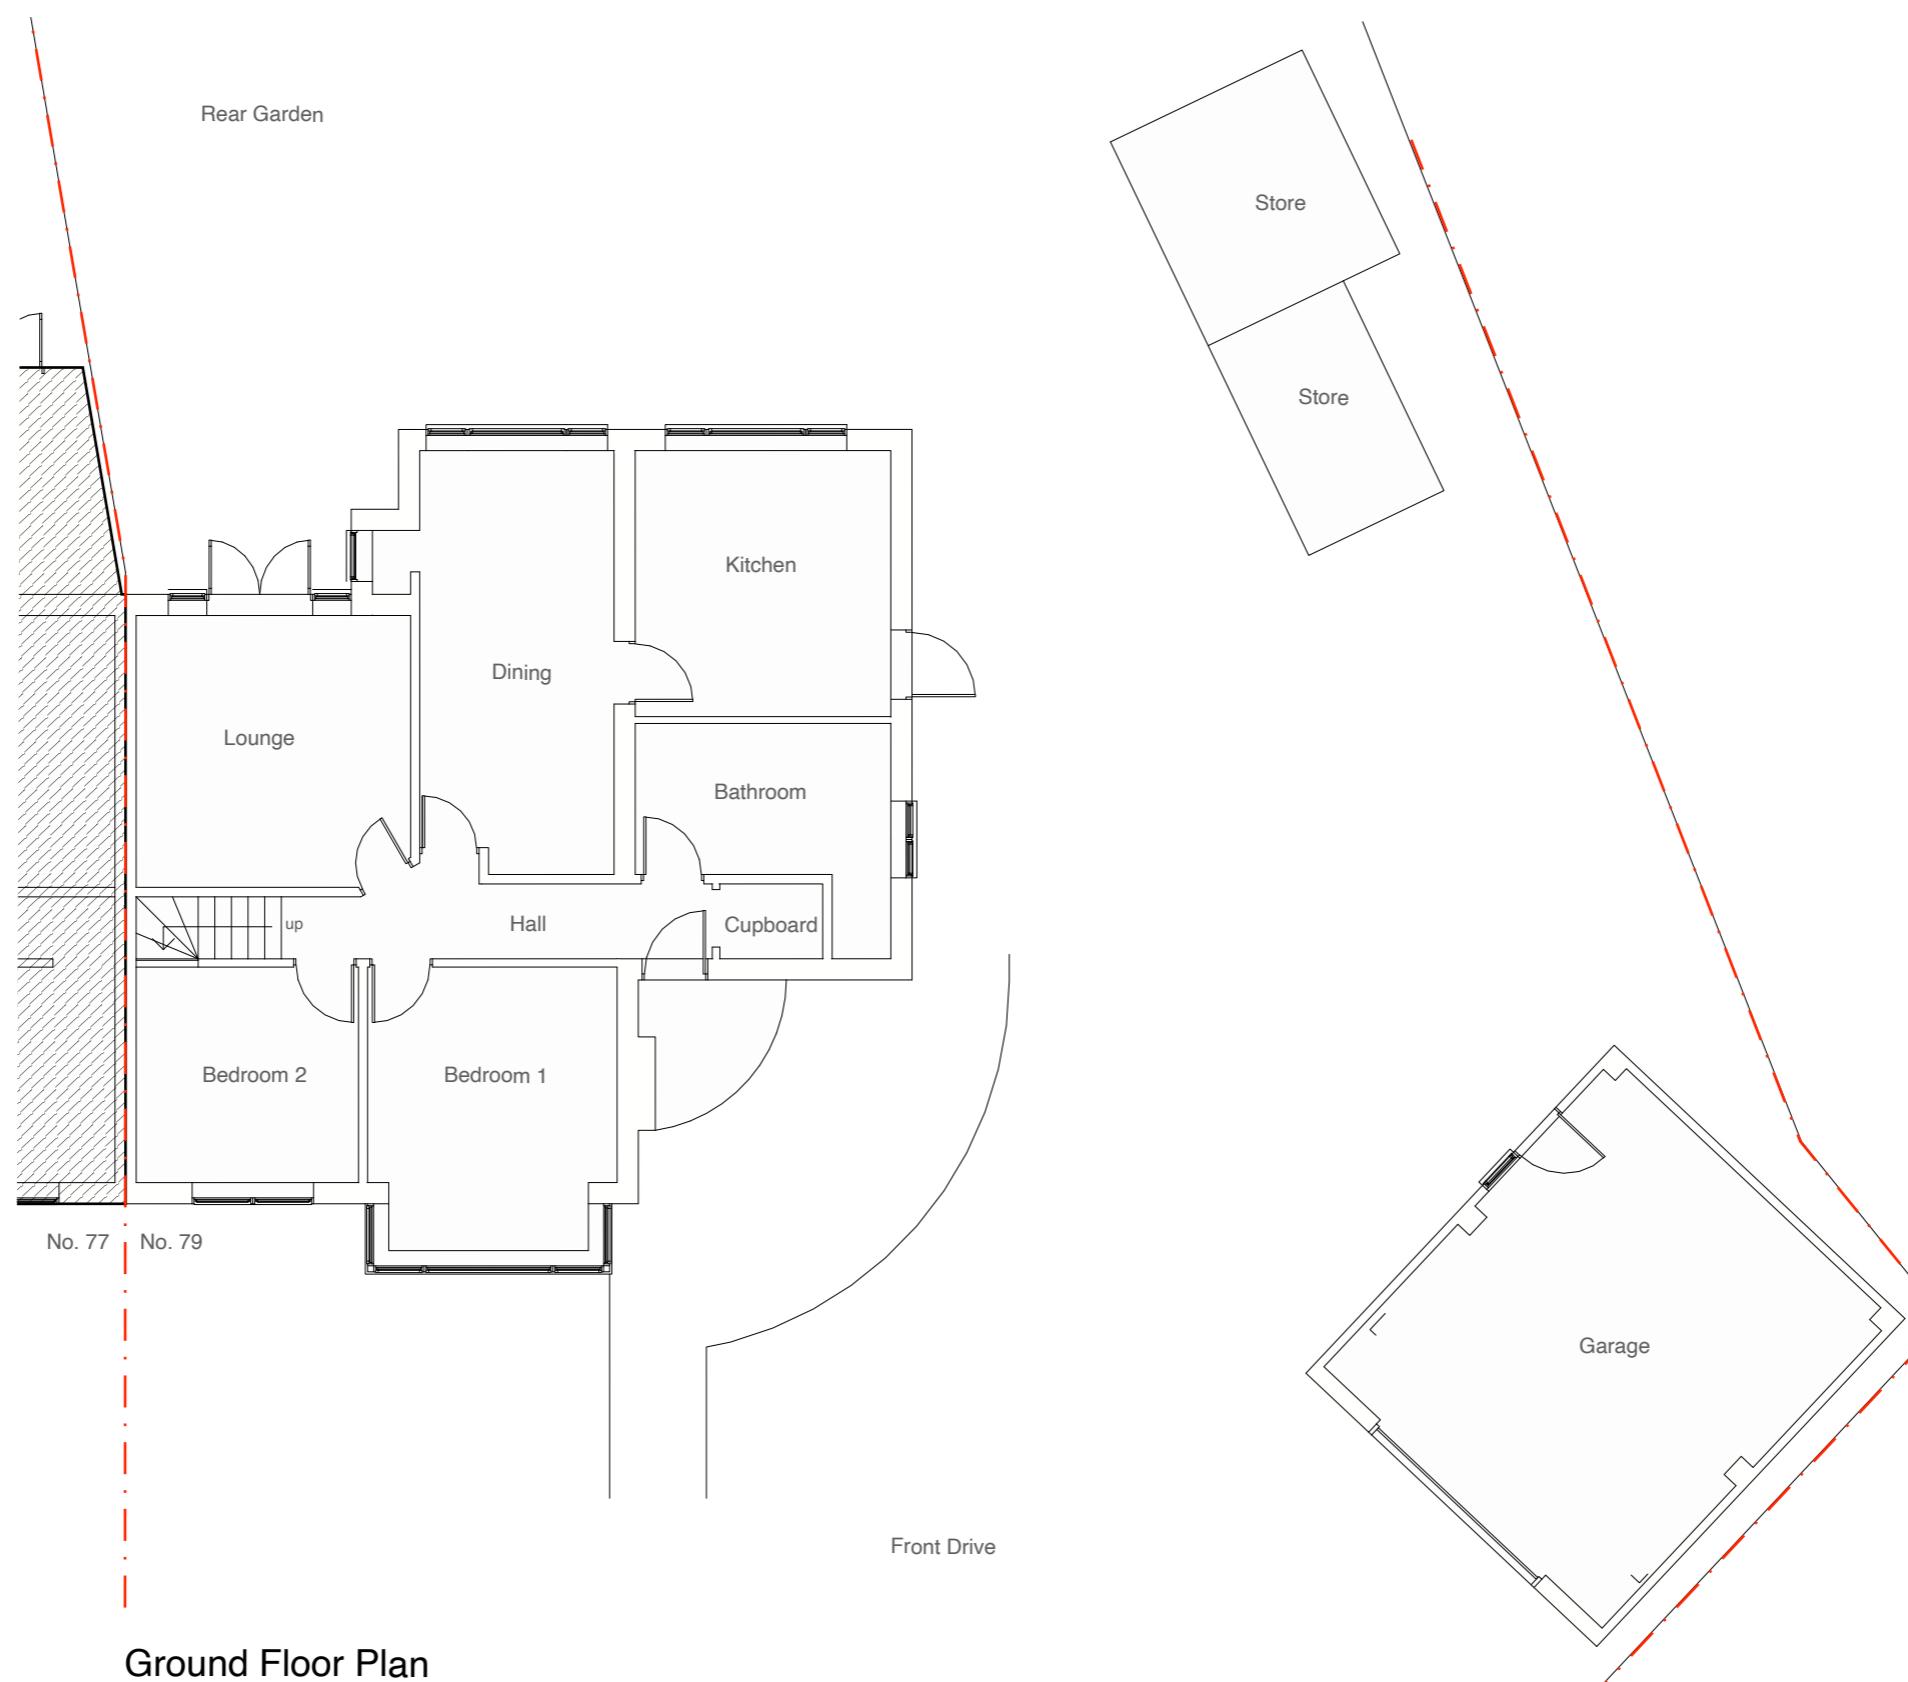

Address

79 Field Close,
Hoylake Crescent,
Ickenham, UB10 8JQ

Client

Neale Whittall

Date

October
2023



1:100 @ A3

0 1 2 3 4 5 10m

Drawing Title

0398- PLA-
As Existing
Floor Plans

Project no. / Stage /

01_A

Drawing no. / Revision

01_A

Revision notes:

Drawn by: IR


A - First Issue

MICHAEL OAKES ARCHITECTS LTD.

Michael Oakes (Director) B.A. Hons Arch, Dipl. Arch, Registered Architect

REGISTERED ARCHITECTS, DESIGNERS + ILLUSTRATORS

Telephone: 01895 235089 - E-mail: michaeloakesarchitect@googlemail.com

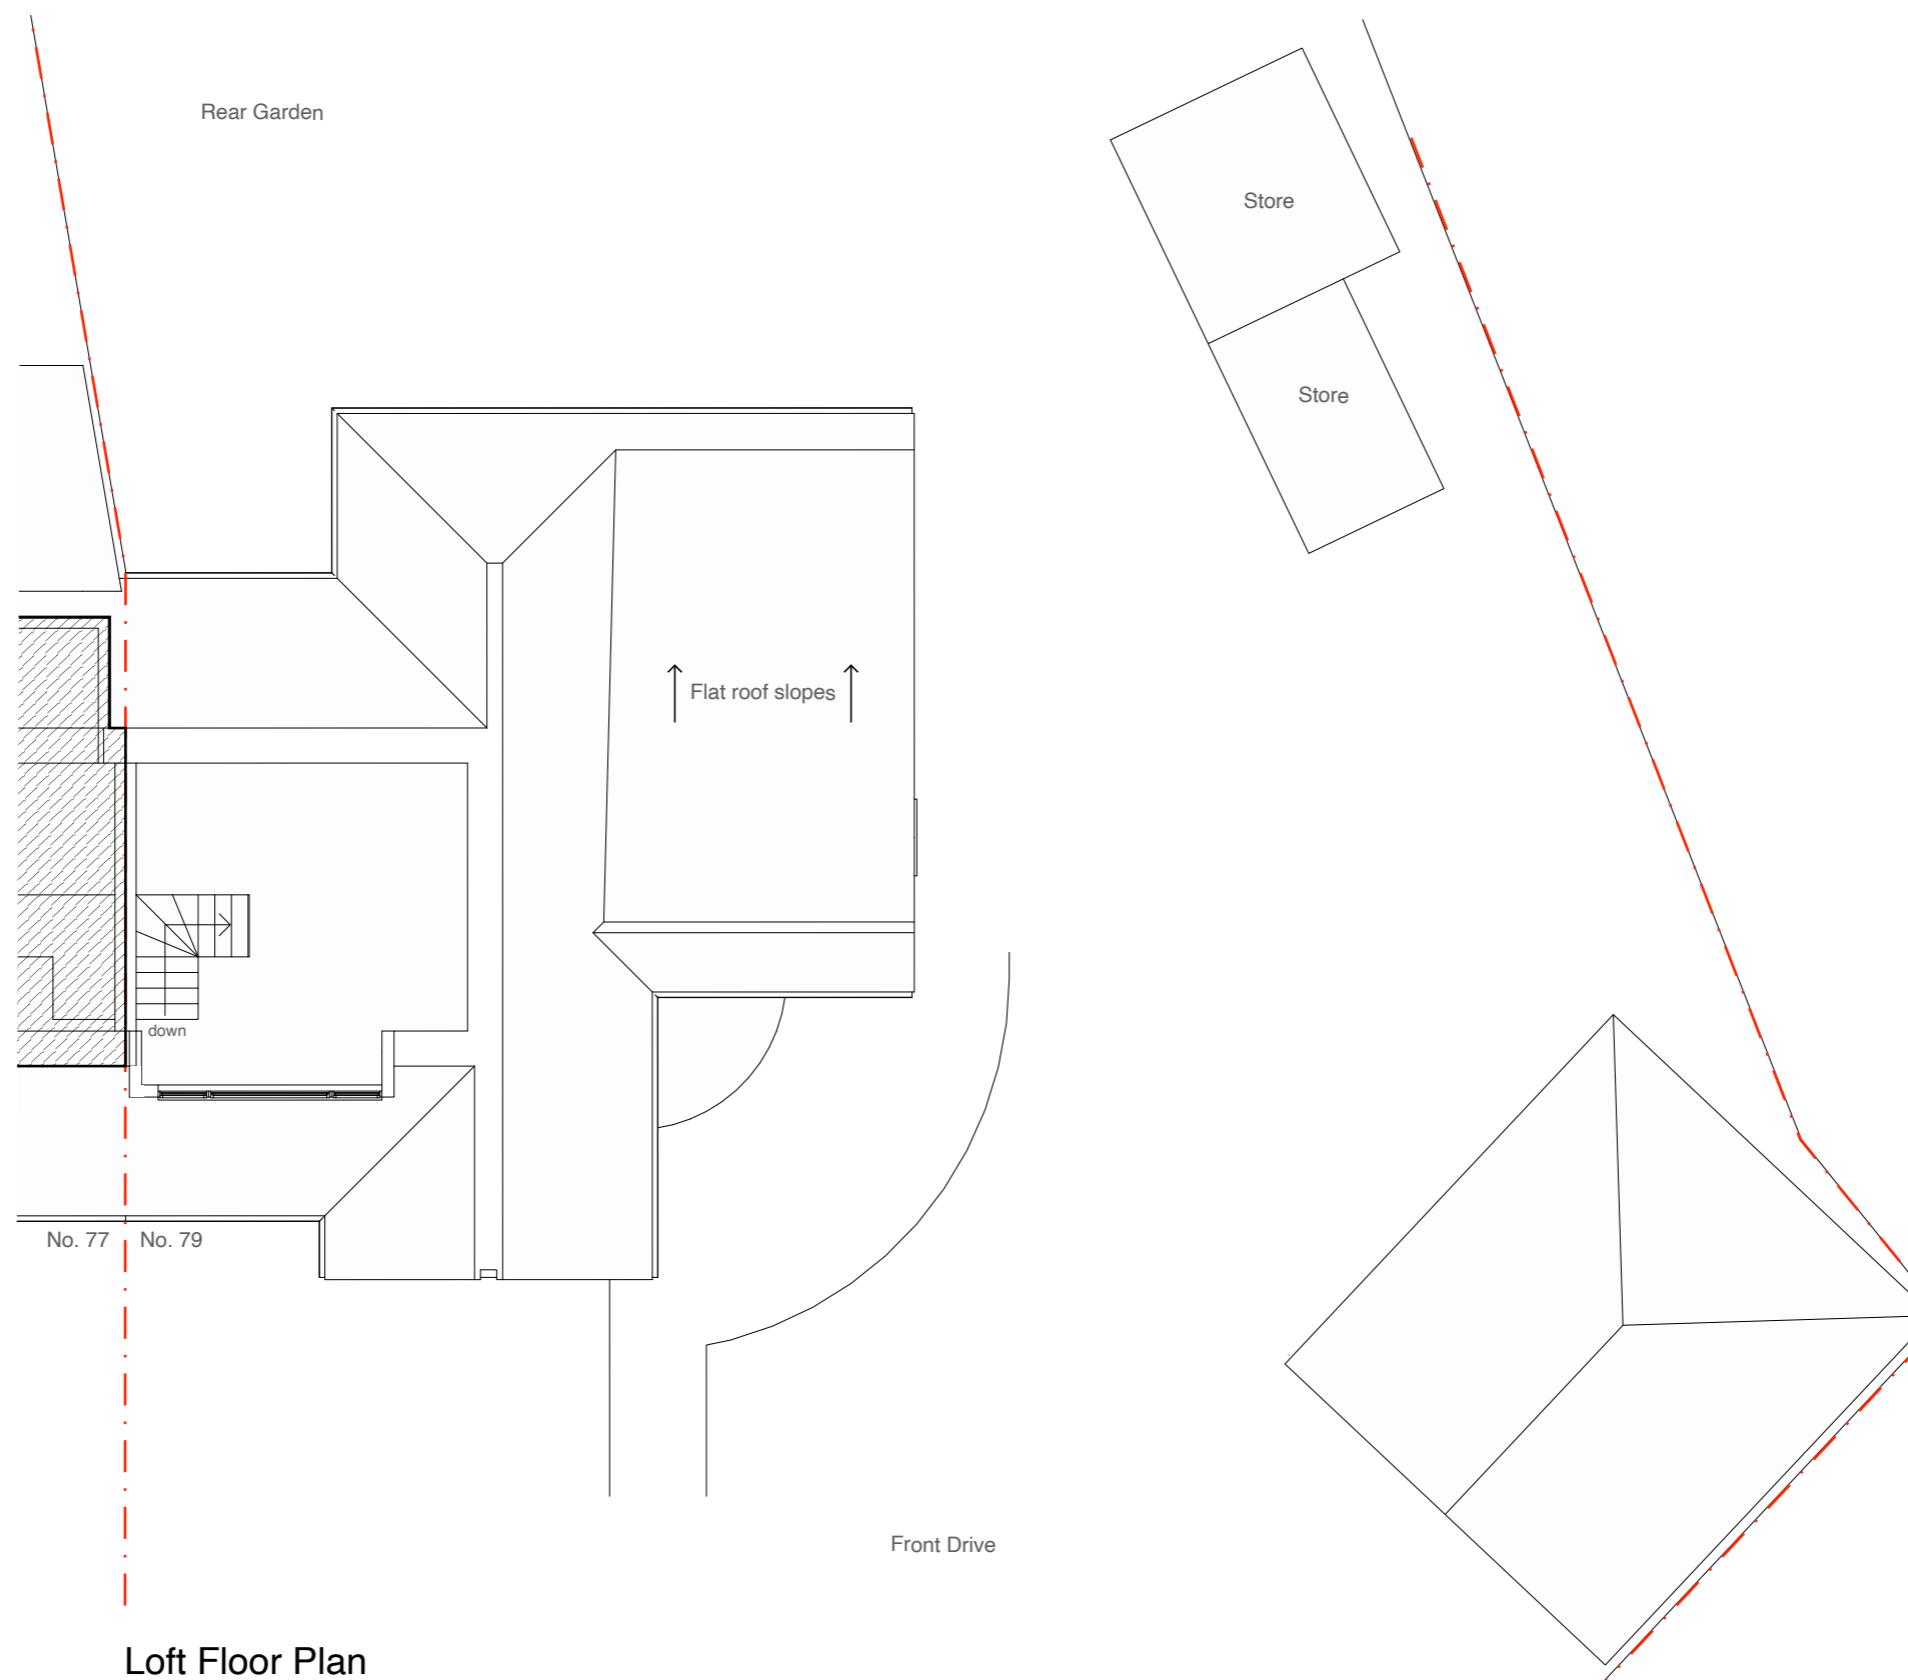

Address

79 Field Close,
Hoylake Crescent,
Ickenham, UB10 8JQ

Client

Neale Whittall

Date

October
2023



1:100 @ A3

0 1 2 3 4 5 10m

Drawing Title

As Existing
Floor Plans

Project no. / Stage /

0398- PLA-

Drawing no. / Revision

02_A

Revision notes:

Drawn by: IR


A - First Issue

MICHAEL OAKES ARCHITECTS LTD.

Michael Oakes (Director) B.A. Hons Arch, Dipl. Arch, Registered Architect

REGISTERED ARCHITECTS, DESIGNERS + ILLUSTRATORS

Telephone: 01895 235089 - E-mail: michaeloakesarchitect@googlemail.com

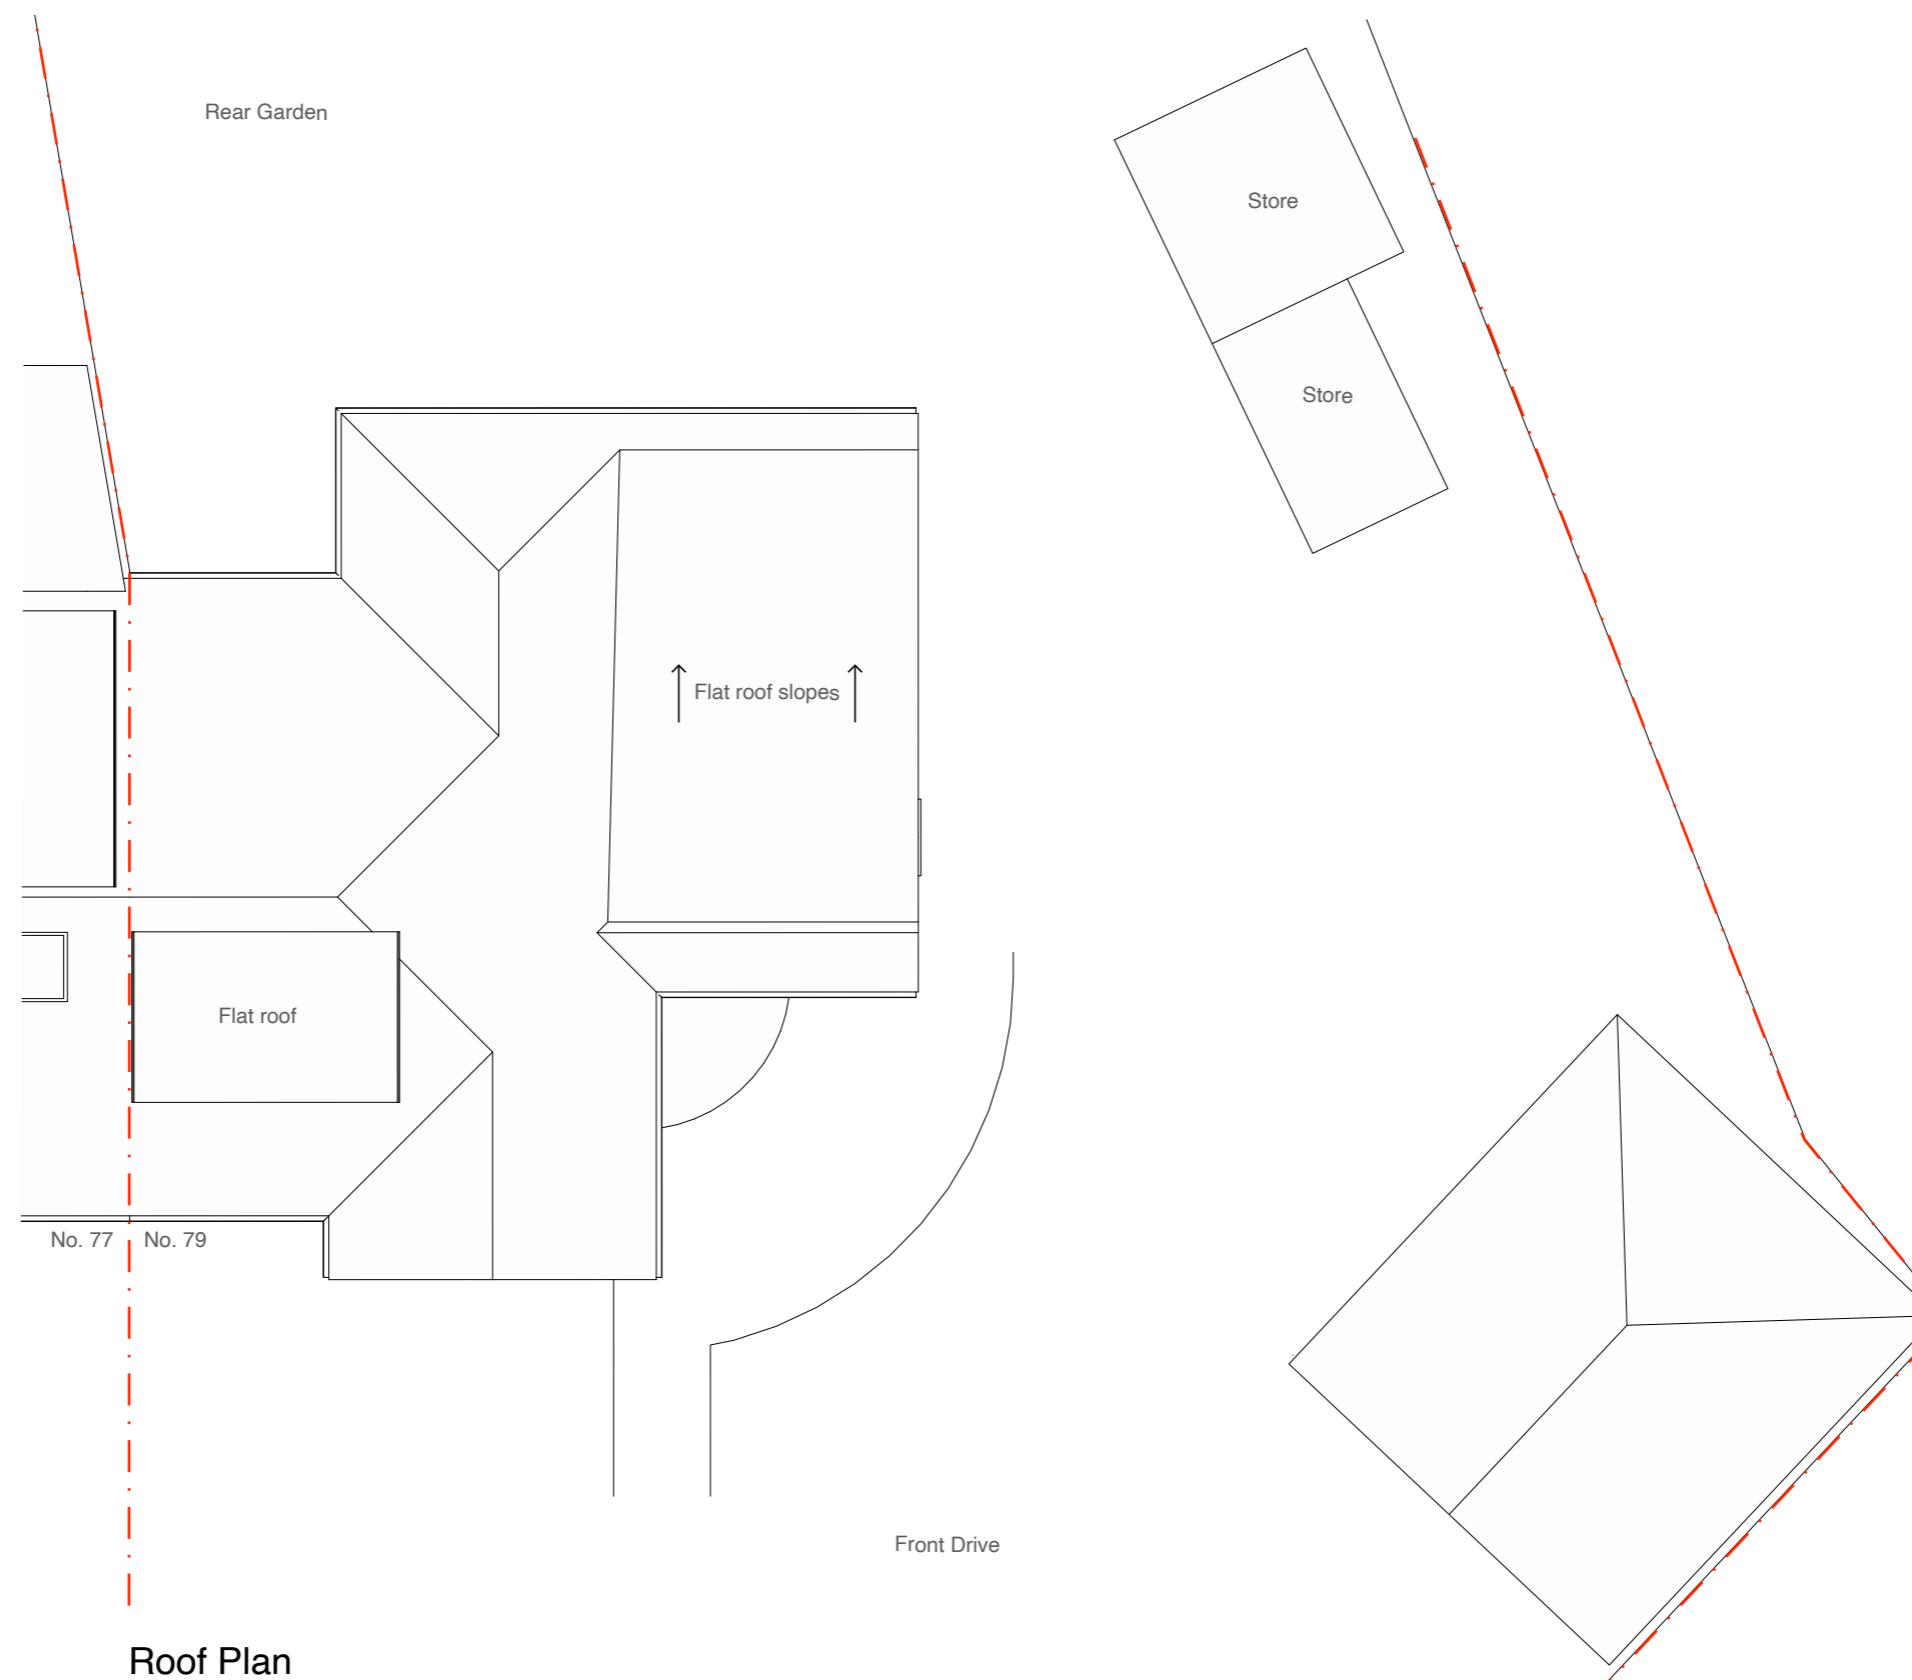

Address

79 Field Close,
Hoylake Crescent,
Ickenham, UB10 8JQ

Client

Neale Whittall

Date

October
2023



1:100 @ A3

0 1 2 3 4 5 10m

Drawing Title

As Existing
Floor Plans

Project no. / Stage /

0398- PLA-

Drawing no. / Revision

03_A

Revision notes:

Drawn by: IR



A - First Issue

MICHAEL OAKES ARCHITECTS LTD.

Michael Oakes (Director) B.A. Hons Arch, Dipl. Arch, Registered Architect

REGISTERED ARCHITECTS, DESIGNERS + ILLUSTRATORS

Telephone: 01895 235089 - E-mail: michaeloakesarchitect@googlemail.com

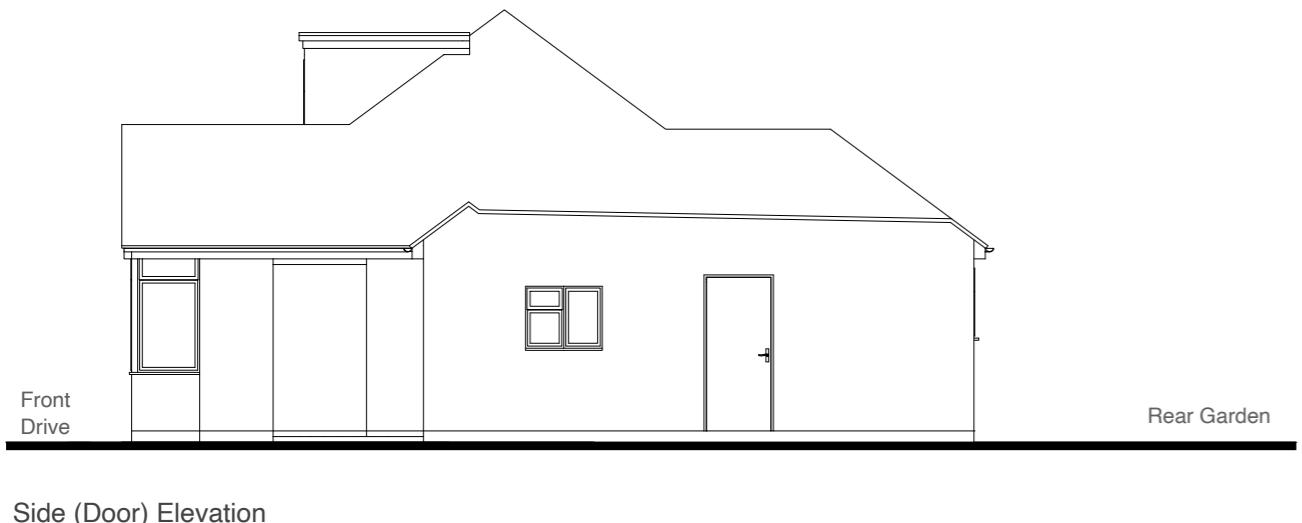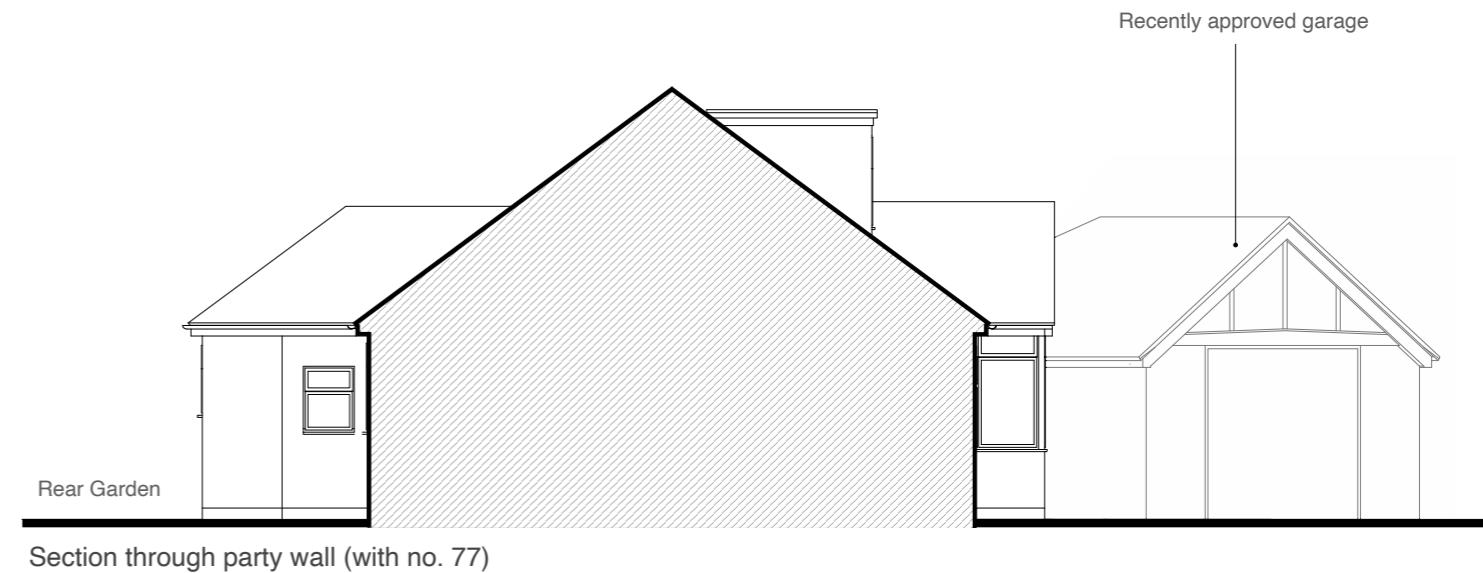

Address

79 Field Close,
Hoylake Crescent,
Ickenham, UB10 8JQ

Client

Neale Whittall

Date

October
2023

1:100 @ A3

0 1 2 3 4 5 10m

Drawing Title

As Existing
Elevations

Project no. / Stage /

0398- PLA-

Drawing no. / Revision

04_A

Revision notes:

A - First Issue

Drawn by: IR