



0m 1m 2m 3m 4m 5m 6m
SCALE BAR 1:200 @ A3

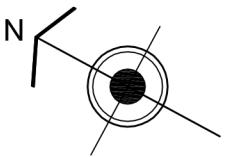

PROPOSED OUTBUILDING

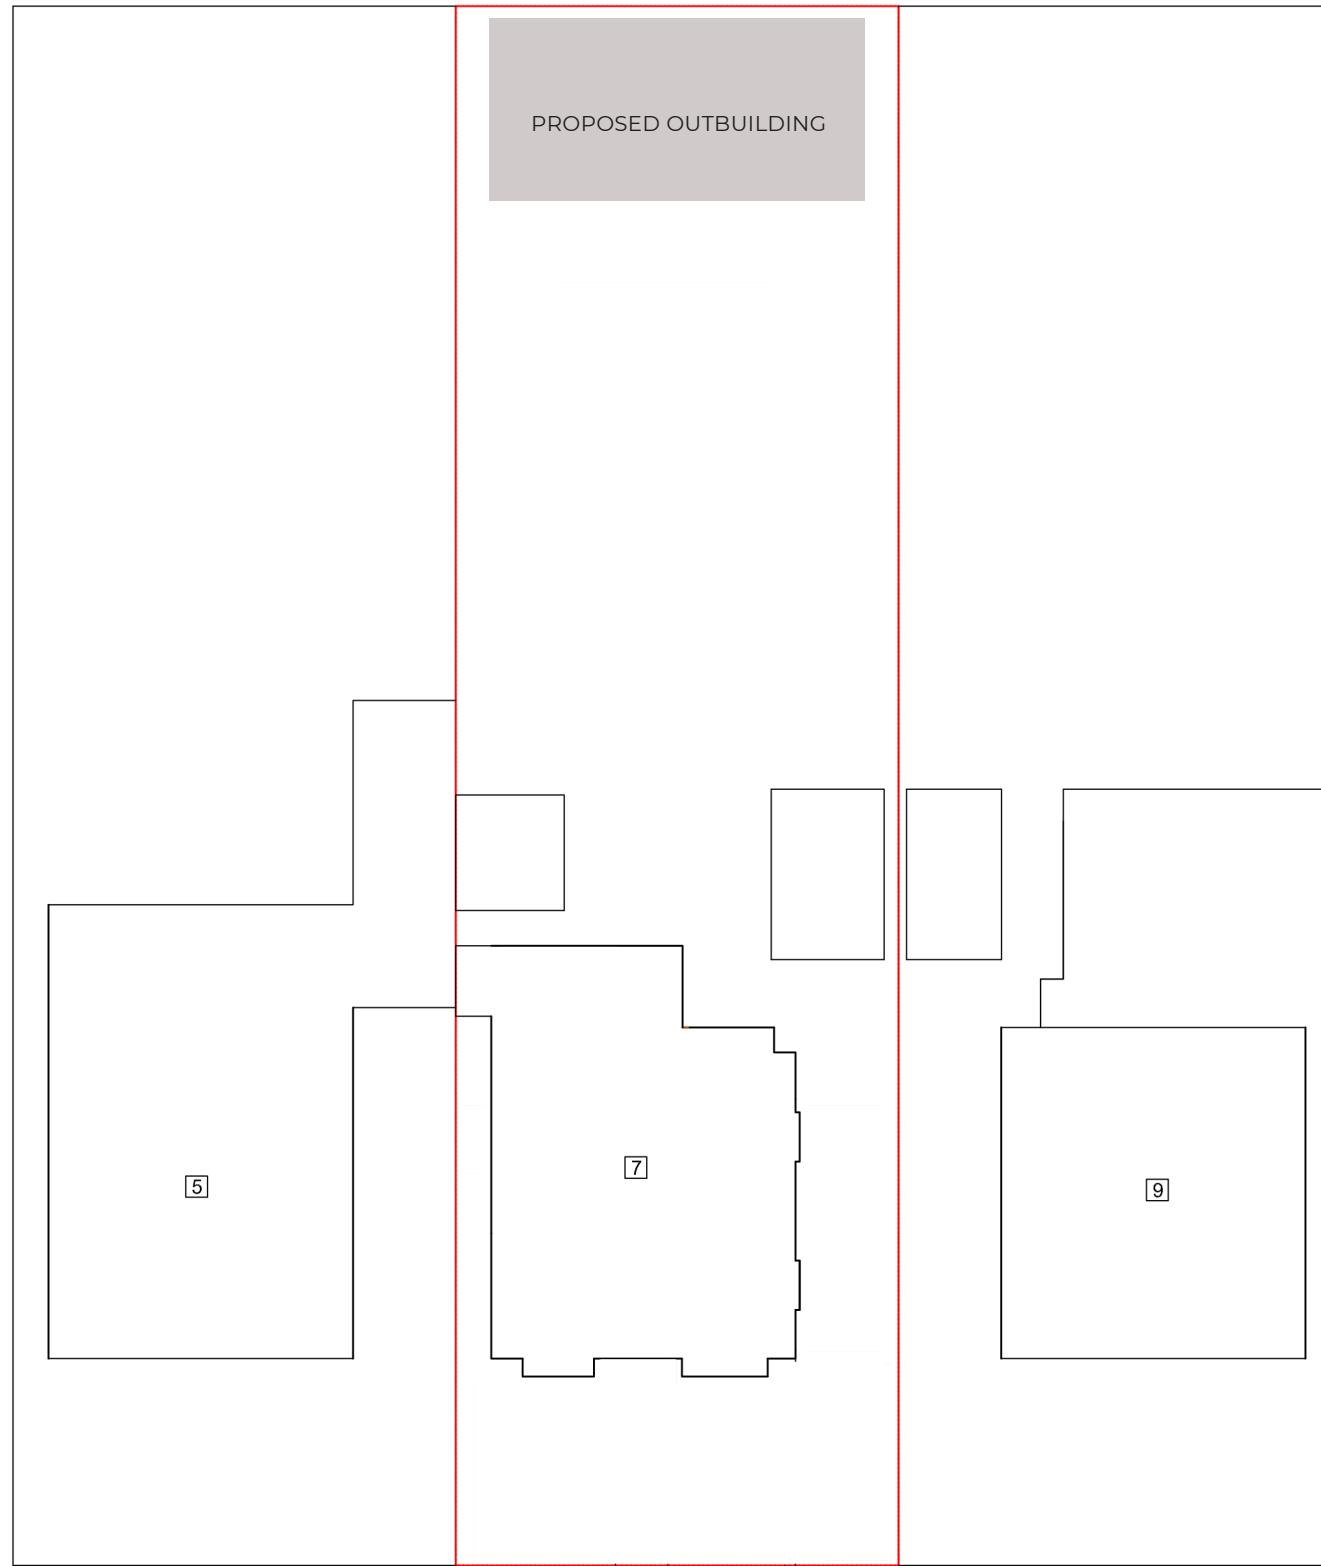

DRAWING TITLE: SITE PLAN SITE ADDRESS: 7
LARNE ROAD, RUISLIP, HA4 8DS
SCALE: 1:200 @ A3

LARNE ROAD