
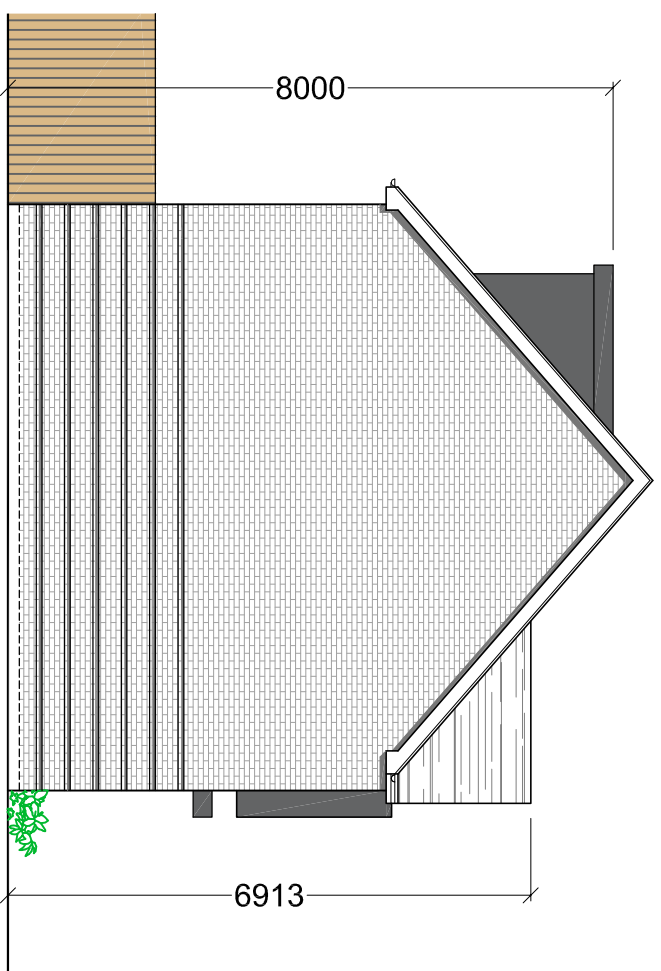



PROPOSED MATERIAL

ROOF: GREY SLATE TILES
WALLS: BROWN BRICK TO MATCH EXISTING
PUBIC HOUSE WITH MATCHING BRICK DETAILING
AT GROUND FLOOR LEVEL
ZINC DETAILING TO DORMERS
GREY ALUMINUM WINDOWS

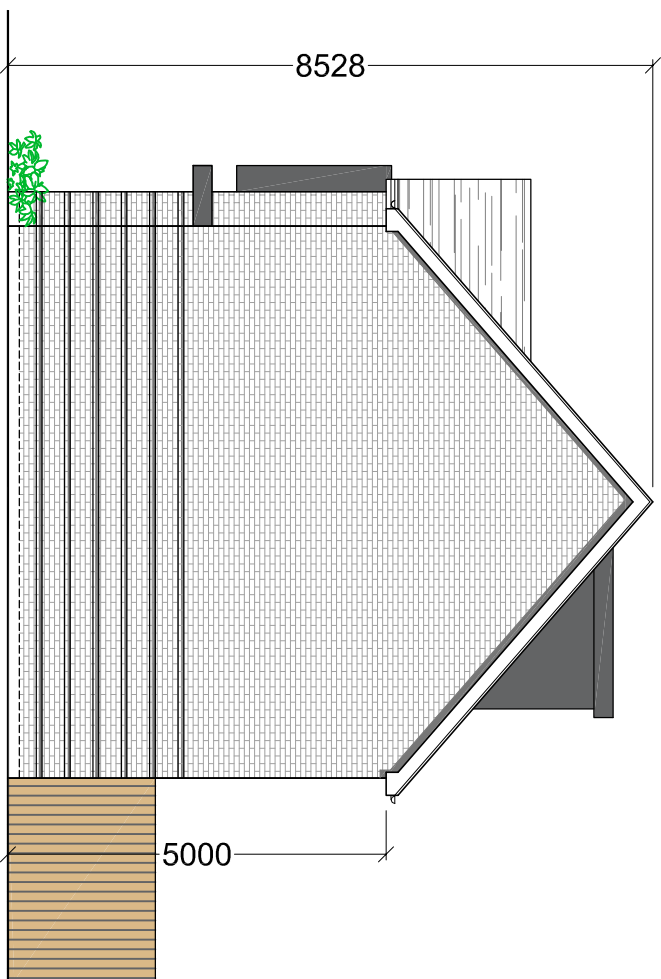

EAST ELEVATION

WEST ELEVATION

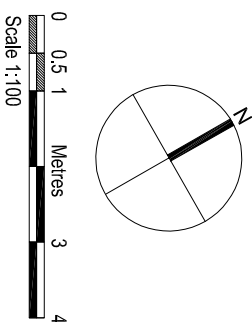

BRICK DETAILING	MAR 2022	A
AMENDMENTS	DATE	REV.

Dimensions, areas and levels were given are only approximate and subject to site survey. All dimensions are to be checked on site. Flurred dimensions only are to be taken from the drawing. This drawing is to be read in conjunction with all relevant contractors and specialist draughtsdocuments and any discrepancies or variations are to be notified to the architect before the affected work commences. This drawing is copyright and remains the property of the Architect.




bernard murray design
chartered architect

WWW.BMURRAYDESIGN.CO.UK
78 BRIDGE ROAD, UXBRIDGE, MIDDLESEX UB82QW
TEL: 07958 471714 EMAIL: BMURRAYDESIGN@YAHOO.CO.UK

PROJECT
ADAM & EVE PUBLIC HOUSE
830 UXBRIDGE ROAD
HAYES
UB4 0RR

CLIENT
YAMUNA HOUSE LTD

LOFT FLOOR PLAN

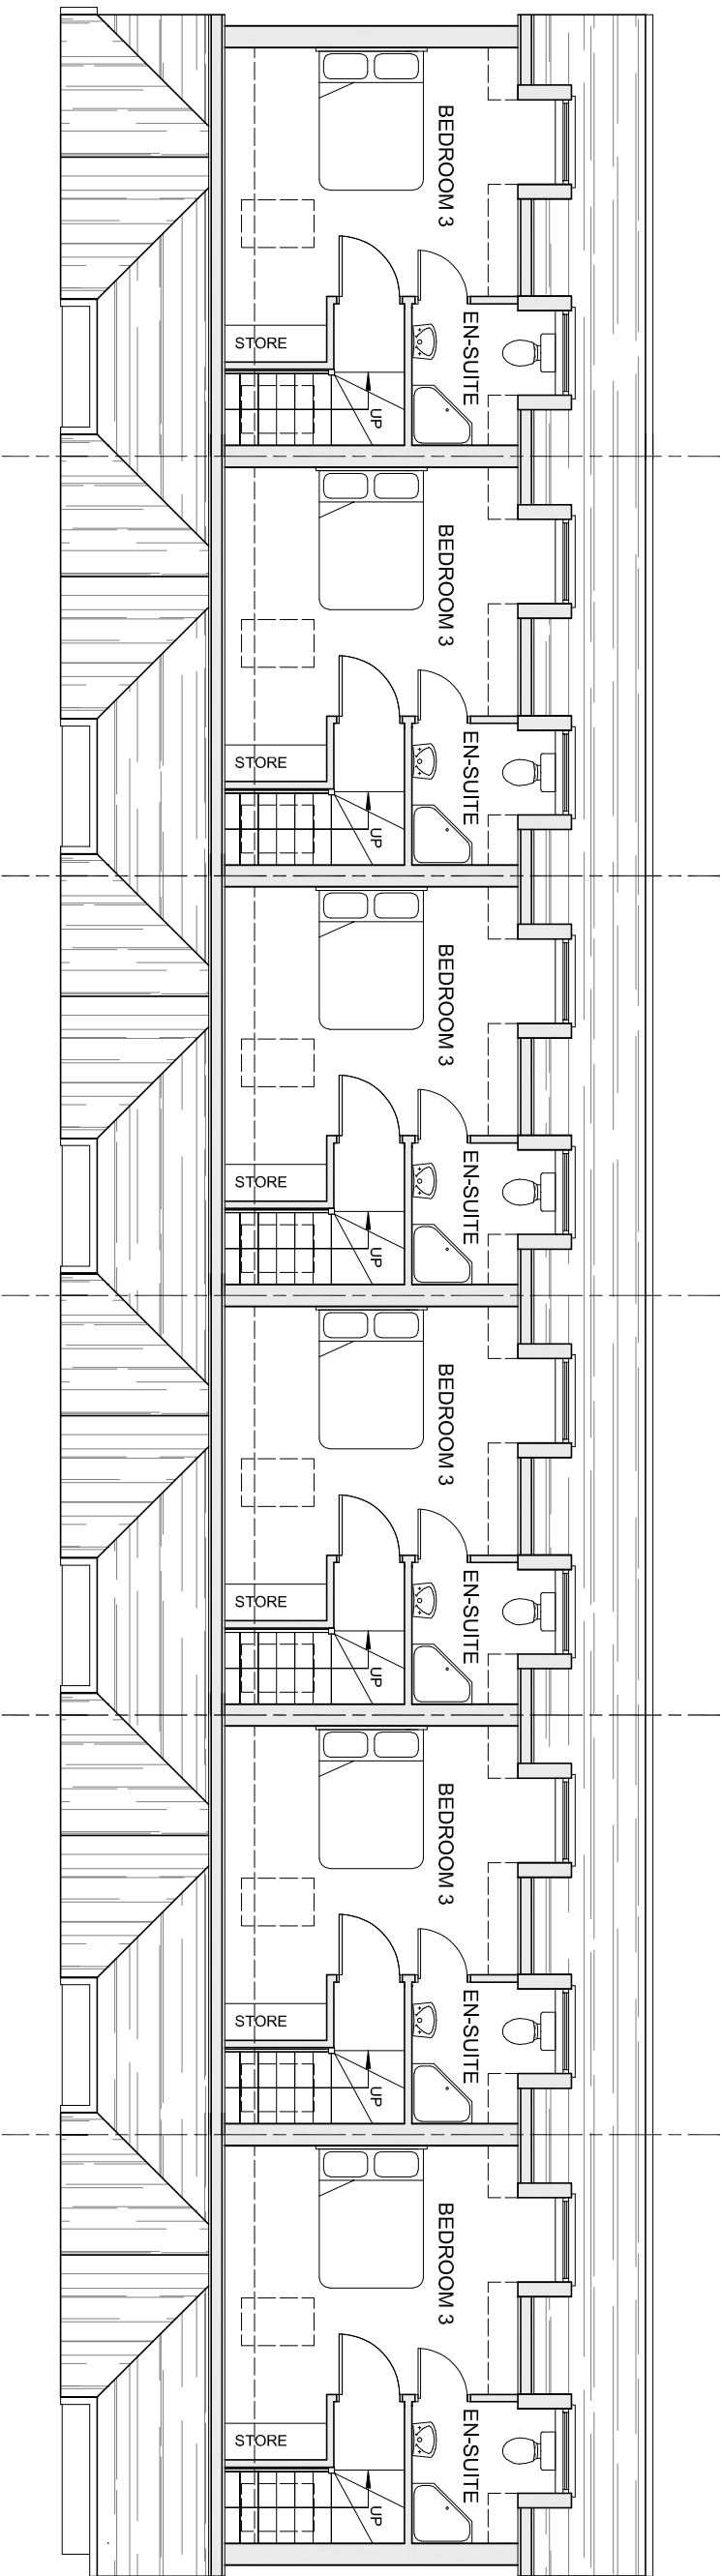

DRAWING PROPOSED LOFT FLOOR PLAN AND ELEVATIONS		SCALE	1:100 @ A3	DRAWING NUMBER	REV.
DATE	OCT 2021			1129-20	A
DRAWN	BM				