



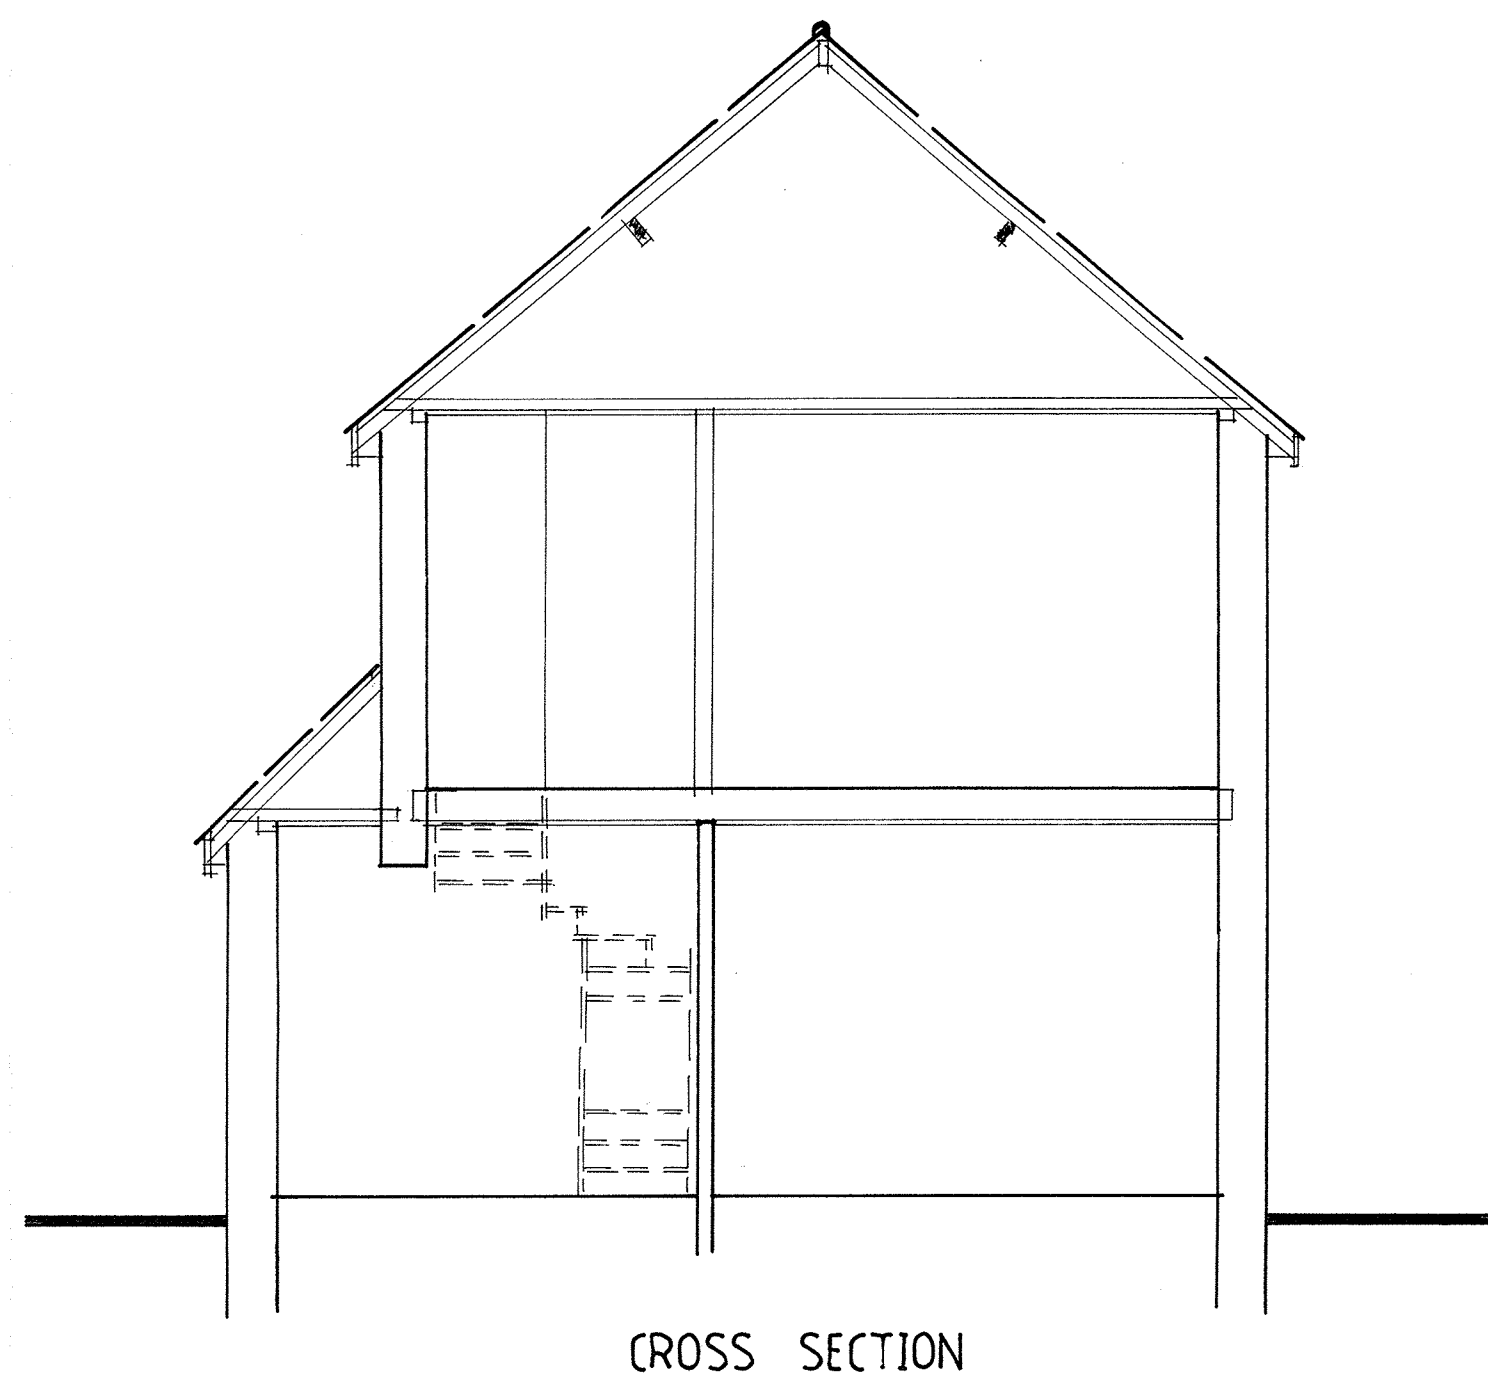


CROSS SECTION

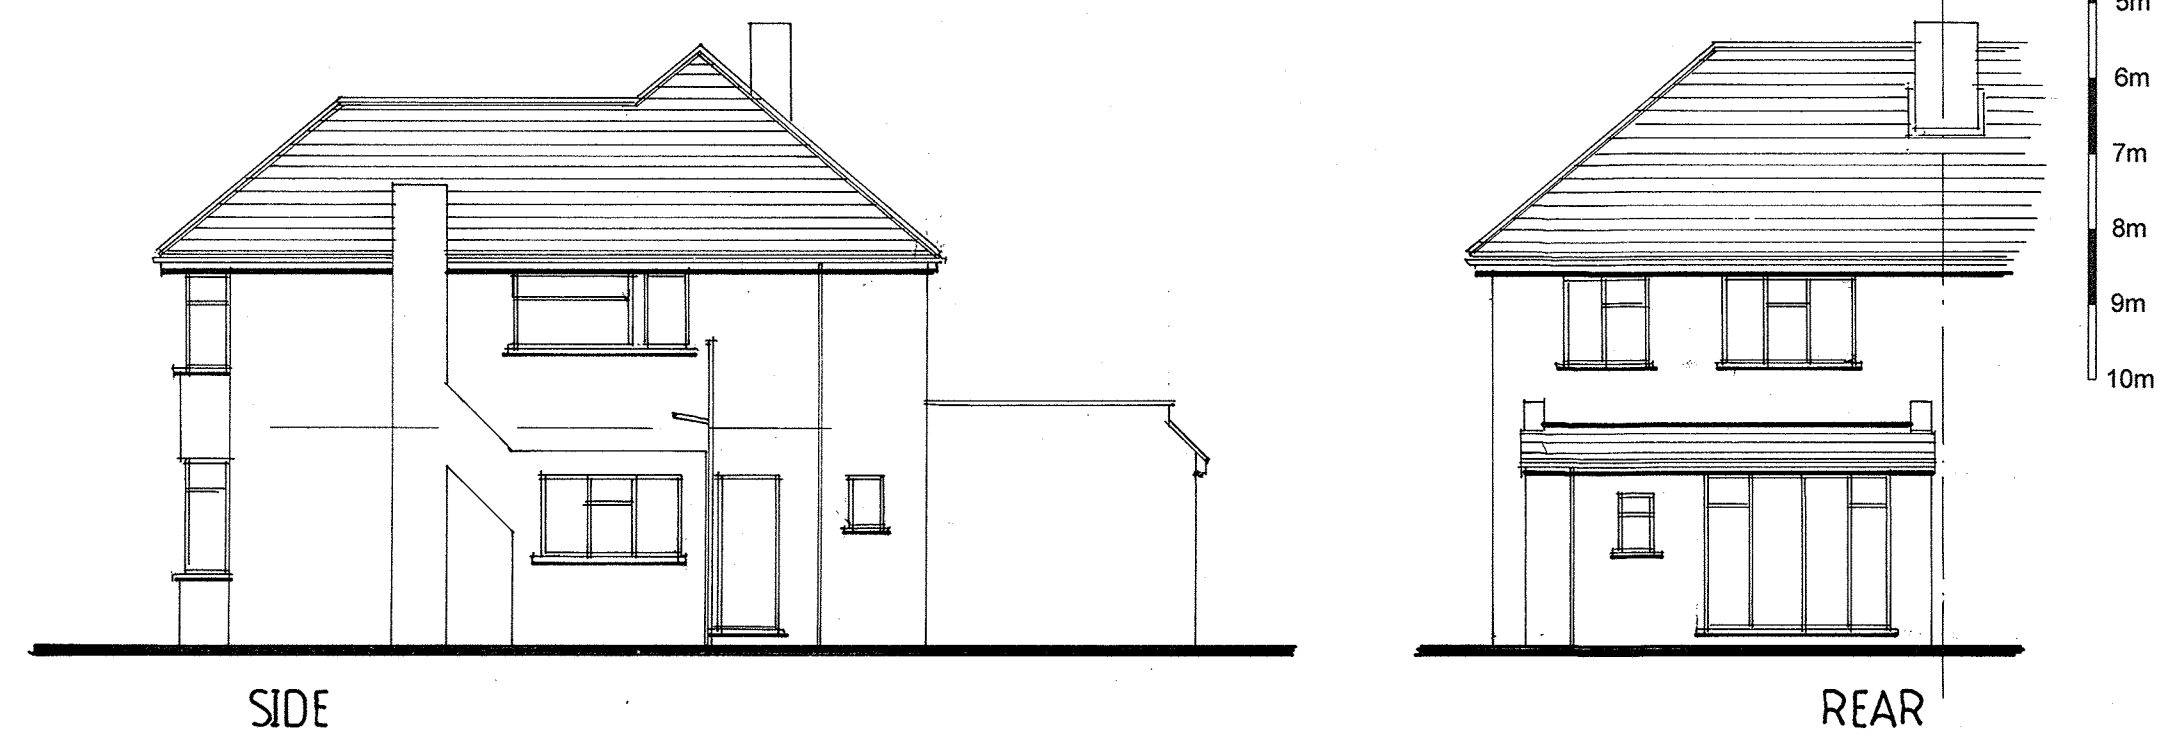

SIDE


REAR

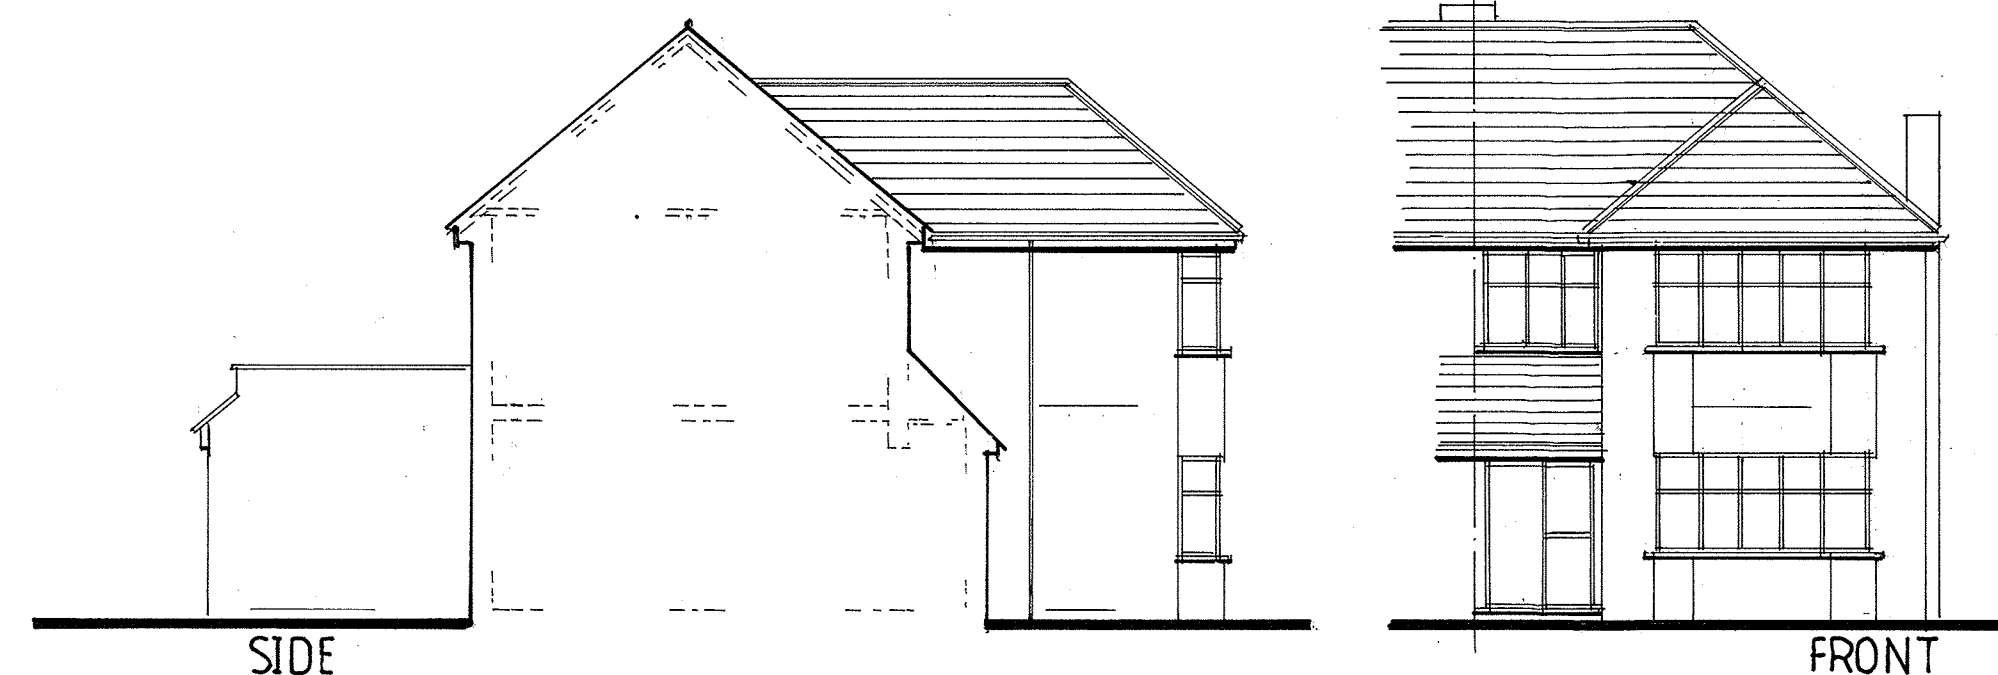


SIDE

FRONT


ELEVATIONS

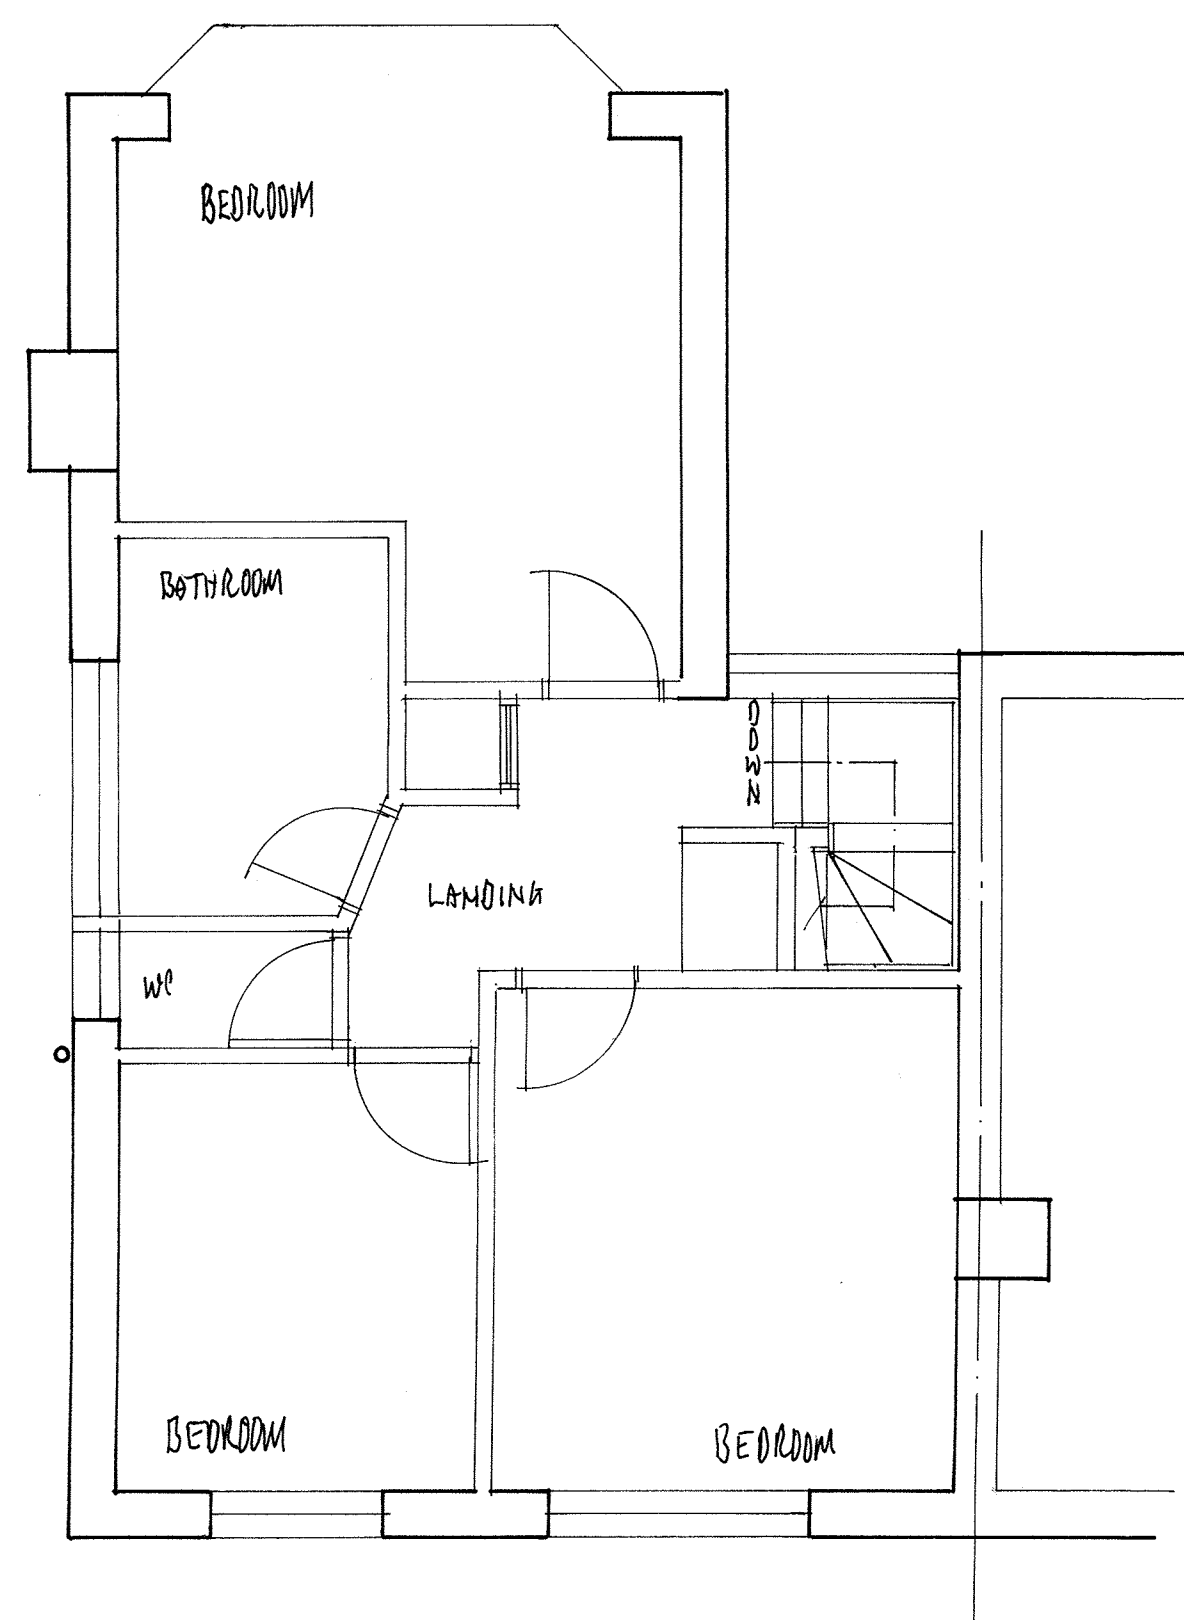

FIRST FLOOR PLAN

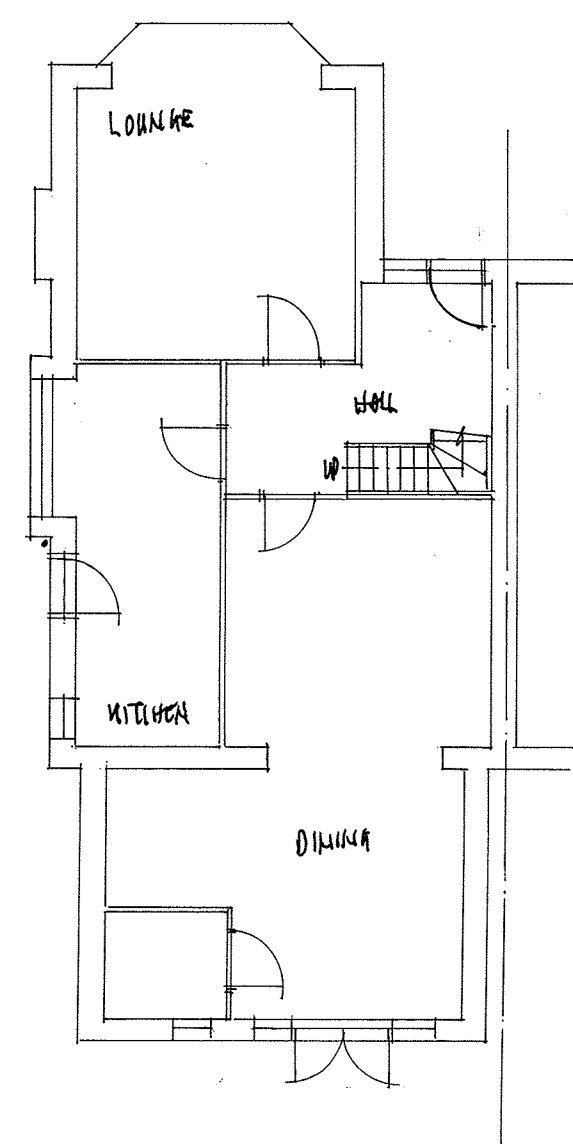

GROUND FLOOR PLAN

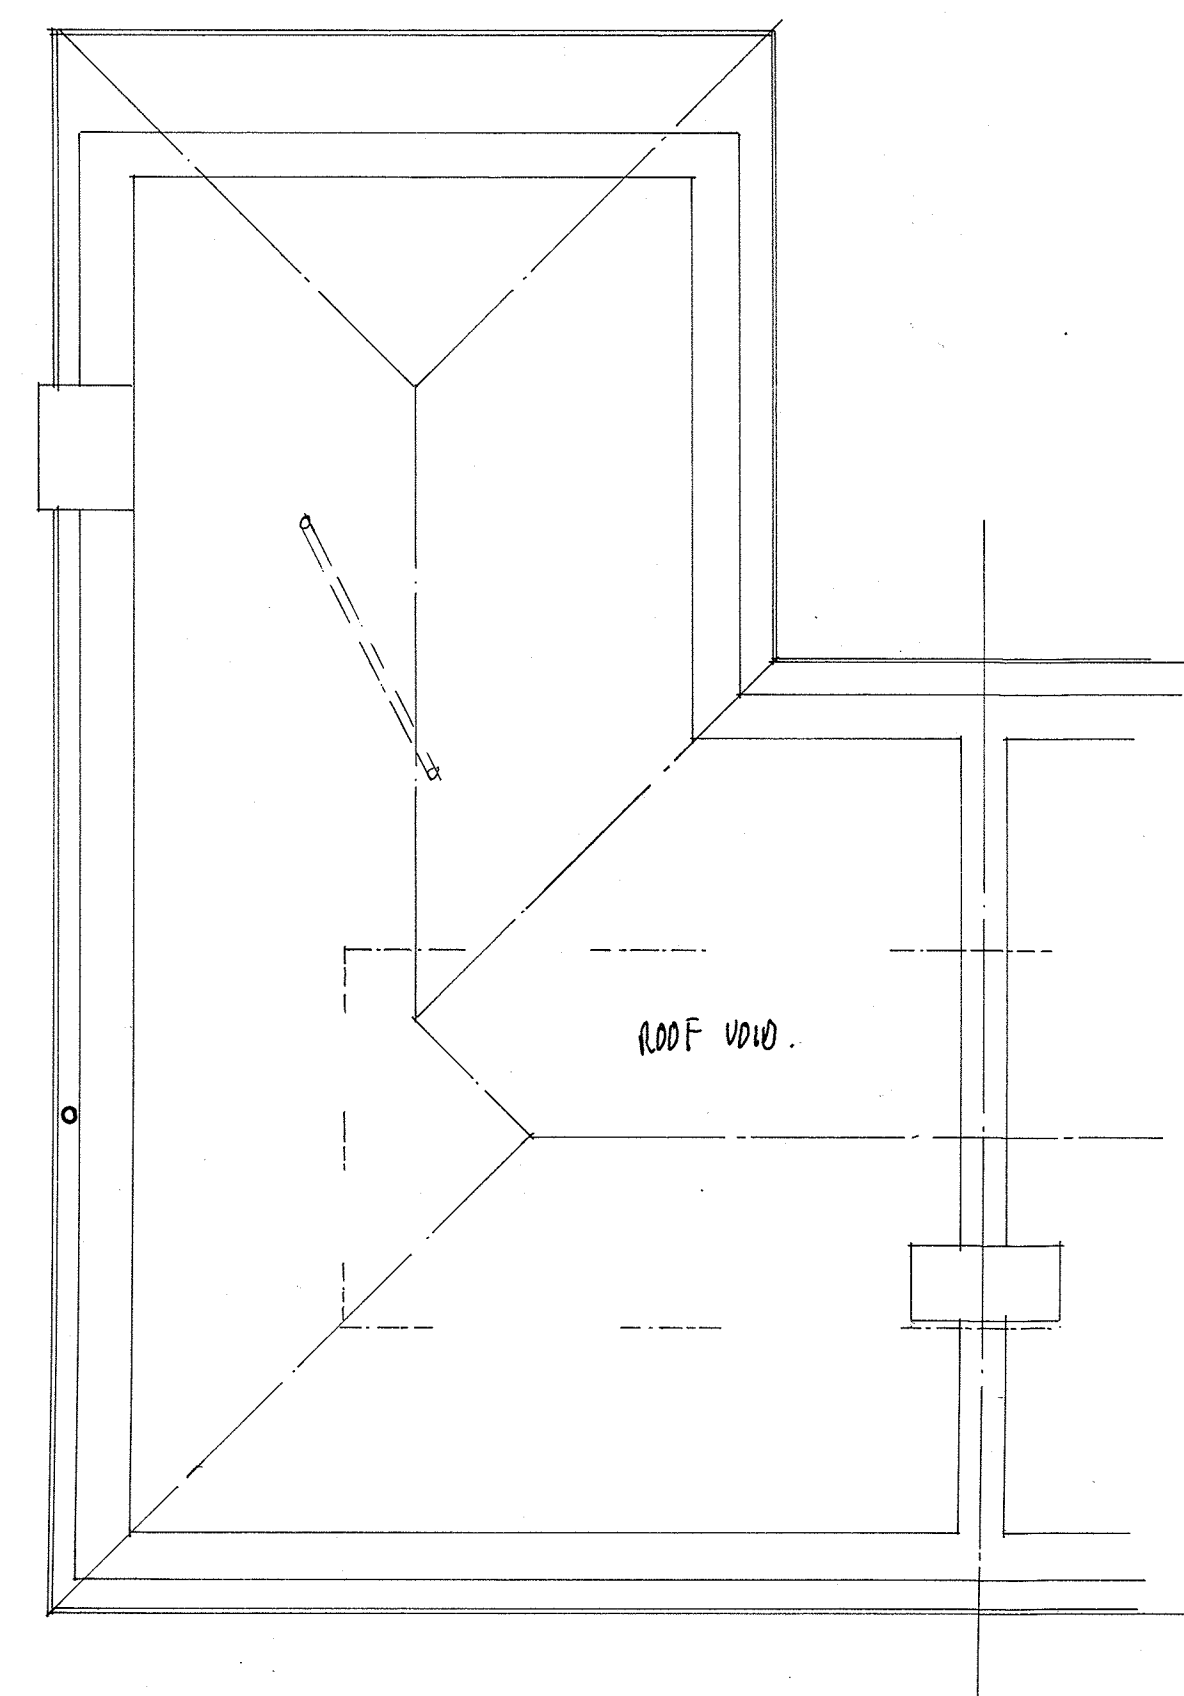

ROOF PLAN

EXISTING FLOOR PLANS, SECTION & ELEVATIONS

AMENDMENTS		DATE
PROPOSED LOFT CONVERSION AT: 16 Elmbridge Drive Ruislip London. HA4 7UT. FOR: Mr ROBERTS.		
CONTRACT No	EA62416	SHEET SIZE A1
Scale	Date	Dwg No
1:50, 1:100	Sept '22	EXISTING
		SS10466-A

Elite Econoloft Ltd ©

The Loft Conversion Authority