


NOTES


The Contractor must verify all dimensions at the site before setting out, commencing work, or making any shop drawings. Any discrepancies must be reported to the Contract Administrator / Architect before proceeding.

This drawing to be used for estimating purposes only. The Contractor must not use this drawing for construction until the structural design has been carried out and confirmation given by Building Control that the design is acceptable. Architect's drawings to be used in conjunction with the structural drawings.


DO NOT SCALE FROM THIS DRAWING.

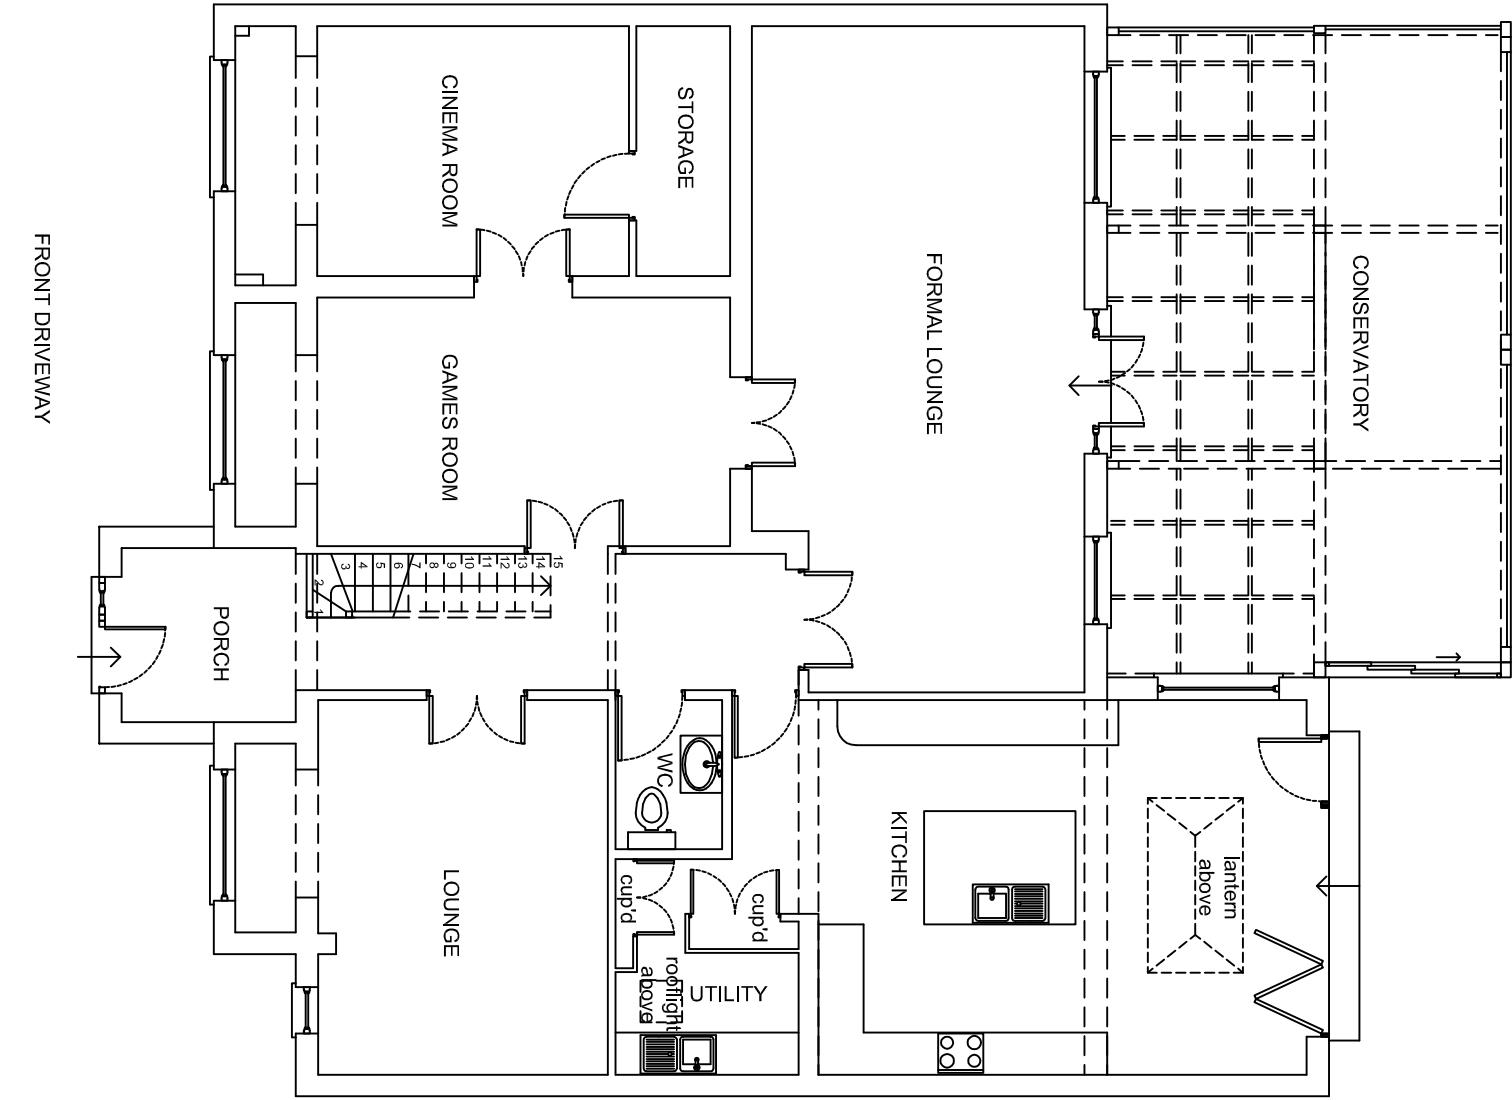

EXISTING GROUND FLOOR PLAN

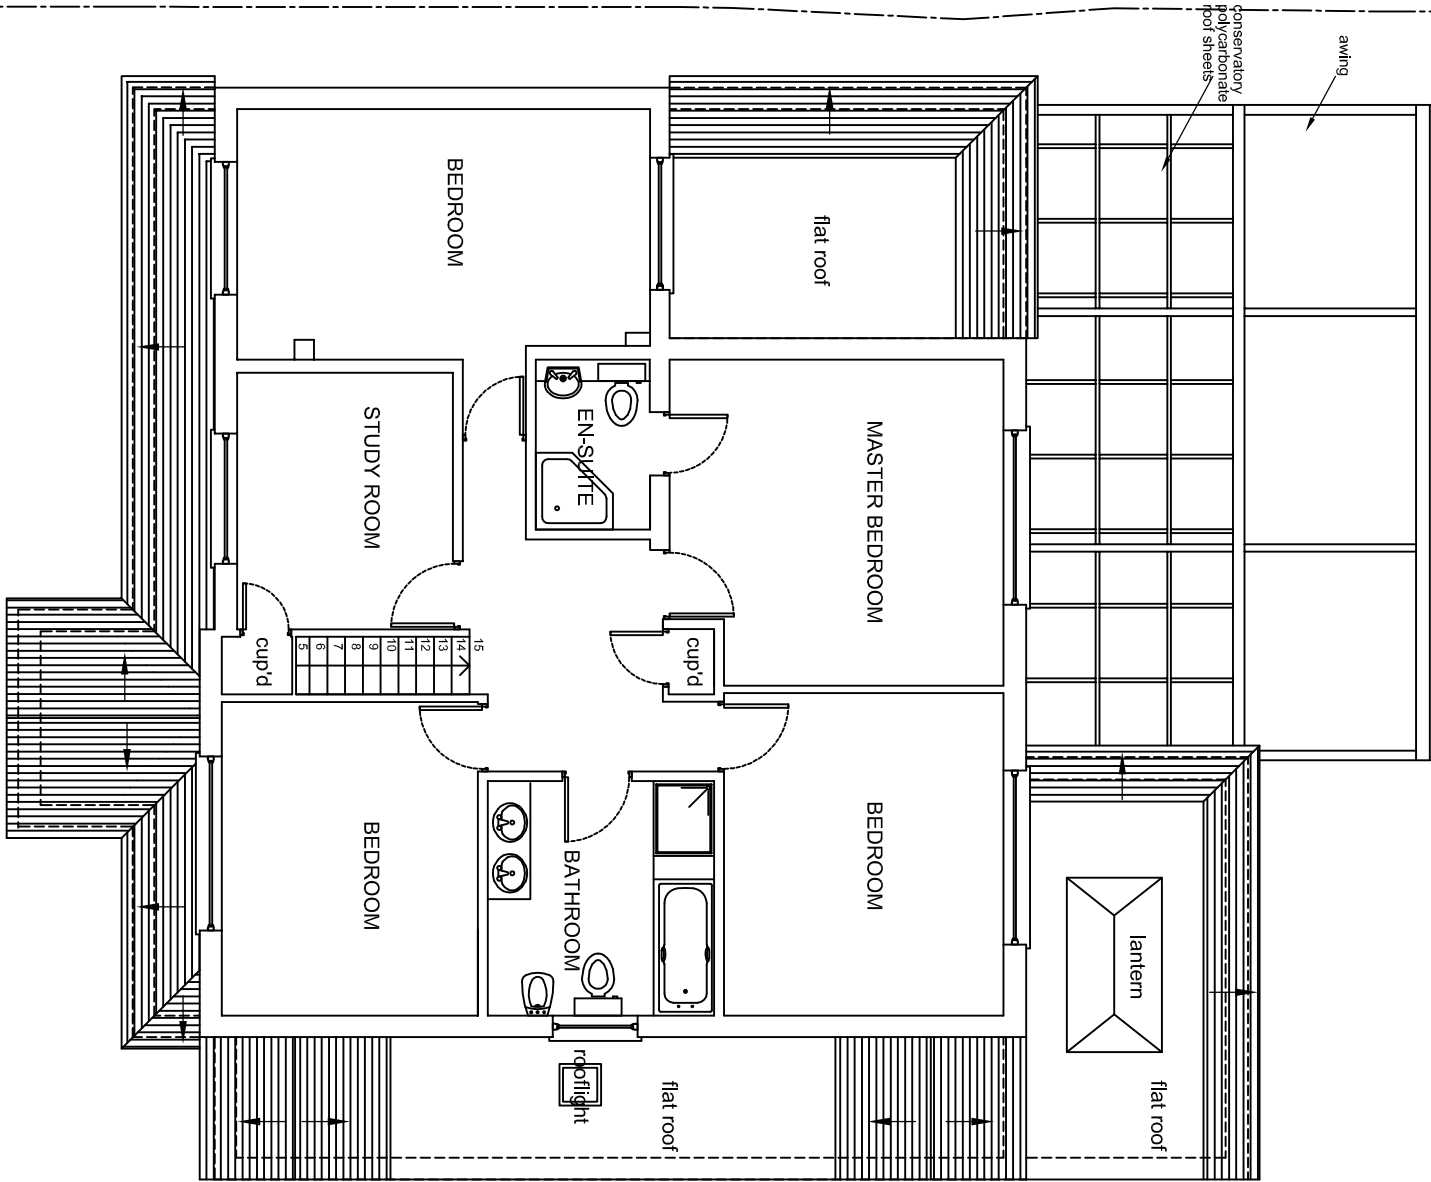

EXISTING FIRST FLOOR PLAN

 

Rev	-	Revision notes	Initials	Date
PROJECT				
29 THORNHILL ROAD, ICKENHAM UB10 8SG				
FIRST FLOOR REAR / SIDE EXTENSION				
DESCRIPTION				
EXISTING GROUND & FIRST FLOOR PLANS				
SCALE				
1:100 @ A3	DRAWN BY	AS, IT, GC	CHECKED BY	GC
DATE	15/11/21	REV		
29 TR / P1 / 03	A			