



PROPOSED GROUND FLOOR PLAN

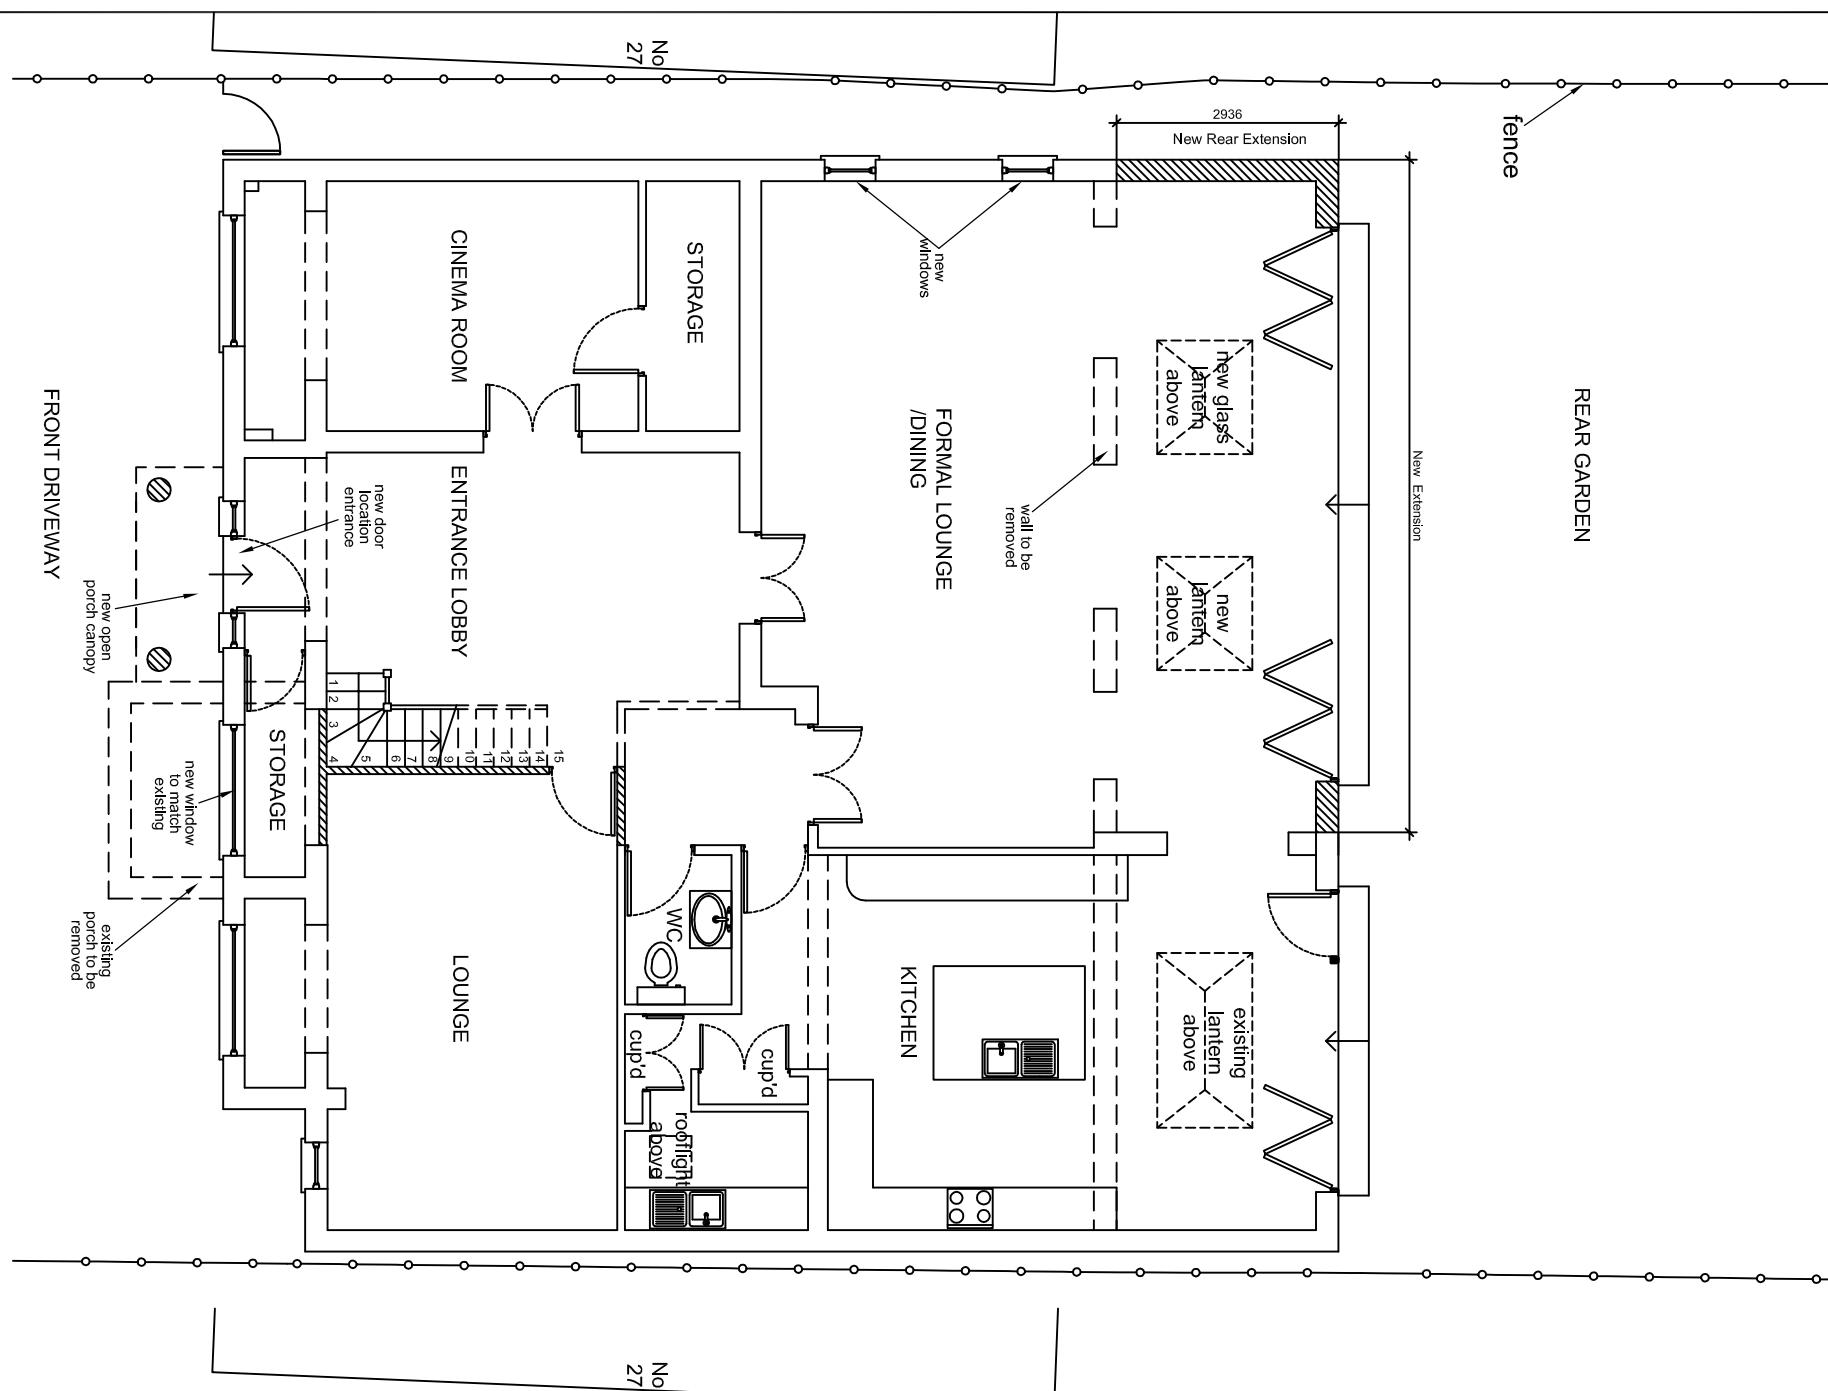

PROPOSED FIRST FLOOR PLAN

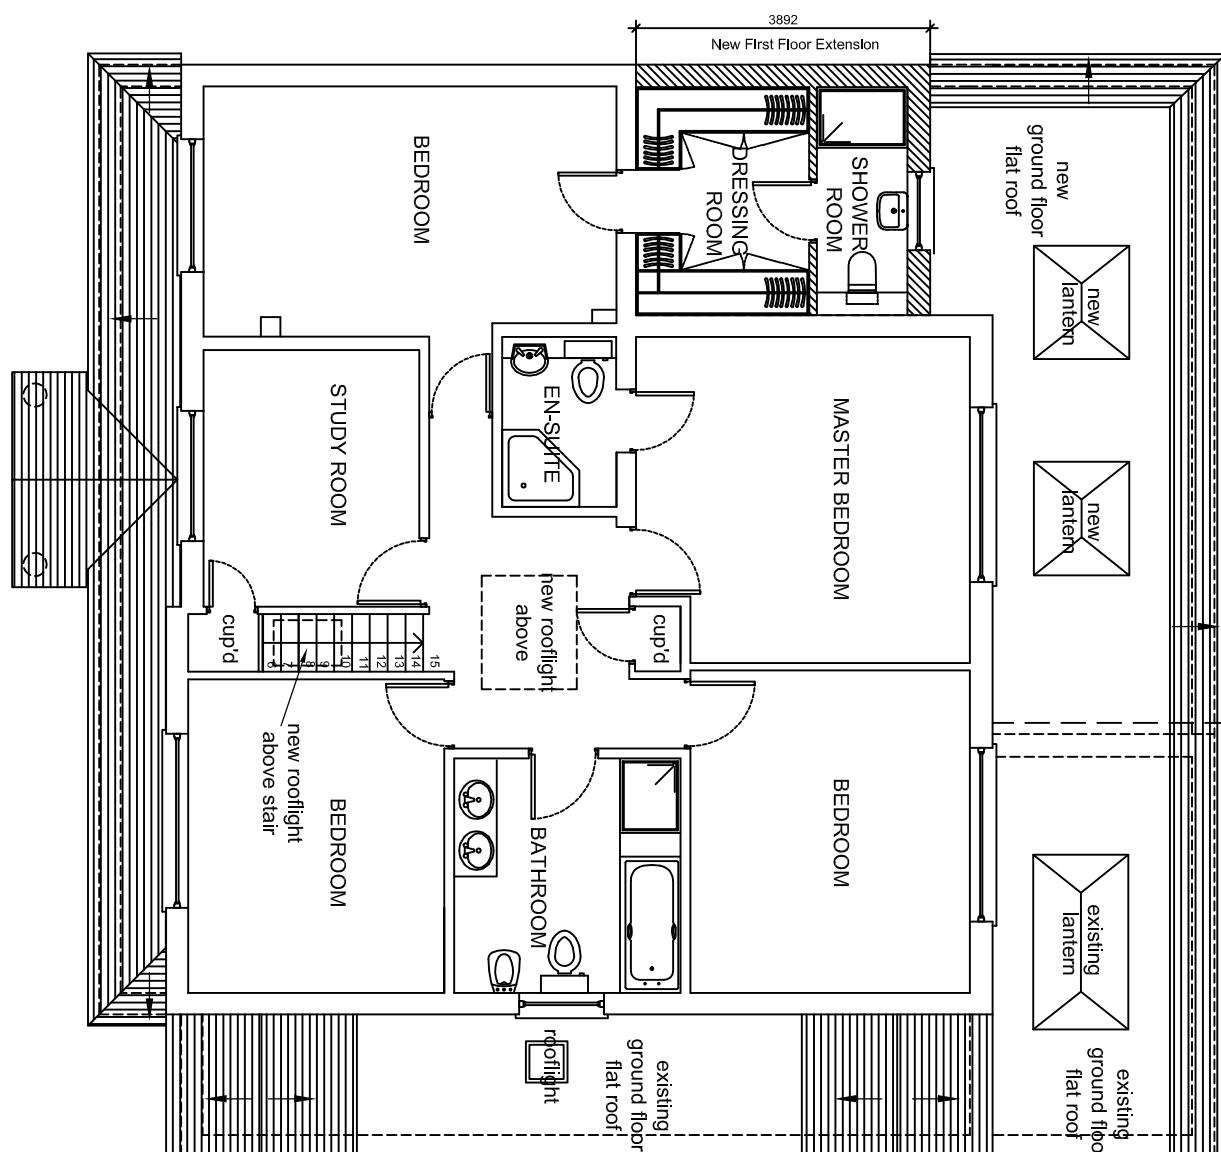

NOTES

The Contractor must verify all dimensions at the site before setting out, commencing work, or making any shop drawings. Any discrepancies must be reported to the Contract Administrator / Architect before proceeding.

This drawing to be used for estimating purposes only. The Contractor must not use this drawing for construction until the structural design has been carried out and confirmation given by Building Control that the design is acceptable. Architect's drawings to be used in conjunction with the structural drawings.

DO NOT SCALE FROM THIS DRAWING.



PROPOSED GROUND & FIRST FLOOR PLANS	
DESCRIPTION	
PROJECT	29 THORNHILL ROAD, ICKENHAM UB10 0SG
FIRST FLOOR REAR / SIDE EXTENSION	
SCALE	1:100 @ A3
DRAWN BY	AS. IT. GC
CHECKED BY	GC
DATE	24/05/22
REV.	D