


NOTES


The Contractor must verify all dimensions at the site before setting out, commencing work, or making any shop drawings. Any discrepancies must be reported to the Contract Administrator / Architect before proceeding.

This drawing to be used for estimating purposes only. The Contractor must not use this drawing for construction until the structural design has been carried out and confirmation given by Building Control that the design is acceptable. Architects drawings to be used in conjunction with the structural drawings.

DO NOT SCALE FROM THIS DRAWING.

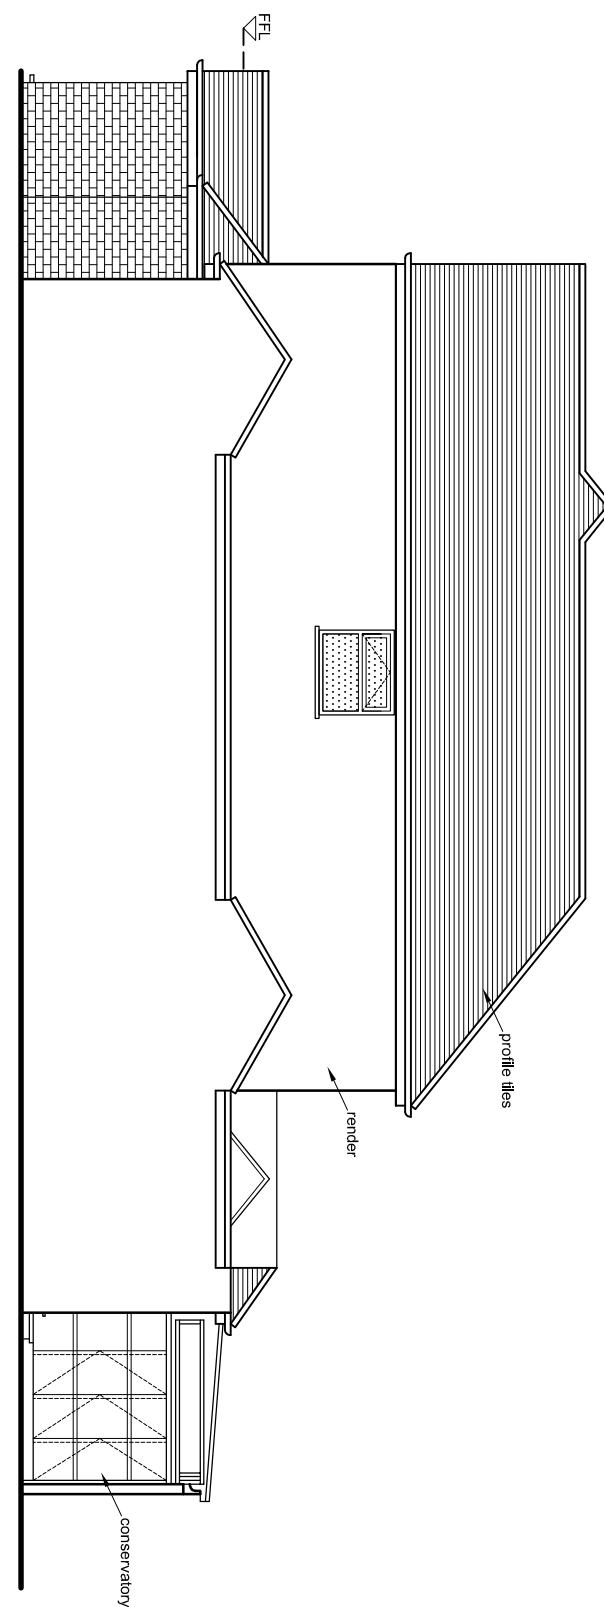

EXISTING SIDE ELEVATION

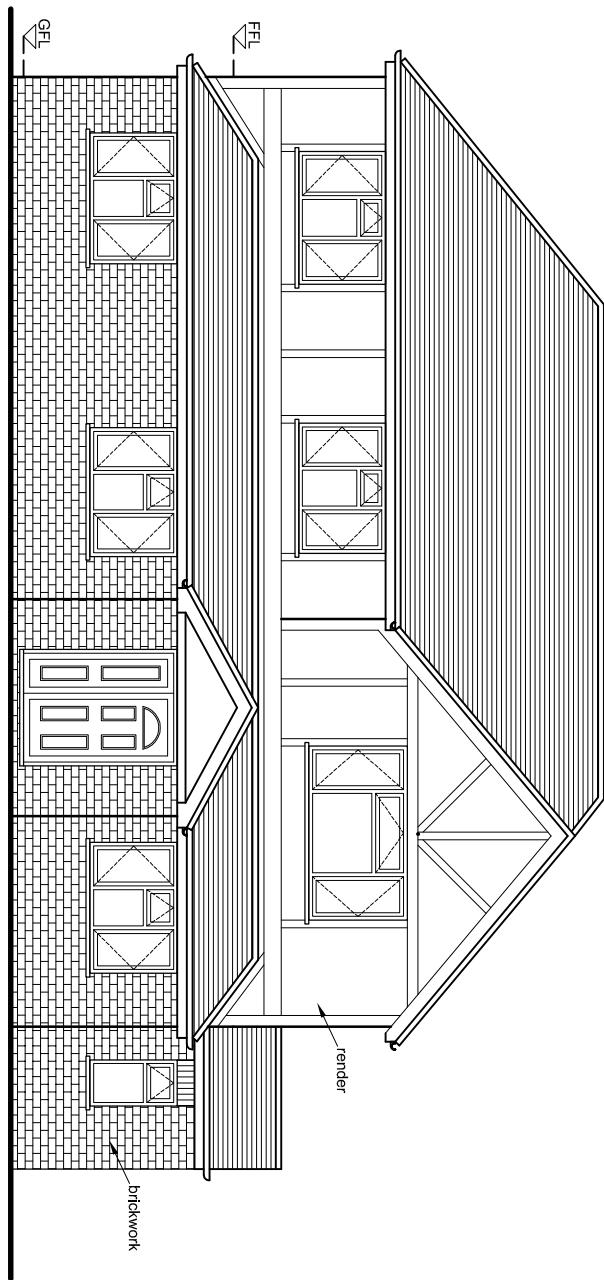


EXISTING FRONT ELEVATION

No 27

No 29

No 31

 

GGC DESIGN LTD
CHARTERED ARCHITECT

Tel: 01895 810 932
Mob: 07976 732 636
9.9.ca10n11@btinternet.com

PROJECT
29 THORNHILL ROAD, ICKENHAM UB10 8SG

FIRST FLOOR REAR / SIDE EXTENSION

DESCRIPTION
EXISTING FRONT & SIDE ELEVATIONS

SCALE 1:100 @ A3 DRAWN BY AS, IT CHECKED BY GC DATE 15/11/21
DRAWINGS NO. 29 TR / P1 / 06 REV. A