


## NOTES


The Contractor must verify all dimensions at the site before setting out, commencing work, or making any shop drawings. Any discrepancies must be reported to the Contract Administrator / Architect before proceeding.

This drawing to be used for estimating purposes only. The Contractor must not use this drawing for construction until the structural design has been carried out and confirmation given by Building Control that the design is acceptable. Architect's drawings to be used in conjunction with the structural drawings.

DO NOT SCALE FROM THIS DRAWING.

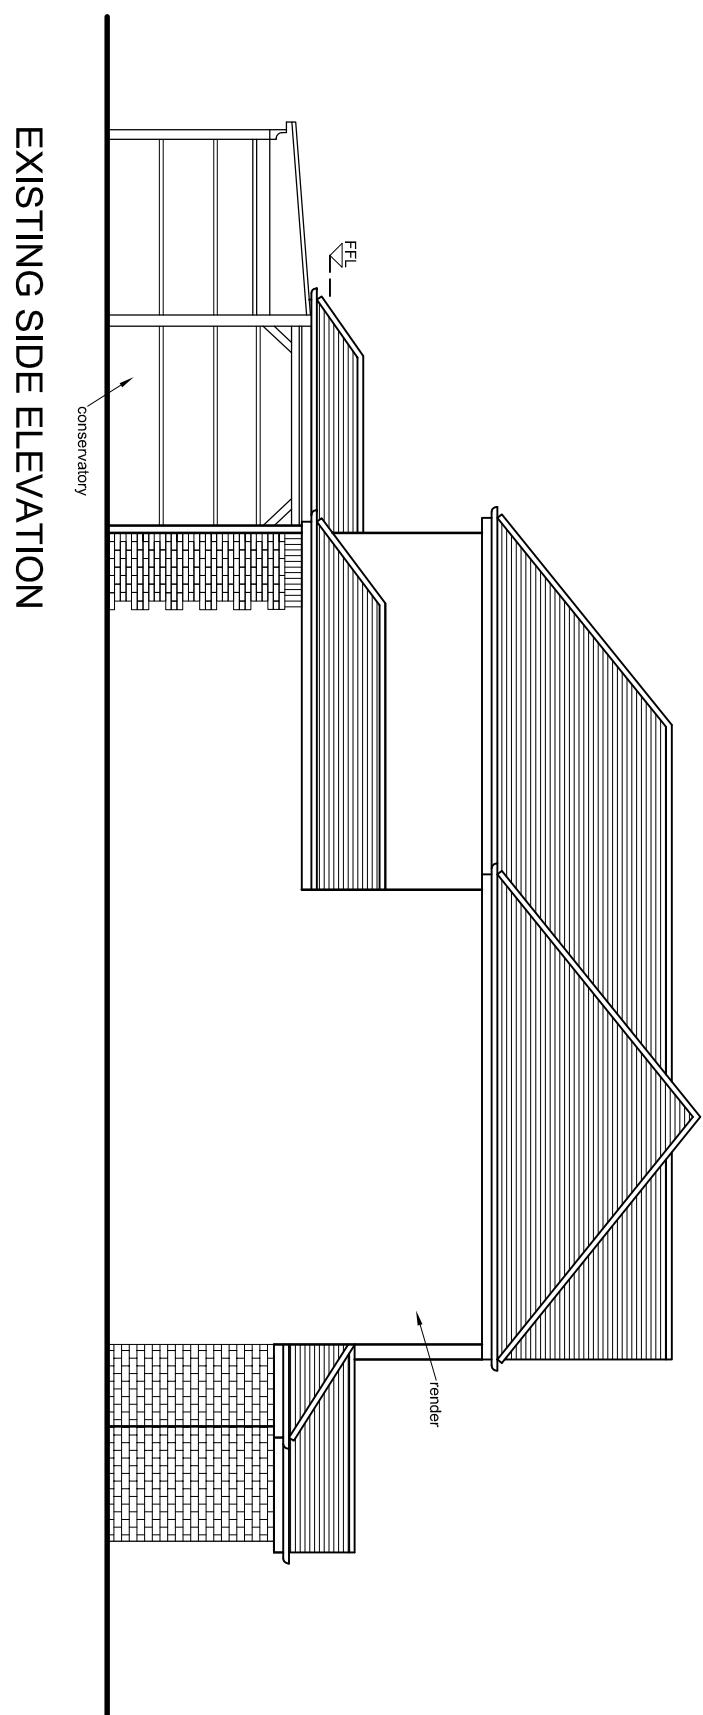

EXISTING SIDE ELEVATION

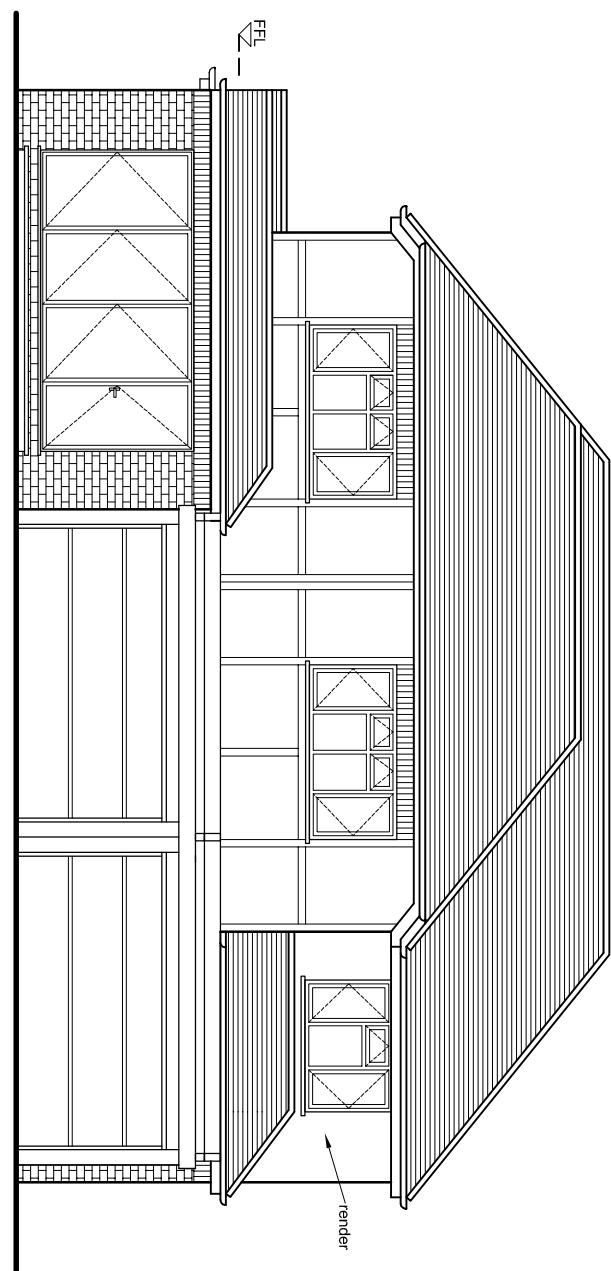

EXISTING REAR ELEVATION

No 29

No 27

0  
Metres  
5

		
<b>GGC DESIGN LTD</b> CHARTERED ARCHITECT Tel: 01695 810 932 Mob: 07976 732 636 9.9.callow11@btconnect.com		
PROJECT 29 THORNHILL ROAD, ICKENHAM UB10 8SG FIRST FLOOR REAR / SIDE EXTENSION		
DESCRIPTION <b>EXISTING REAR &amp; SIDE ELEVATIONS</b>		
SCALE 1:100 @ A3	DRAWN BY AS, IT	CHECKED BY GC
DRAWINGS NO.	DATE 15/11/21	
<b>29 TR / P1 / 07</b>		REV. <b>A</b>