


NOTES


The Contractor must verify all dimensions at the site before setting out, commencing work, or making any shop drawings. Any discrepancies must be reported to the Contract Administrator / Architect before proceeding.

This drawing to be used for estimating purposes only. The Contractor must not use this drawing for construction until the structural design has been carried out and confirmation given by Building Control that the design is acceptable. Architect's drawings to be used in conjunction with the structural drawings.


DO NOT SCALE FROM THIS DRAWING.

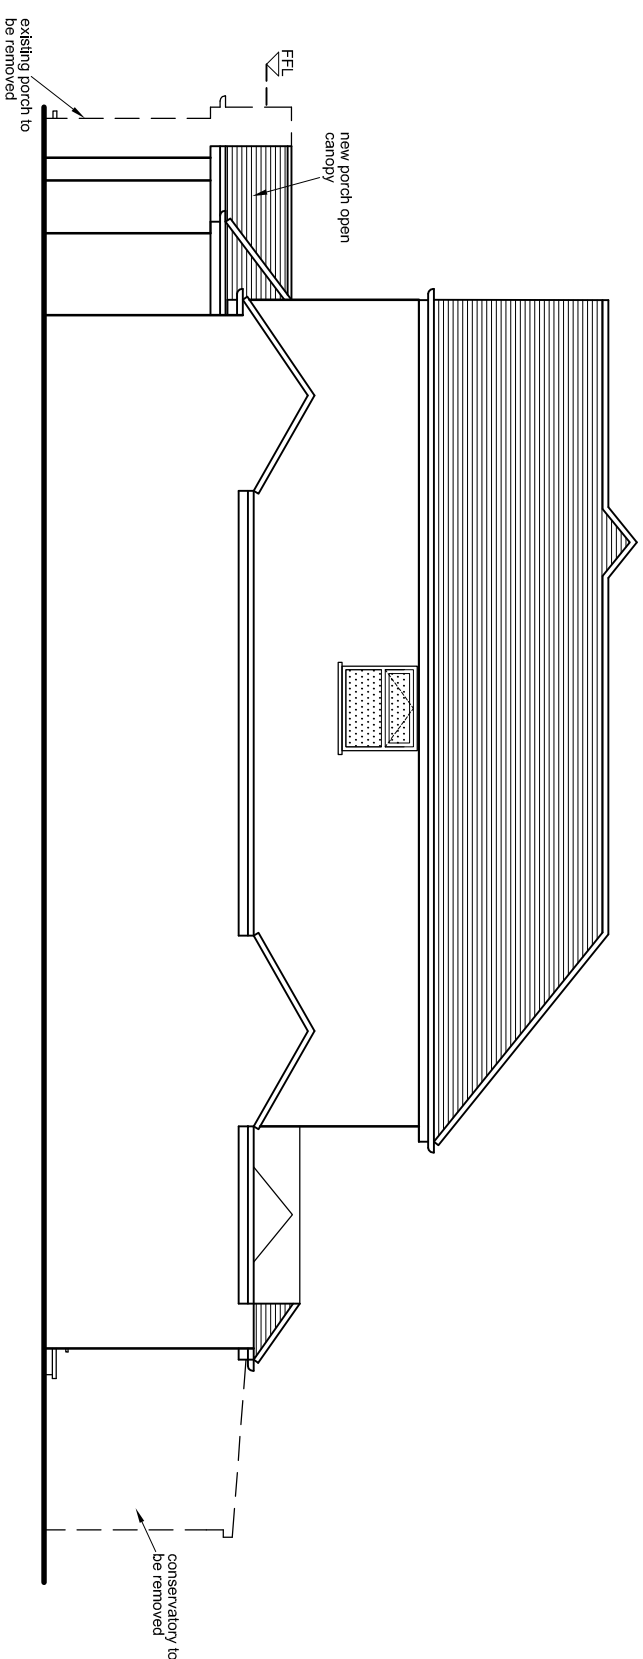


### PROPOSED SIDE ELEVATION

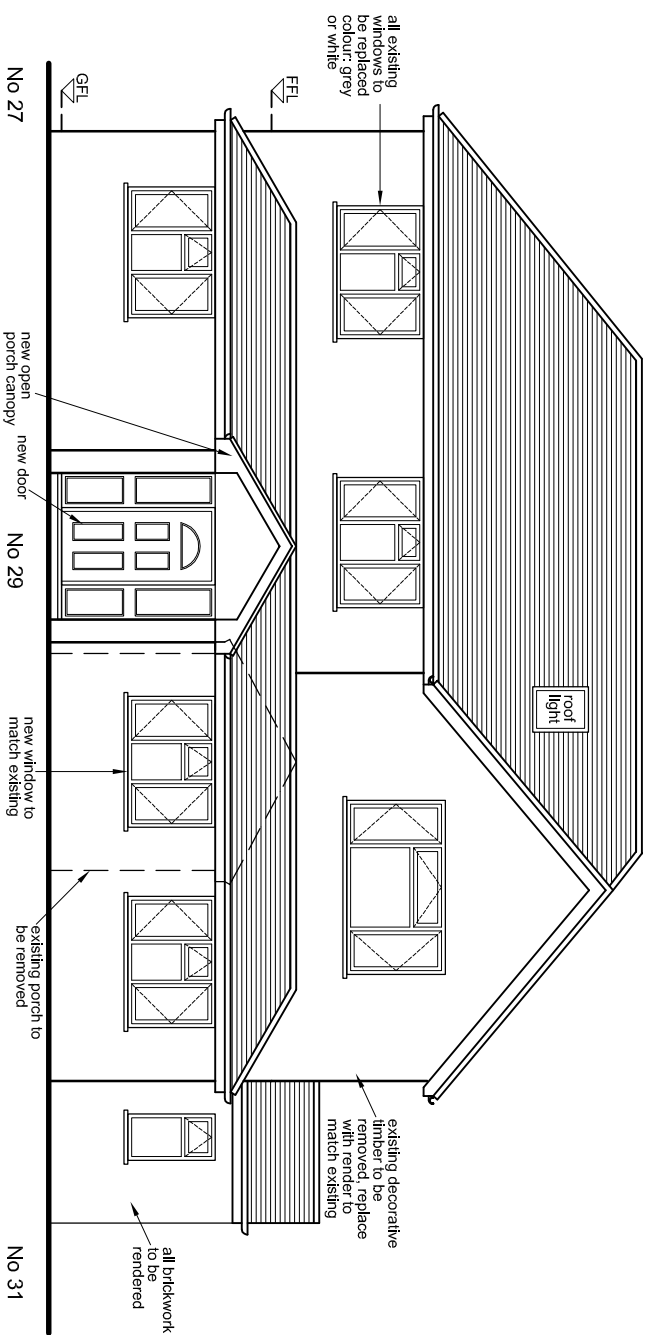

## PROPOSED FRONT ELEVATION

 

Rev	-	-	-
Revision notes			
Initials	-	-	-
Date			

GGC DESIGN LTD  
 CHARTERED ARCHITECT  
 Tel: 01885 810 932  
 Mob: 07976 732 636  
 g.g.c.allen11@btinternet.com

PROJECT  
 29 THORNHILL ROAD, ICKENHAM UB10 8SG  
 FIRST FLOOR REAR / SIDE EXTENSION

DESCRIPTION	PROPOSED FRONT & SIDE ELEVATIONS		
SCALE	1:100 @ A3	DRAWN BY	AS, IT, GC
		CHECKED BY	GC
DRAWING NO.	DATE		24/05/22
29 TR / P1 / 08	REV.		C