


NOTES


The Contractor must verify all dimensions at the site before setting out, commencing work, or making any shop drawings. Any discrepancies must be reported to the Contract Administrator / Architect before proceeding.

This drawing to be used for estimating purposes only. The Contractor must not use this drawing for construction until the structural design has been carried out and confirmation given by Building Control that the design is acceptable. Architect's drawings to be used in conjunction with the structural drawings.


DO NOT SCALE FROM THIS DRAWING.

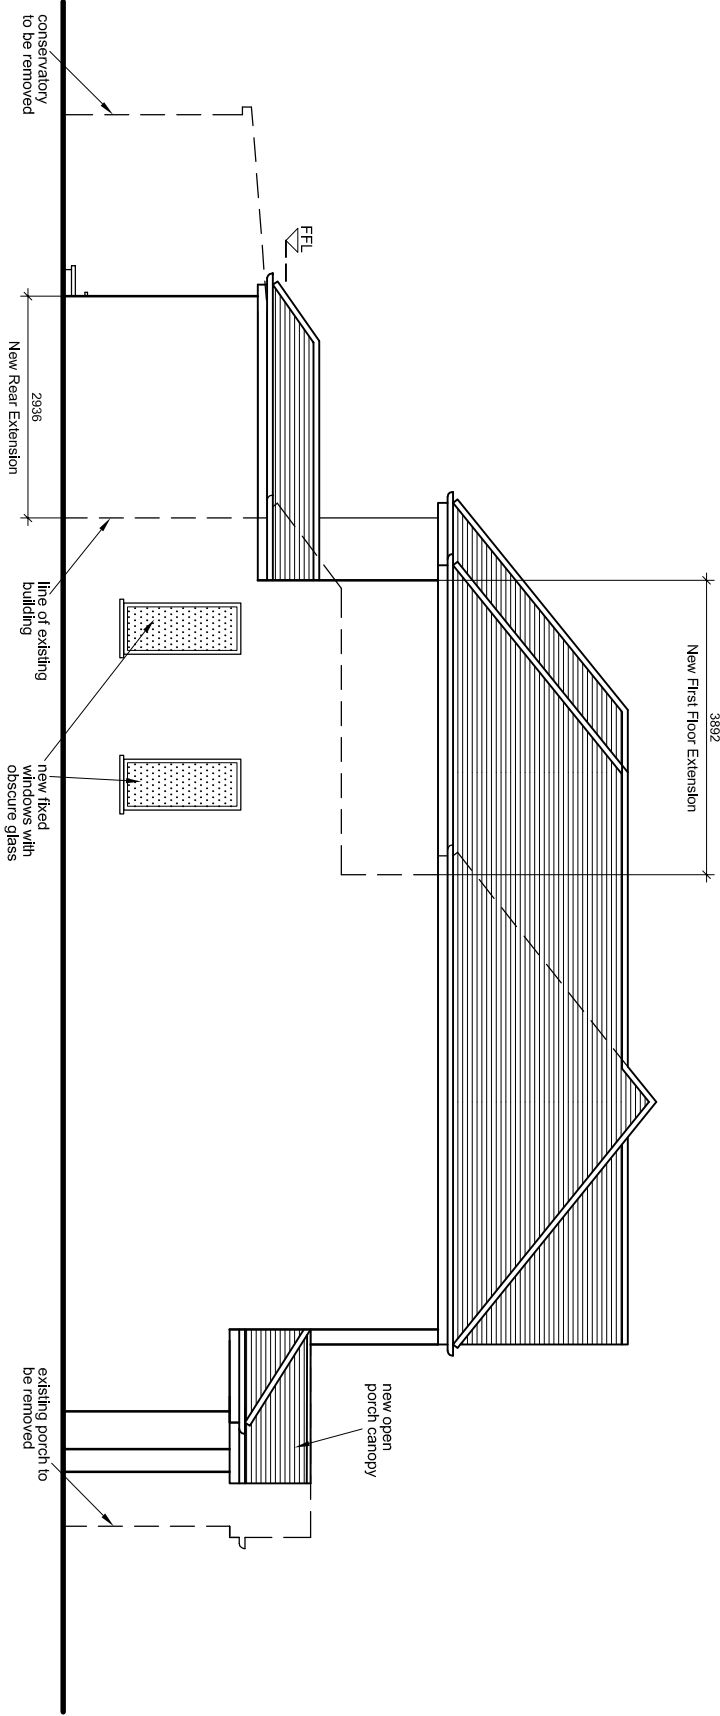


PROPOSED SIDE ELEVATION

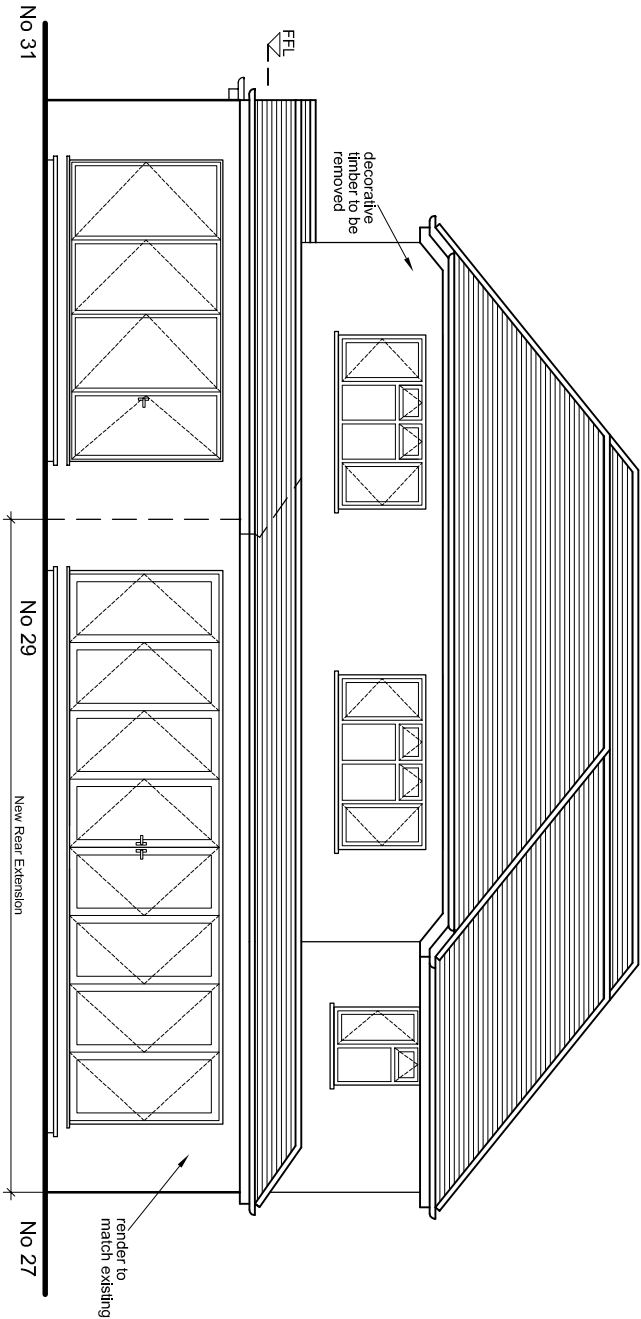

PROPOSED REAR ELEVATION

 

Rev	-	-	Revision notes	Initials	Date
<div><div></div><div><div>GDC DESIGN LTD</div><div>CHARTERED ARCHITECT</div><div>Tel: 01895 610 932</div><div>Mob: 07976 732 636</div><div>g.g.callon11@btinternet.com</div></div></div>					
PROJECT 29 THORNHILL ROAD, ICKENHAM UB10 8SG FIRST FLOOR REAR / SIDE EXTENSION					
DESCRIPTION PROPOSED REAR & SIDE ELEVATIONS					
SCALE 1:100 @ A3	DRAWN BY AS, IT, GC	CHECKED BY GC	DATE 24/05/22	REV. D	
DRAWING No. 29 TR / P1 / 09					