

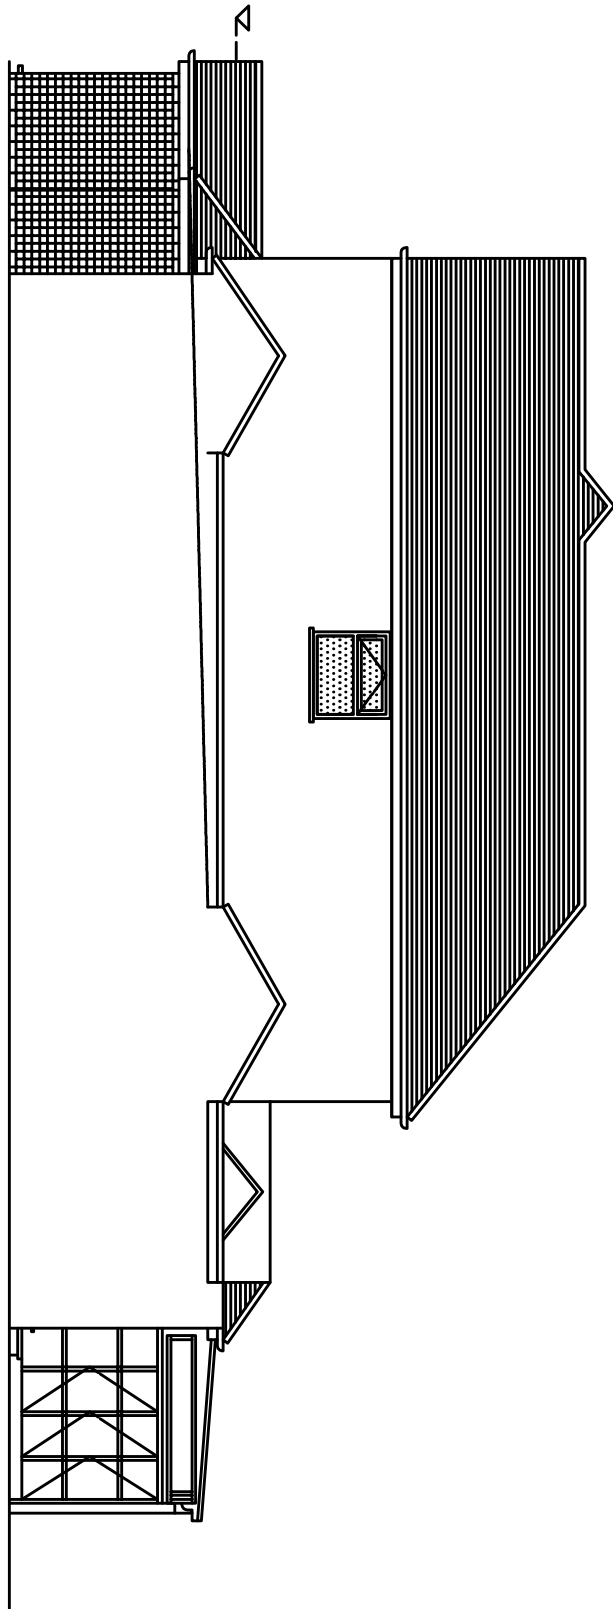
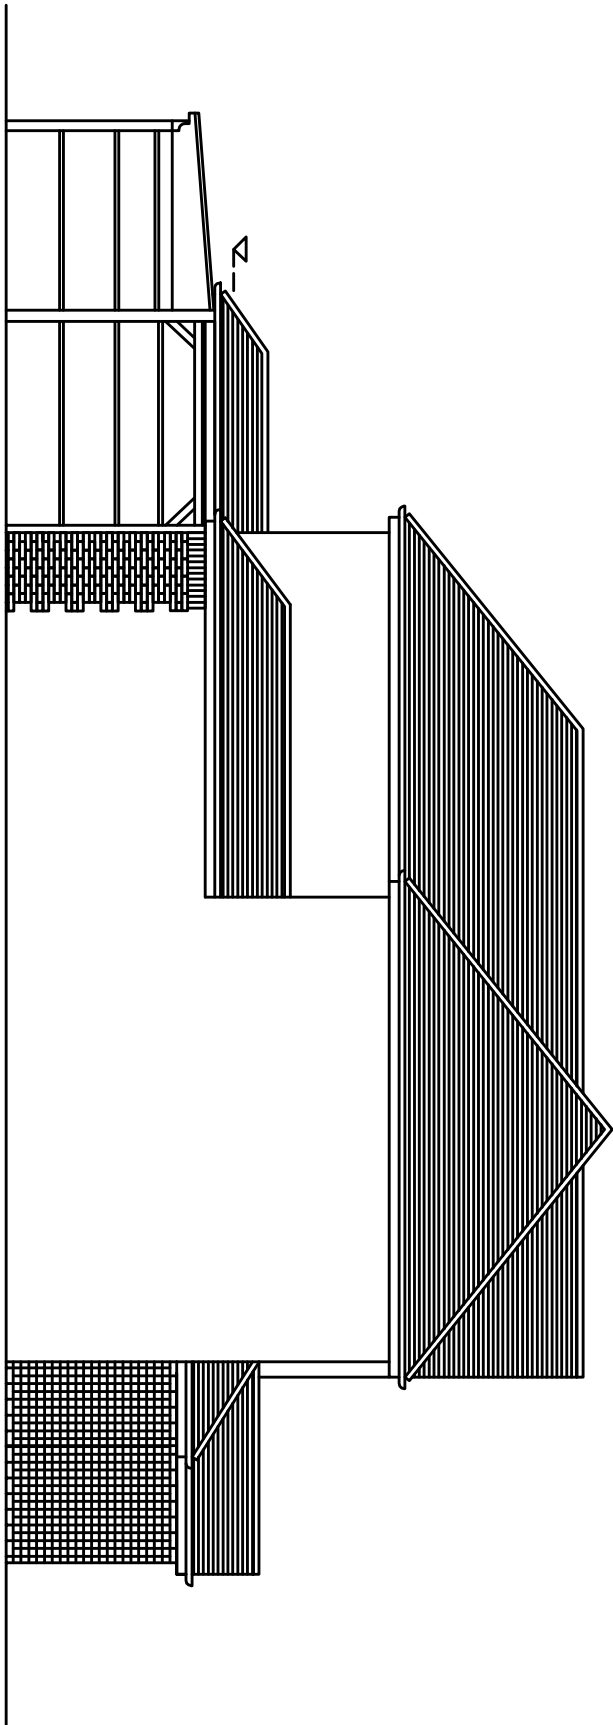
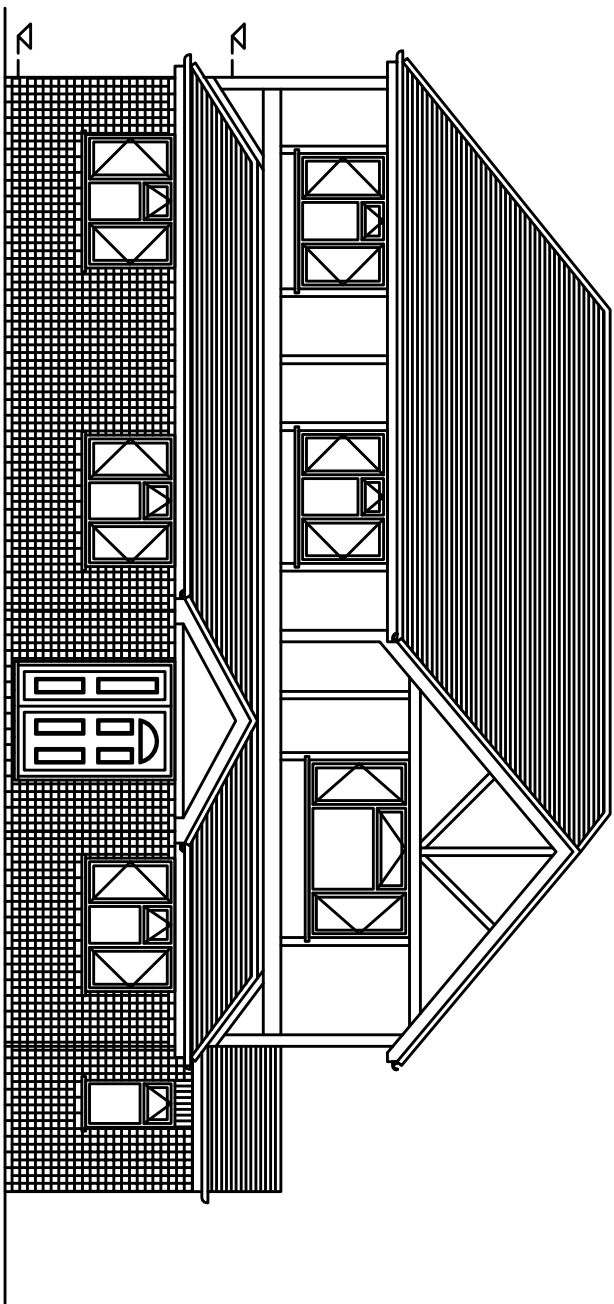
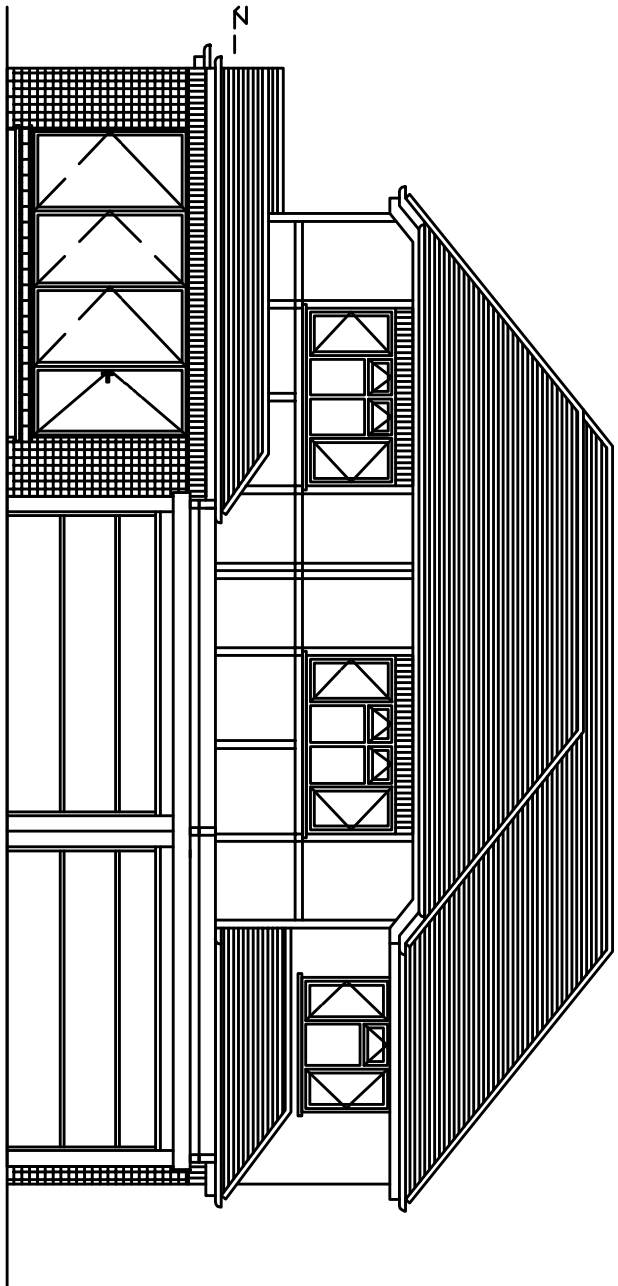


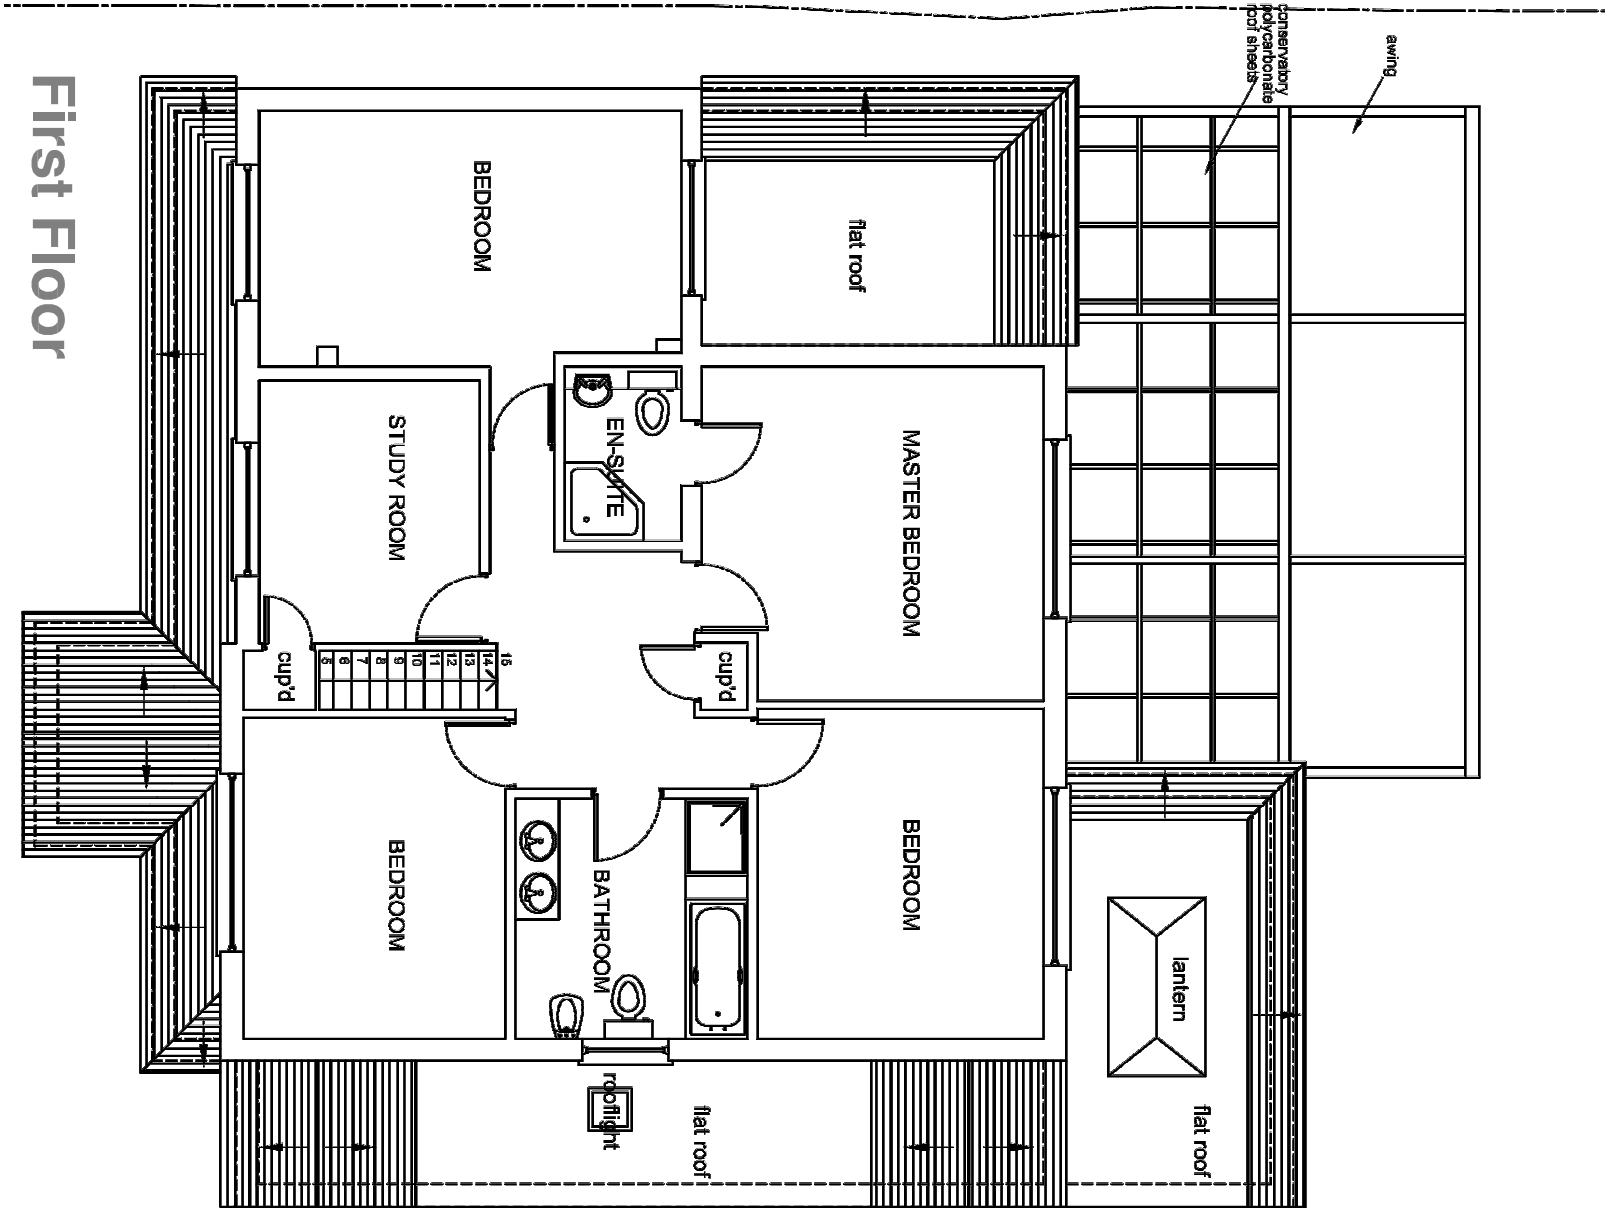

Front Elevation

Side Elevation

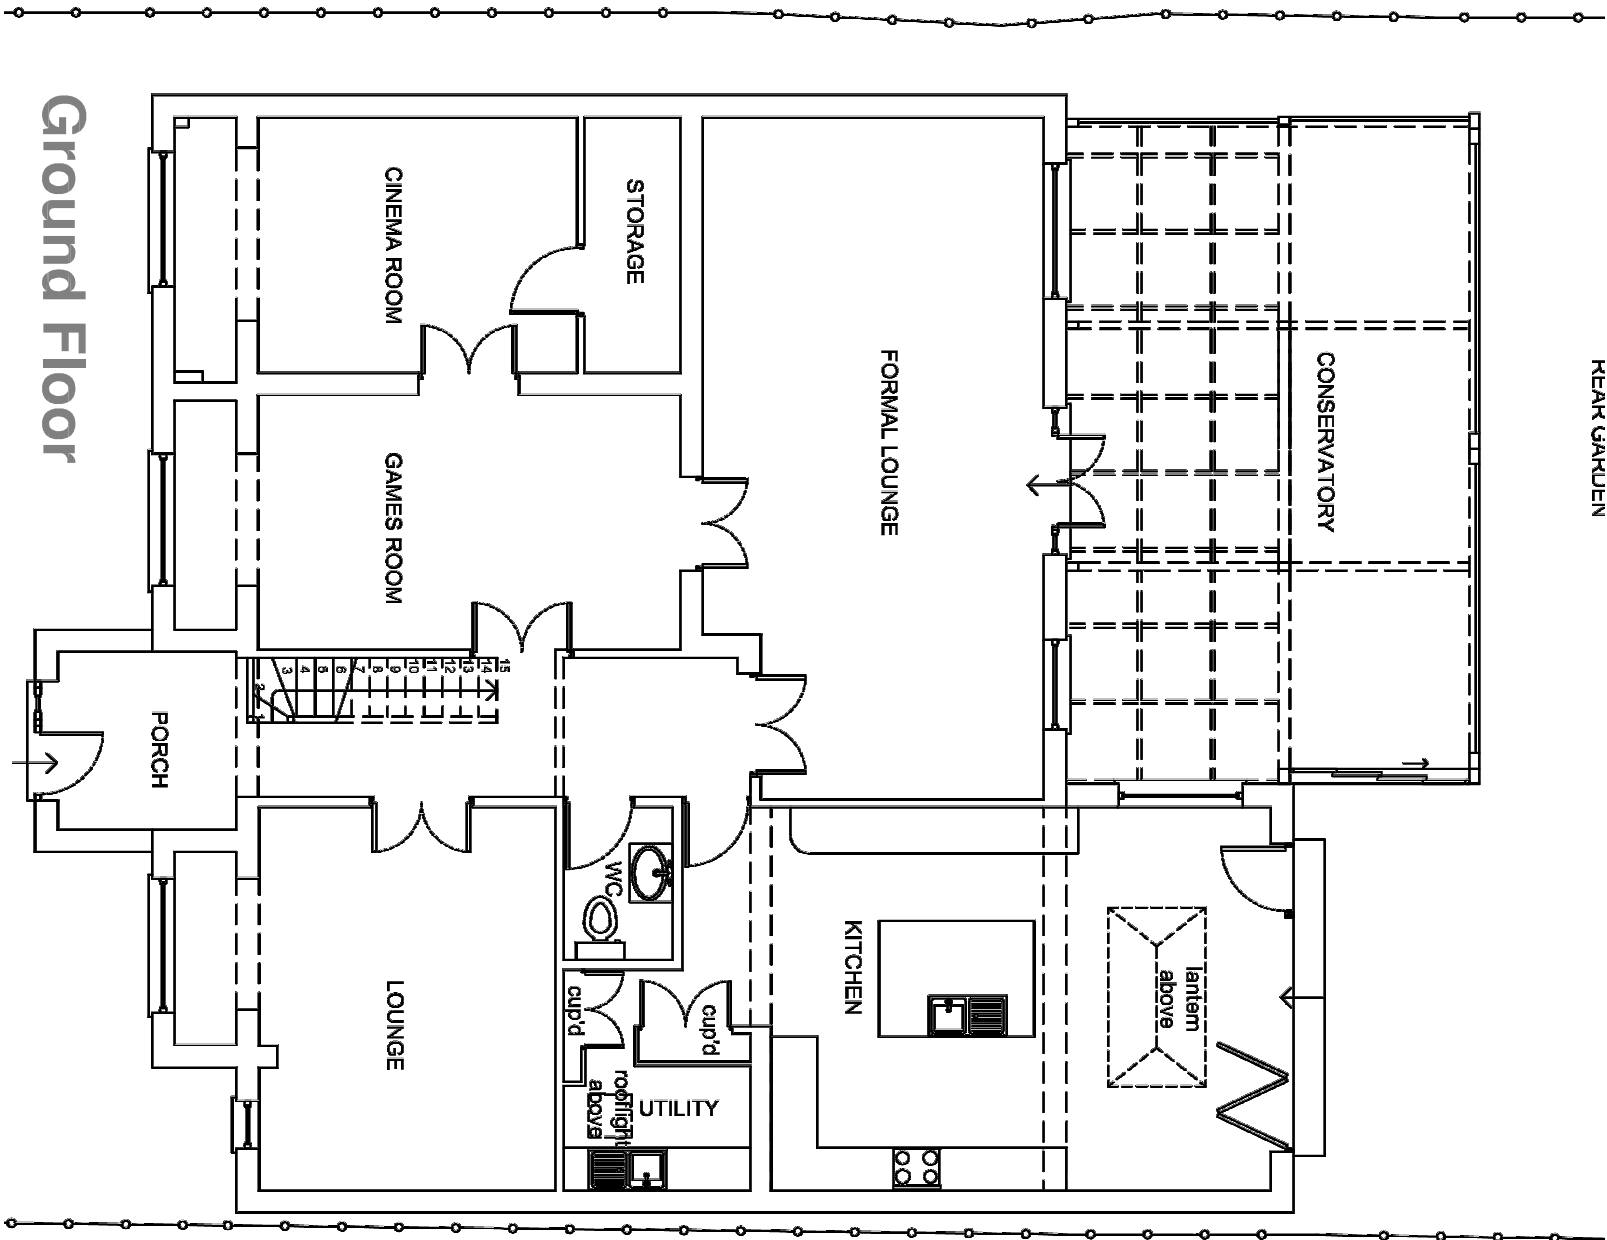

Rear Elevation

Front Elevation

fulcrum design

Address
Suite 7 Taxiholme
Guildford Road, Bookham
Surrey KT23 4HB
Tel 01372 451425
Fax 01372 459620
Web www.fulcrumarchitects.co.uk
Email info@fulcrumarchitects.co.uk

Existing Plans & Elevations

Mr. Azoz.
29 Thornhill Road, UB10 85G.
Site Area
Paper Size
A2
Drawn by
GS
Date
15-08-23
Scale
1:100
Drawing No.
23-14-04