



Existing first floor

scale 1:100
43 Wyre Grove, Hayes UB3 4PH

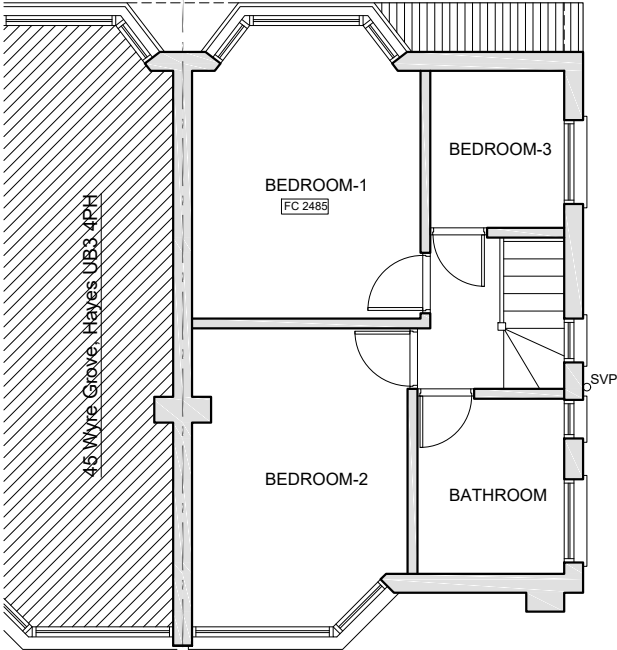


Proposed first floor

scale 1:100
43 Wyre Grove, Hayes UB3 4PH

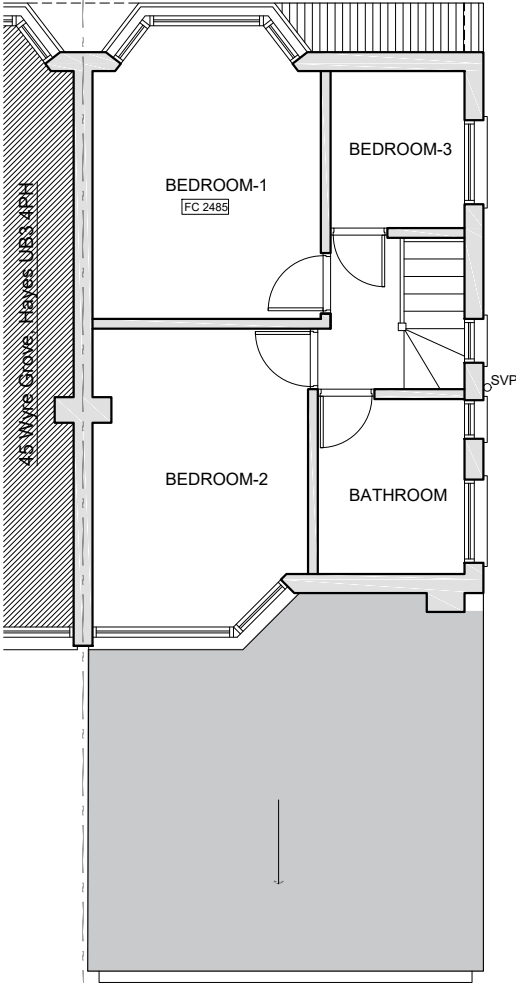


Existing roof plan

scale 1:100
43 Wyre Grove, Hayes UB3 4PH

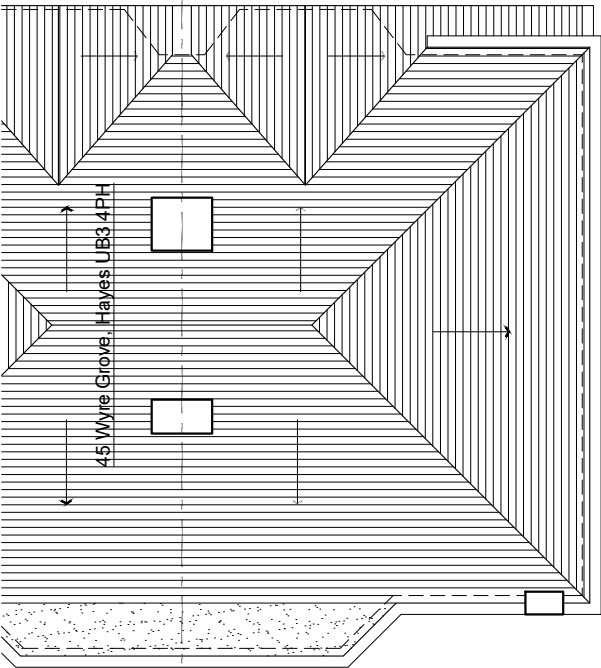

Proposed roof plan

scale 1:100
43 Wyre Grove, Hayes UB3 4PH

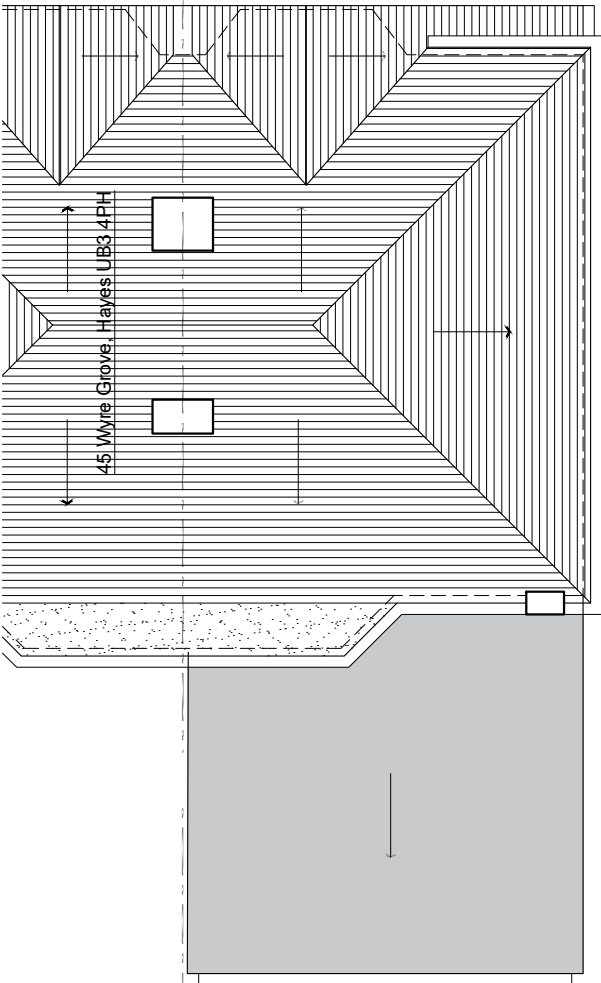

CLIENT

Gosal property Management Ltd

PROJECT LOCATION

43 Wyre Grove, Hayes
London UB3 4PH

SCALE

1:100 / A3

DRAWING NO. REV

01RP

DATE

December 2022

DRAWN

TAHER

Floor plan it, design and build

Kemp House, 124 City Road
London EC1 2NX
Email: Info@floorplanit.co.uk
WWW.FLOORPLANIT.CO.UK
TEL: 07383458926



NOTE: ALL PROPOSED
MATERIALS TO MATCH
EXISTING

DRAWING TITLE

Proposed floor plans

