


Existing Ground Floor Plan



Site Plan scale 1:200

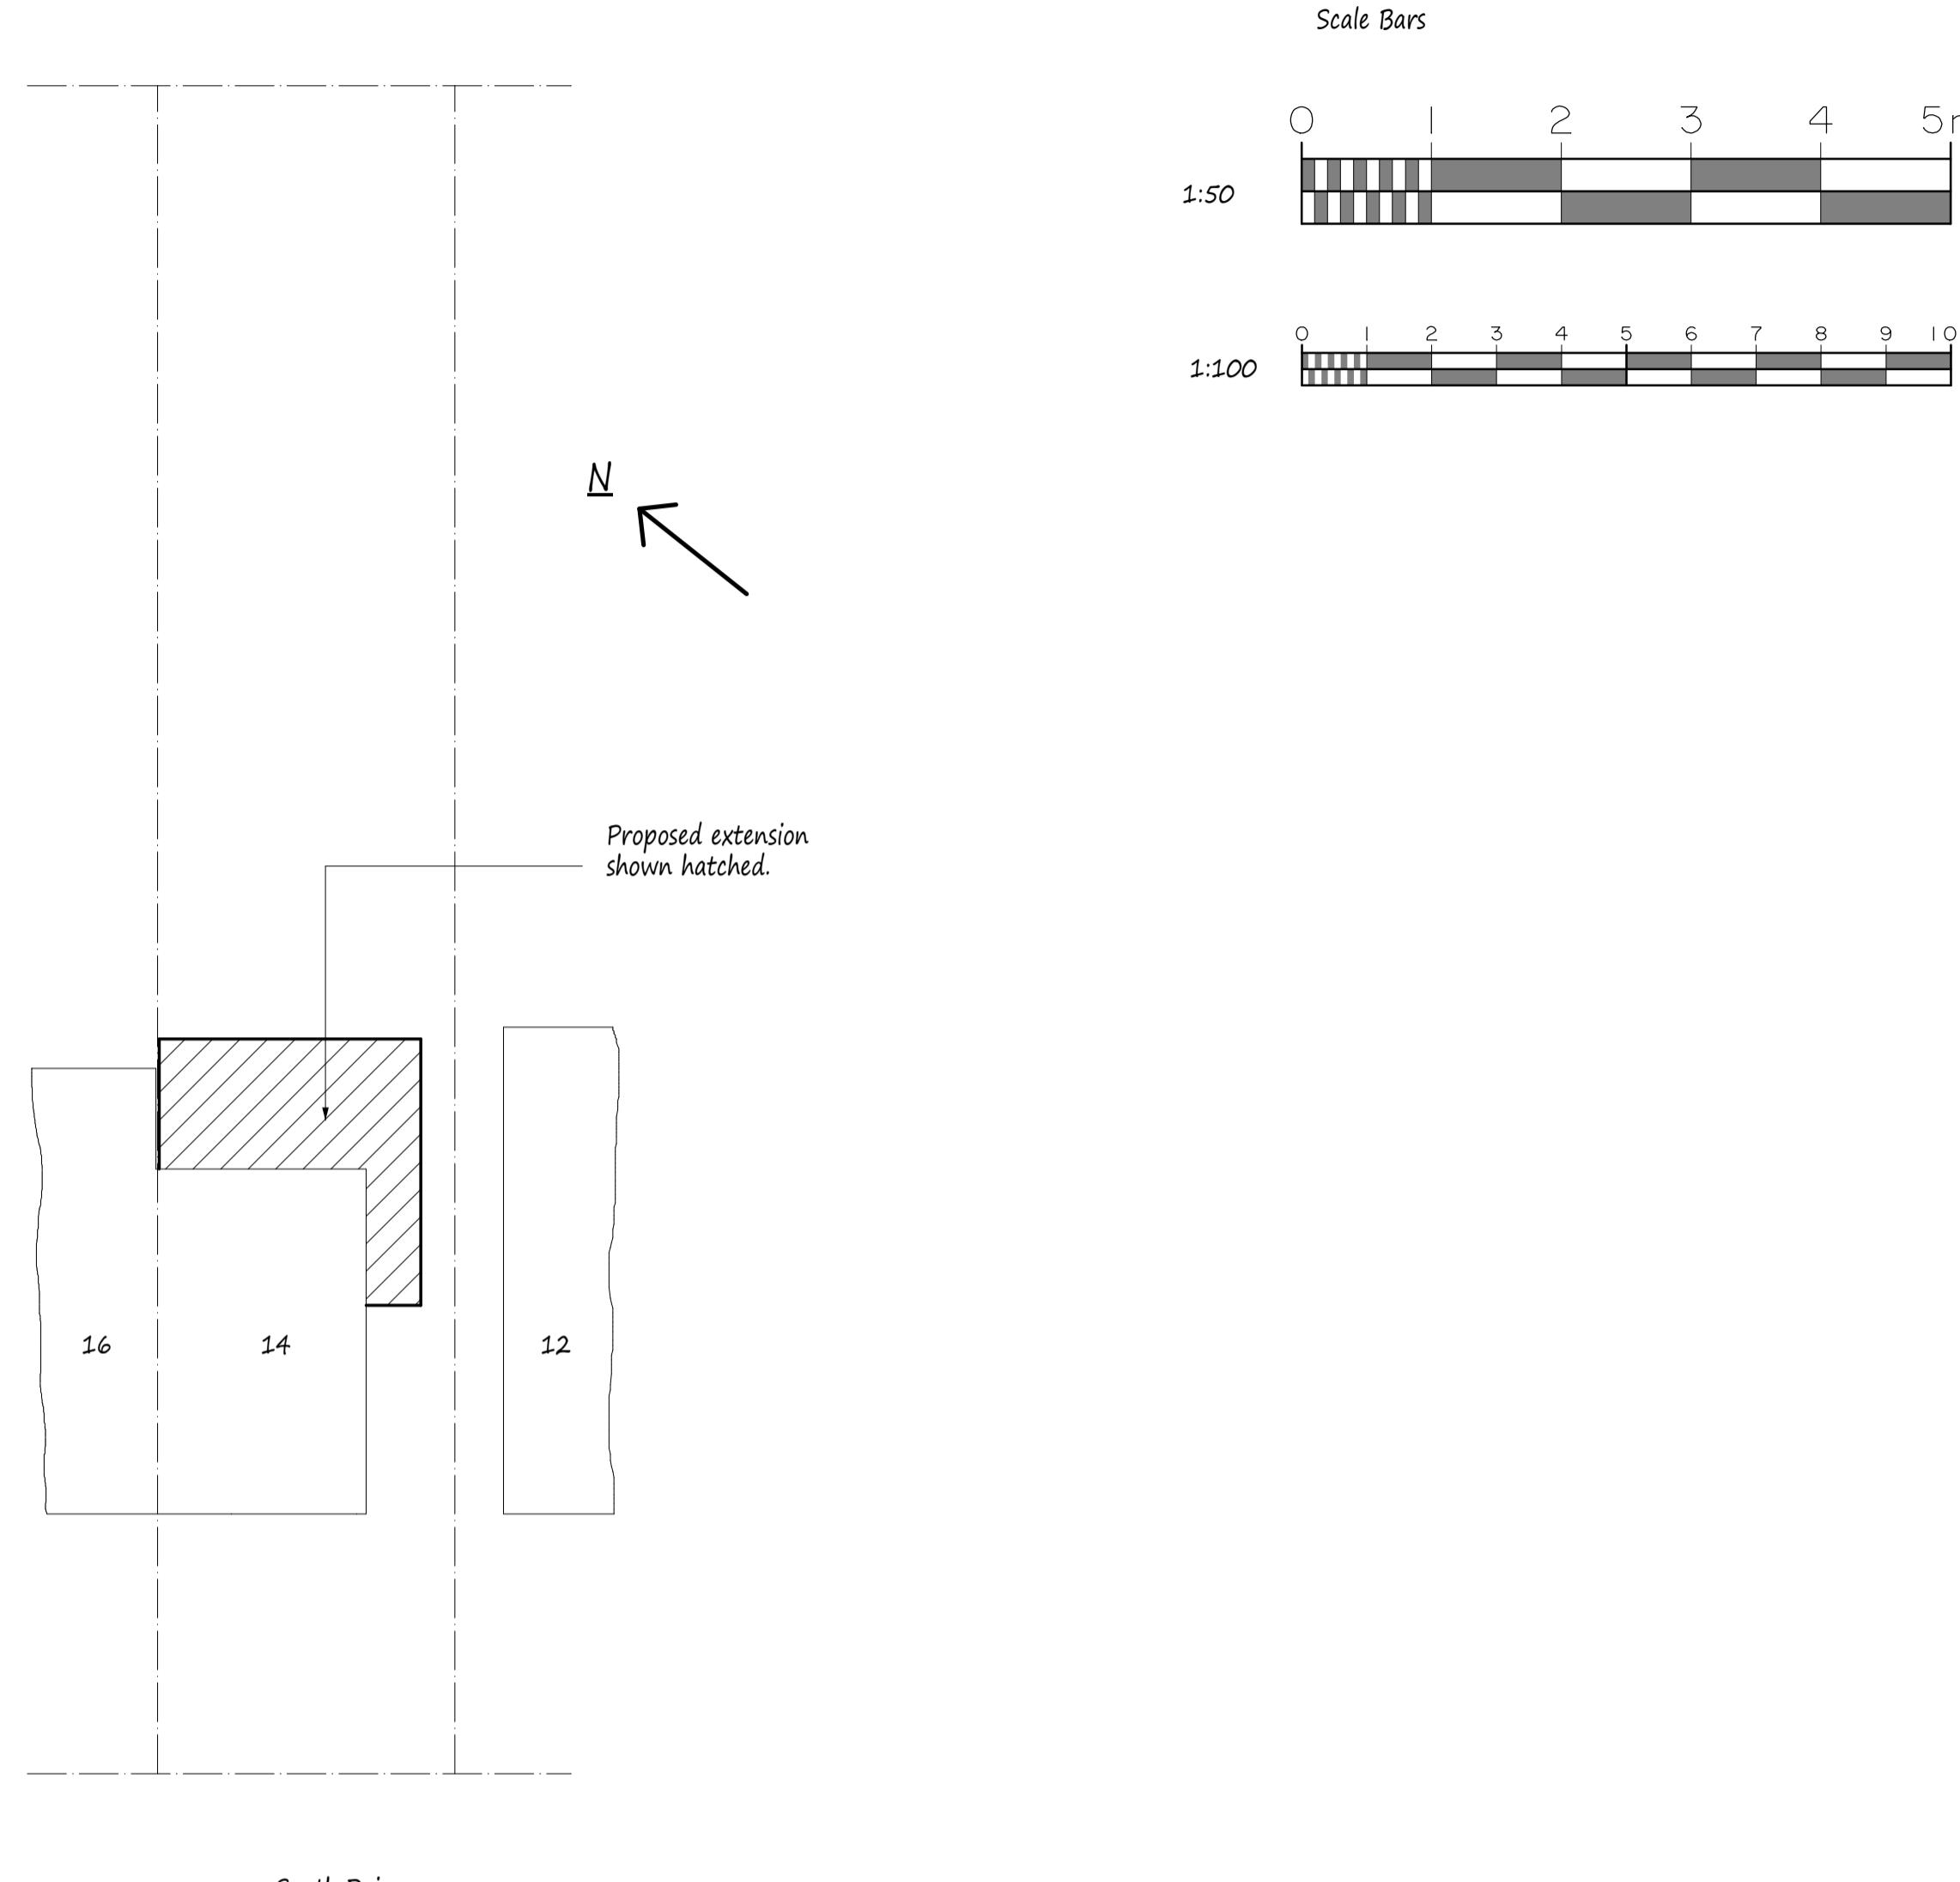

Front Elevation



Side Elevation



Rear Elevation

A	Date	Revisions
---	------	-----------

Copyright

Pottle & Co Ltd.
Building Design &
Management Services

Suite A
128 Manor Way
Ruislip
Middlesex
HA4 8HR

Tel: 01895 622800
www.pottle.uk.com

Client
Mr & Mrs Bamping

Job Title

14 South Drive
Ruislip
Middlesex

Drawing Title
Existing Details and Site Plan

Scale
1:50. 100. 200

Date April 2021	Drawn by MPP
--------------------	-----------------

Drg No.
4556/01