

NOTES:  
All dimensions must be checked on site and not scaled from this drawing.

A	Date	Revisions

Copyright

Pottle & Co Ltd.  
Building Design &  
Management Services

Suite A  
128 Manor Way  
Ruislip  
Middlesex  
HA4 8HR

Tel: 01895 622800  
www.pottle.uk.com

Client  
Mr & Mrs Bamping

Job Title



14 South Drive  
Ruislip  
Middlesex

Drawing Title

Proposed Single Storey Side  
and Rear Extension.


Scale 1:50. 100	
Date April 2021	Drawn by MDP
Drg No. 4556/02	

Proposed Elevations - All Materials to Match Existing

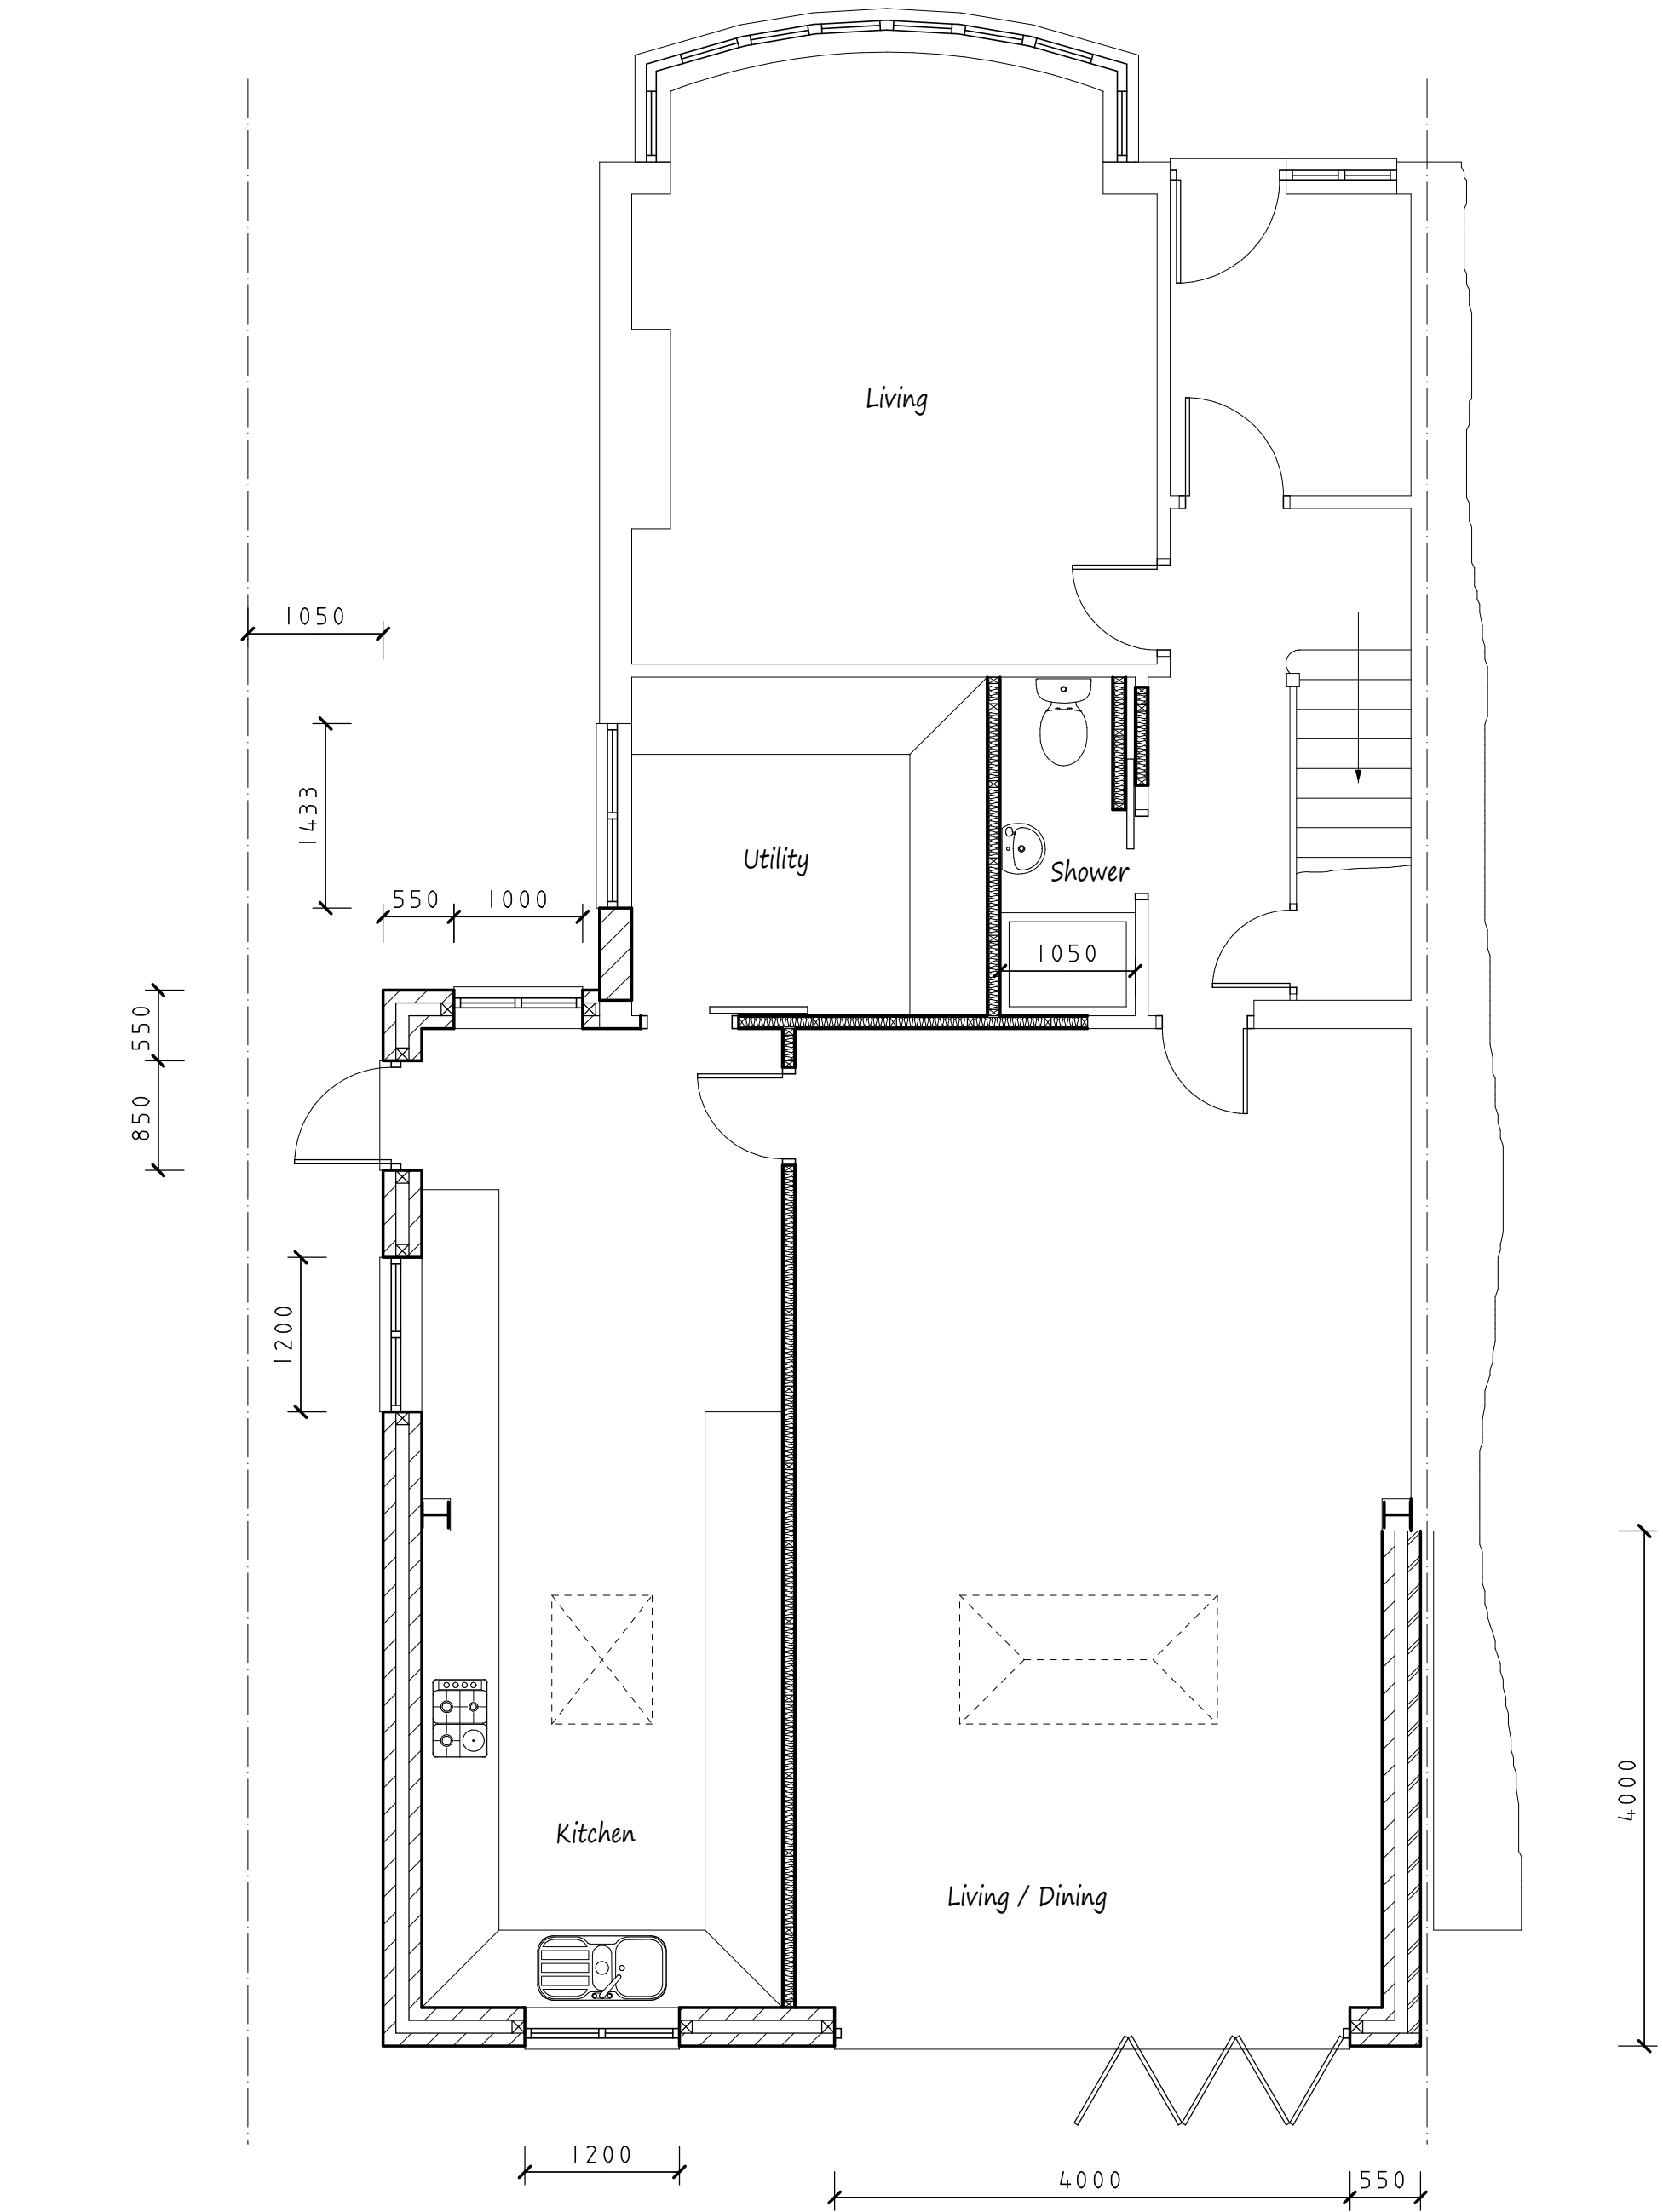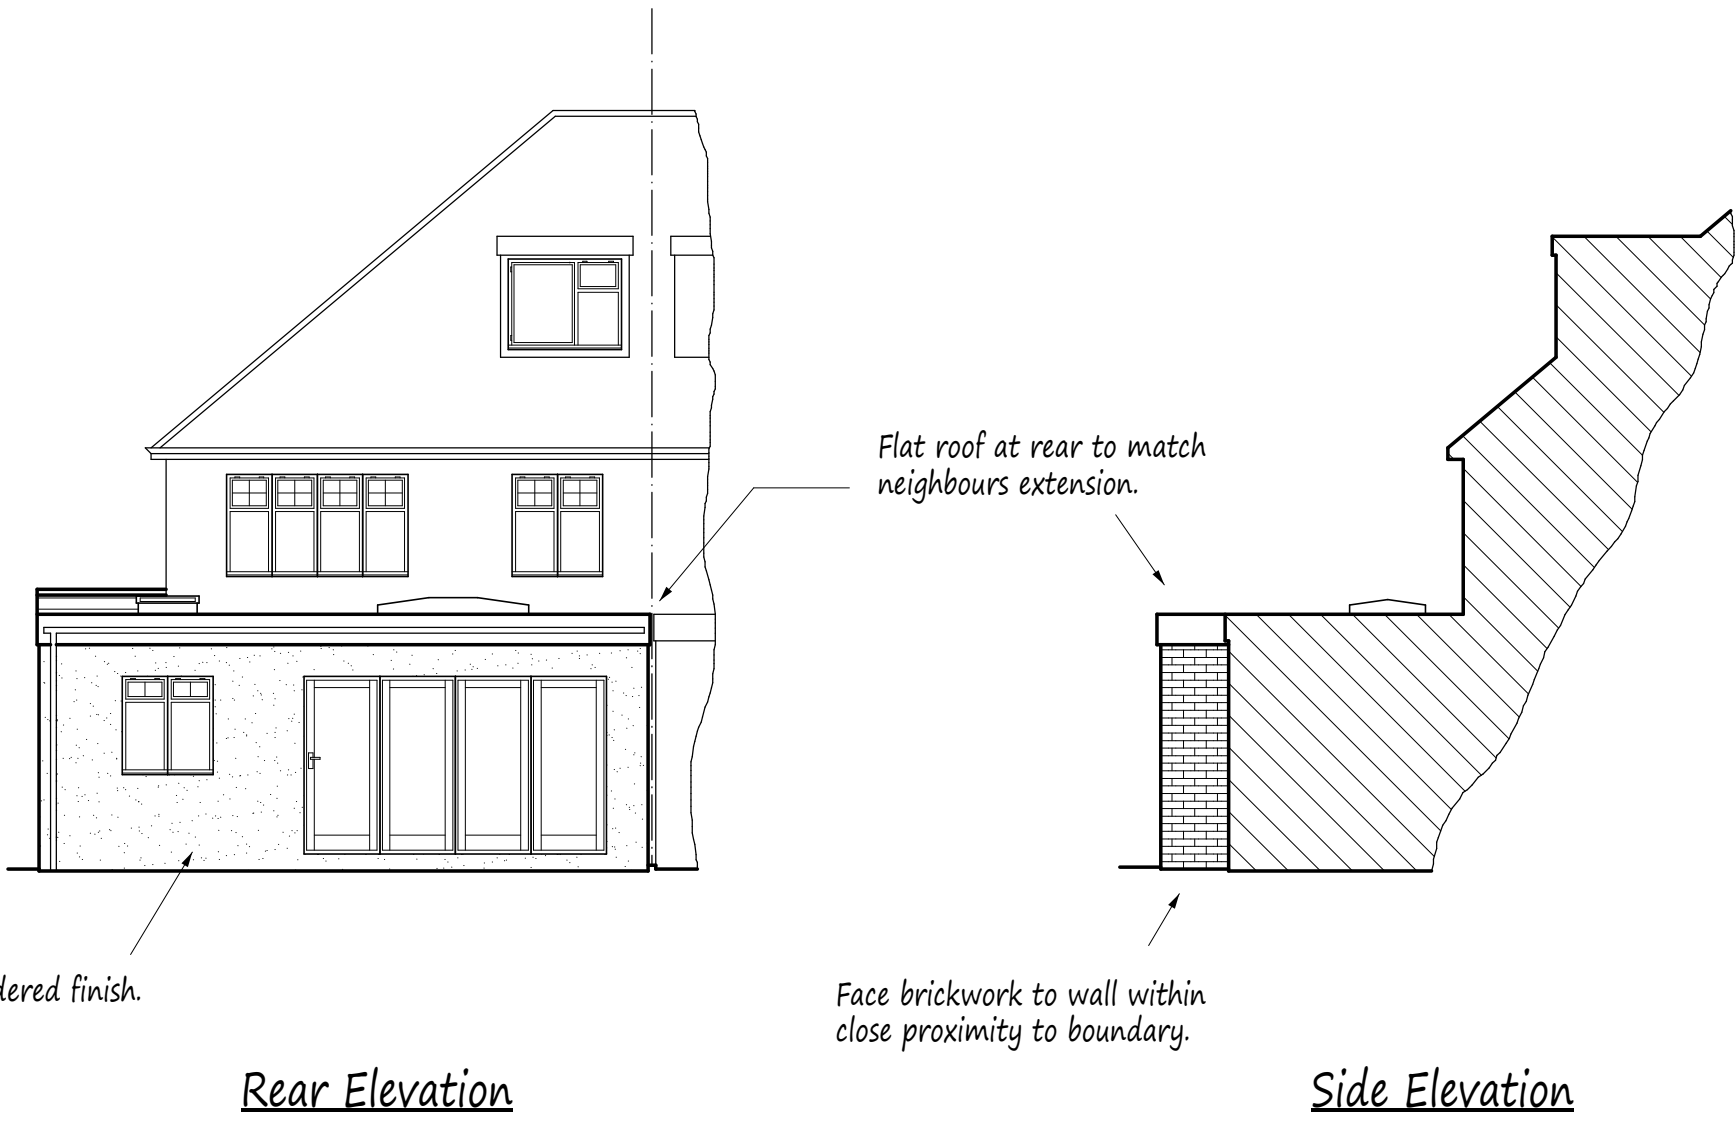

Proposed roof light and roof lantern shown dotted.

Proposed Ground Floor Plan

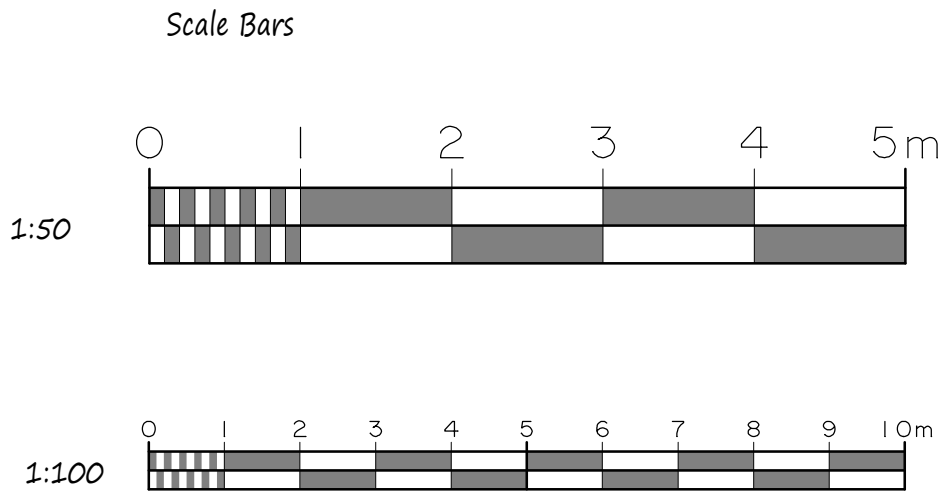

This drawing to be read in conjunction with Drq No 4556/01