




EXISTING FRONT ELEVATION




EXISTING REAR ELEVATION



EXISTING SIDE ELEVATION

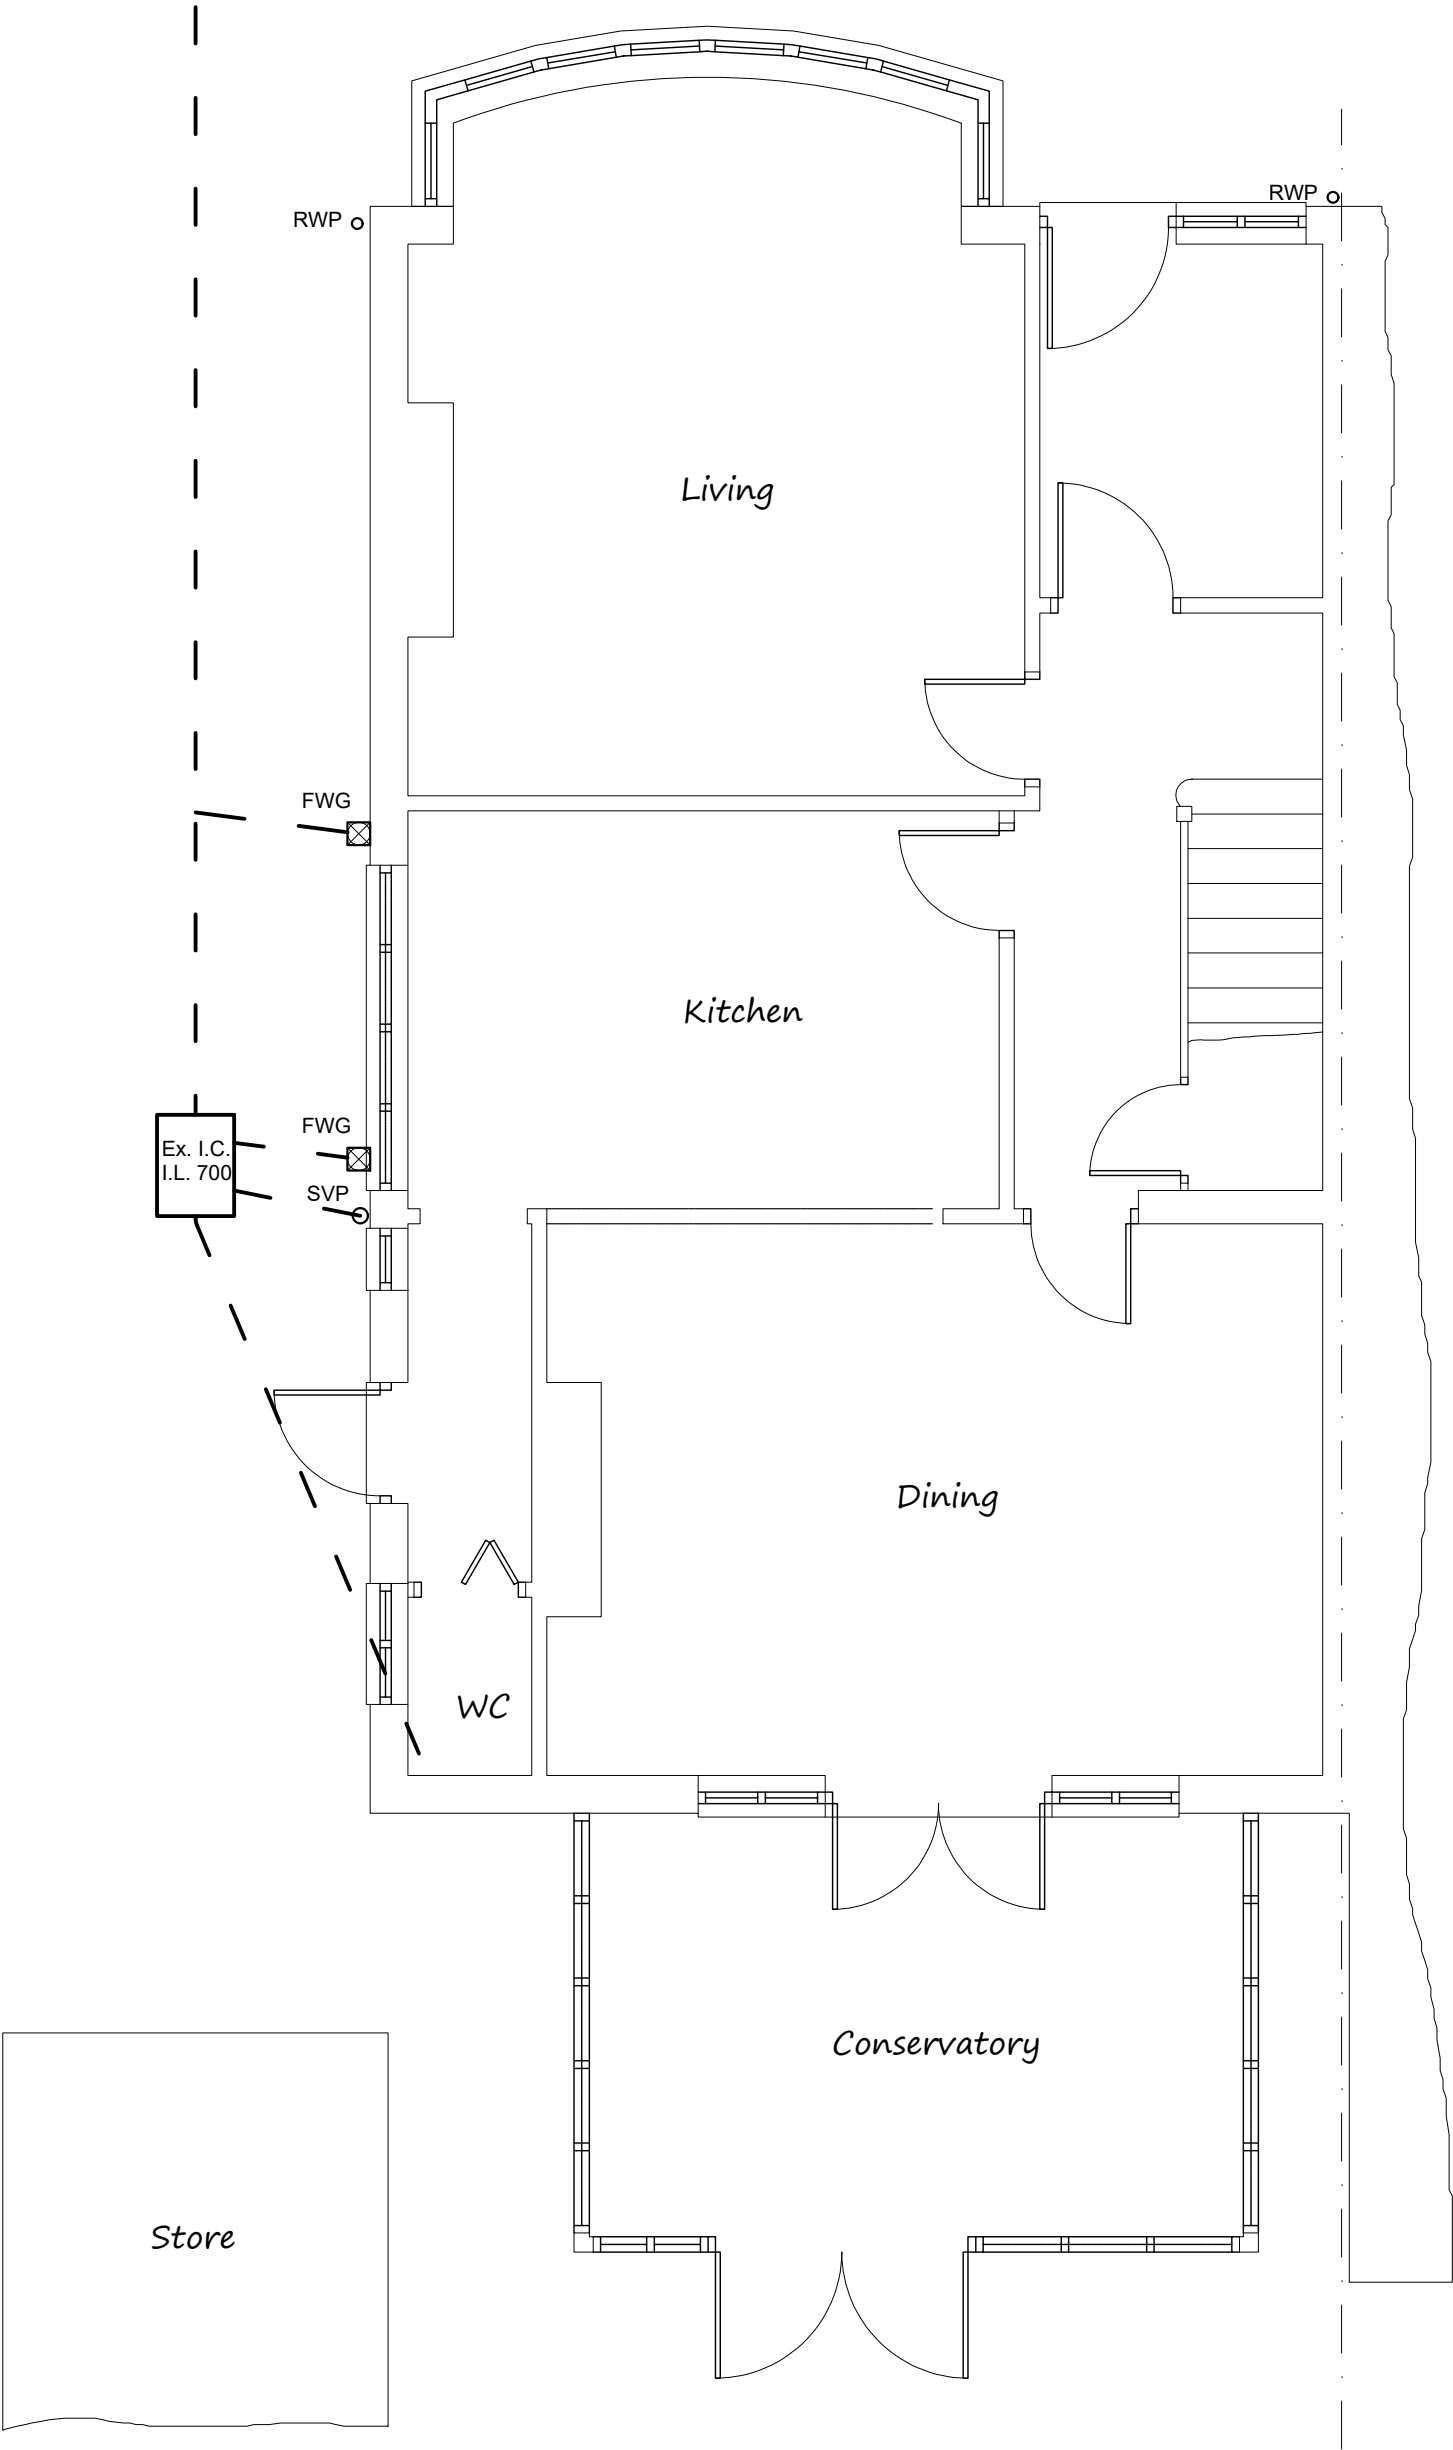

EXISTING GROUND FLOOR PLAN

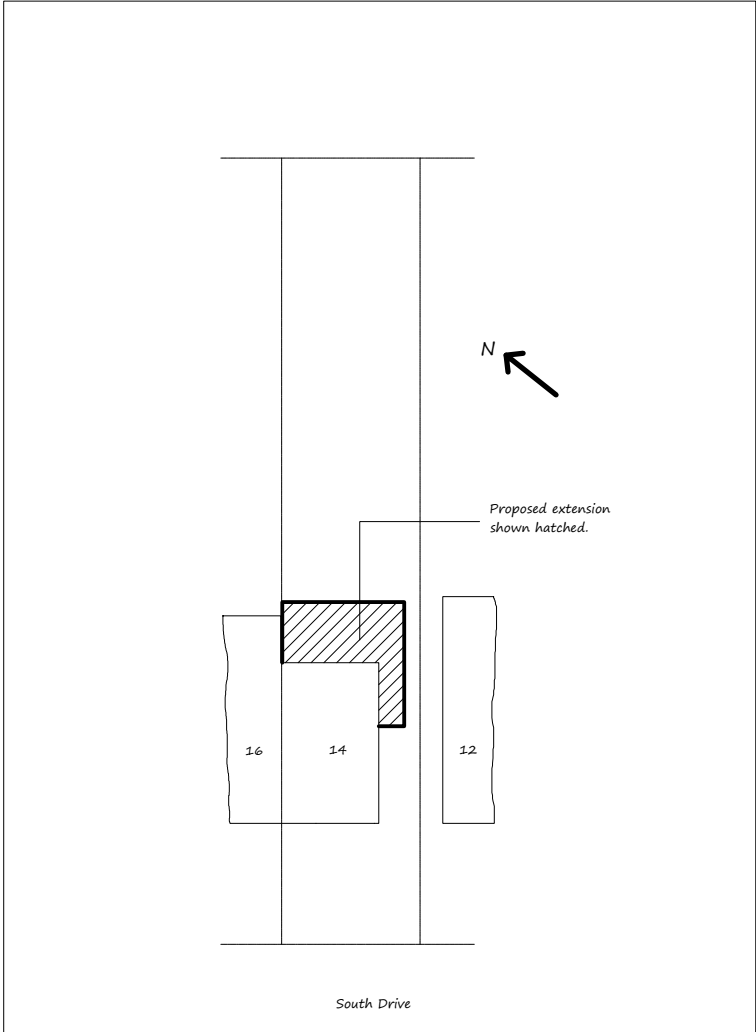

BLOCK PLAN (1:500)


T R Harris Design & Surveying Services
559 Rayners lane, Pinner, Middlesex HA5 5HP
www.trharrisdesign.co.uk Tel: 07957 619812

PROJECT

14 South Drive
RUISLIP
HA4 8EX

TITLE

Existing Plans & Elevations



 


SCALE BAR 1:100



SCALE BAR 1:50

SCALE	1:50 & 1:100 @ A2	DRAWING NO.
DATE	April 2022	22/14SD/10

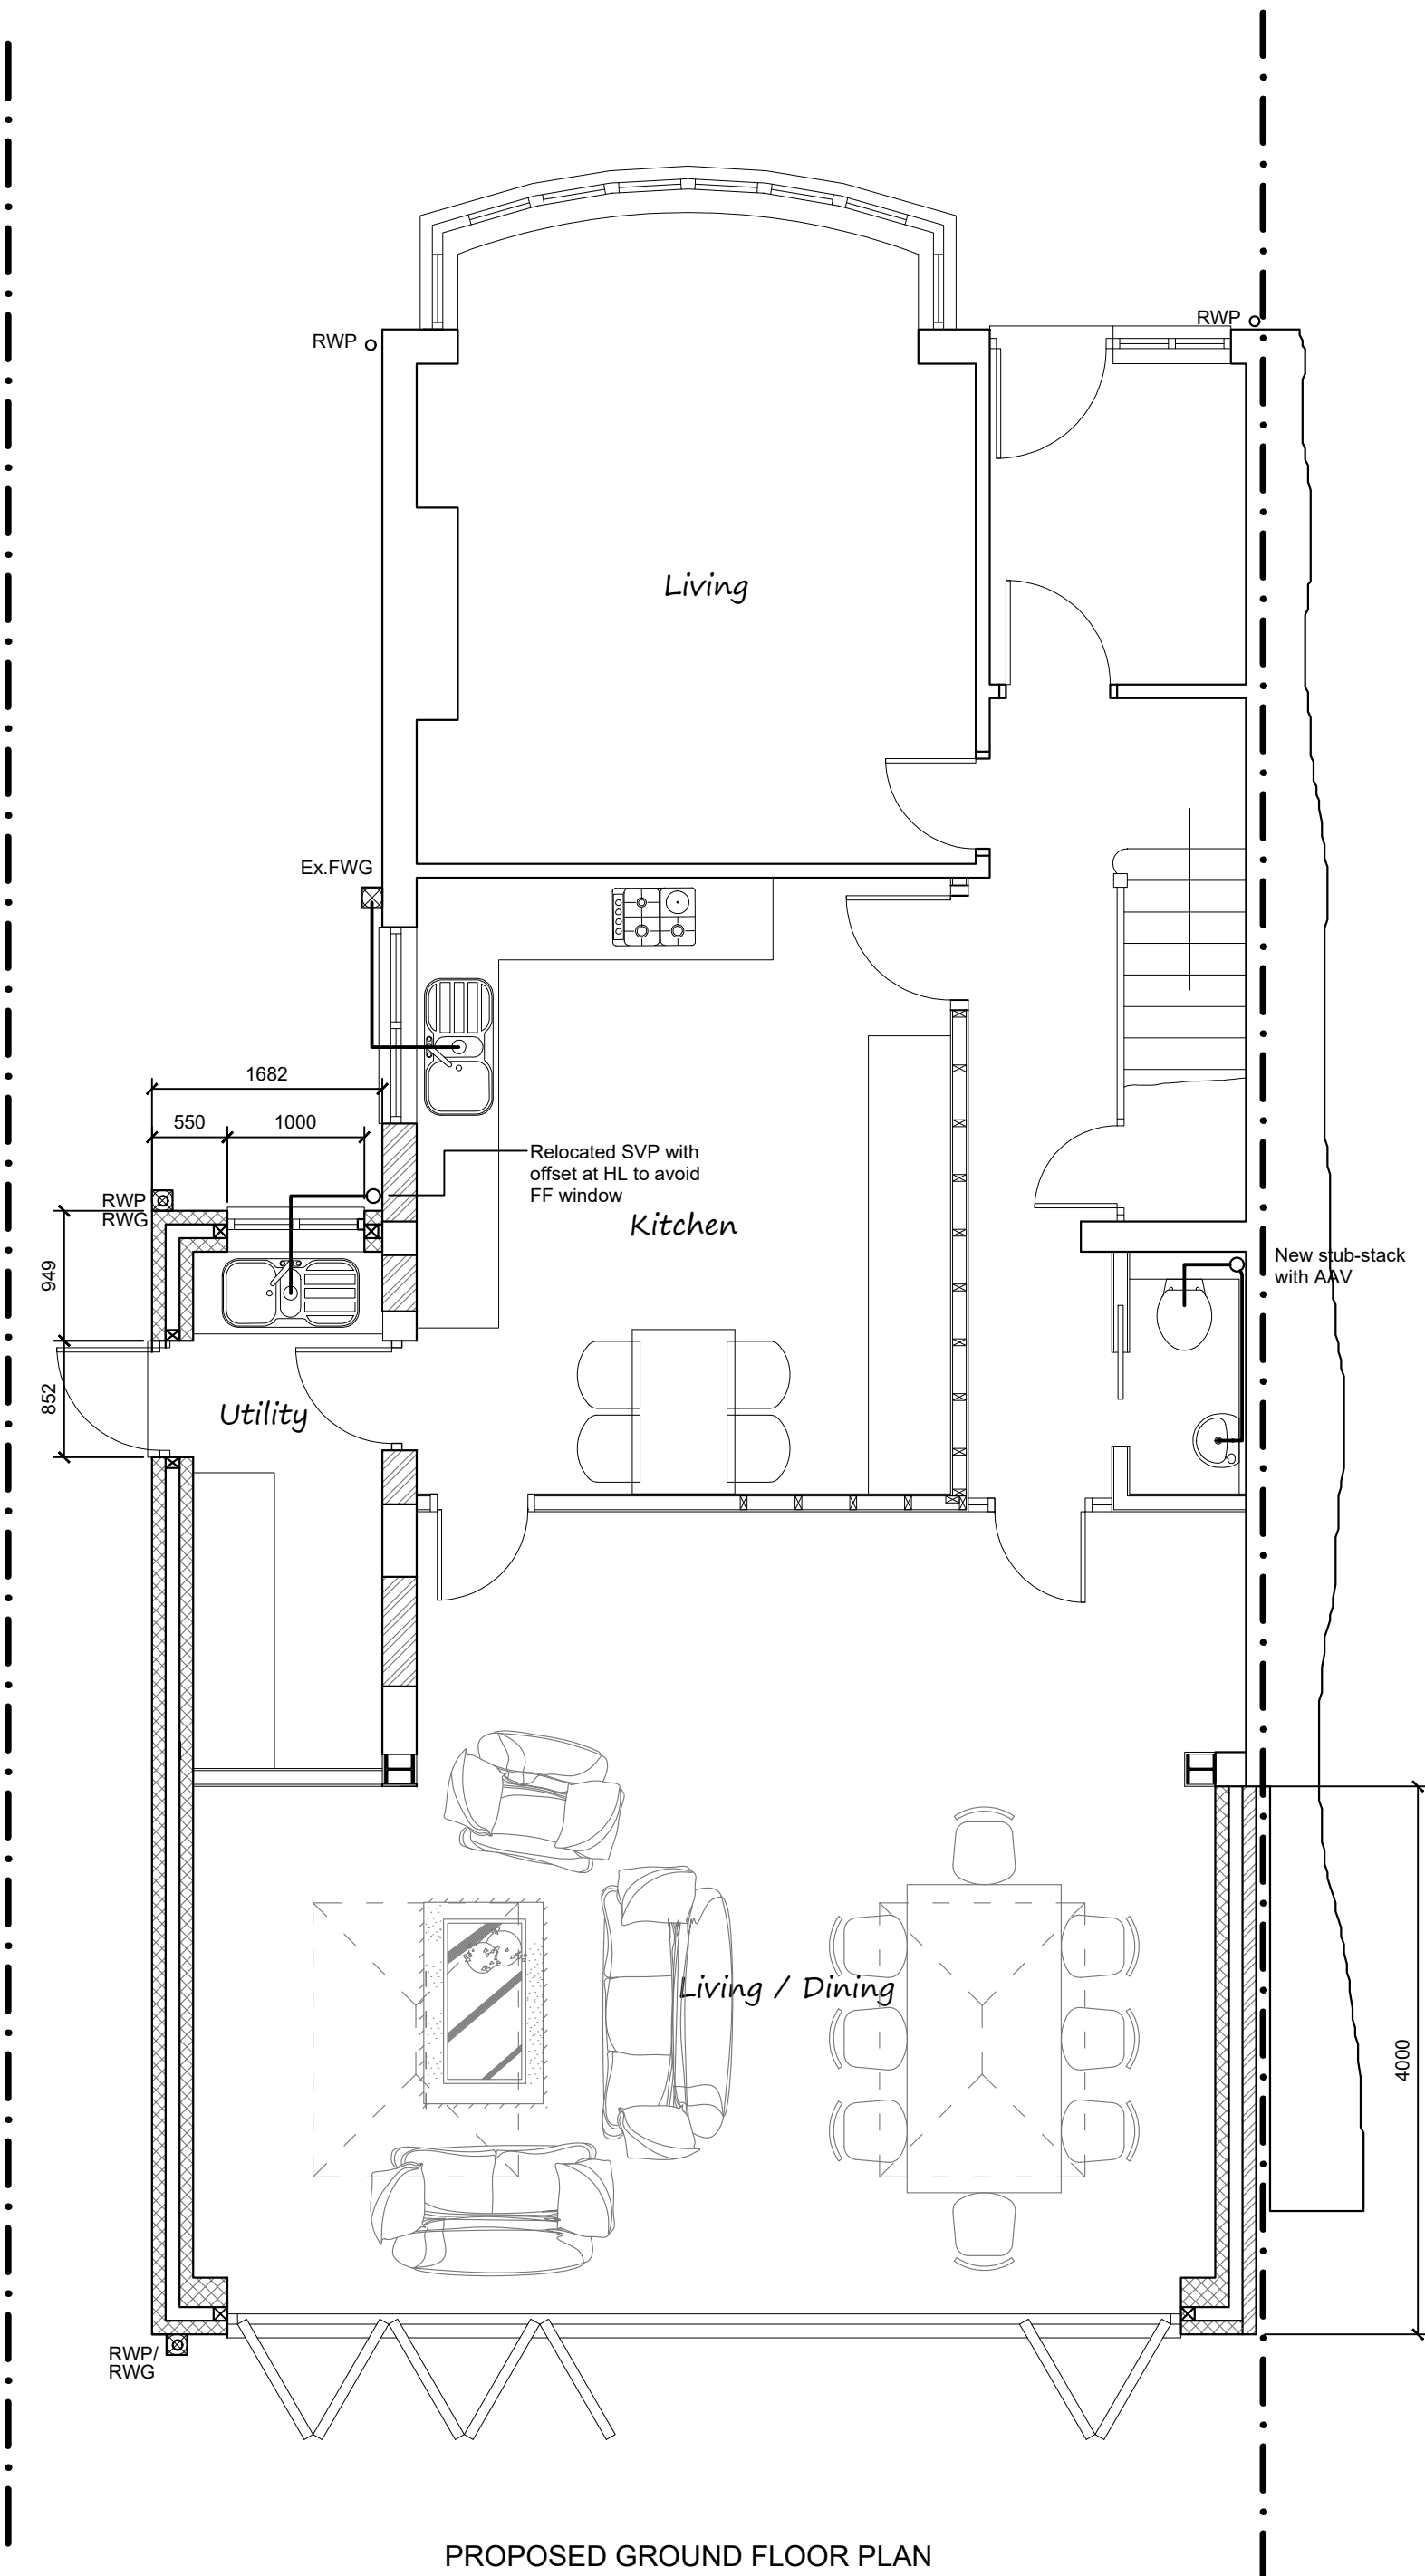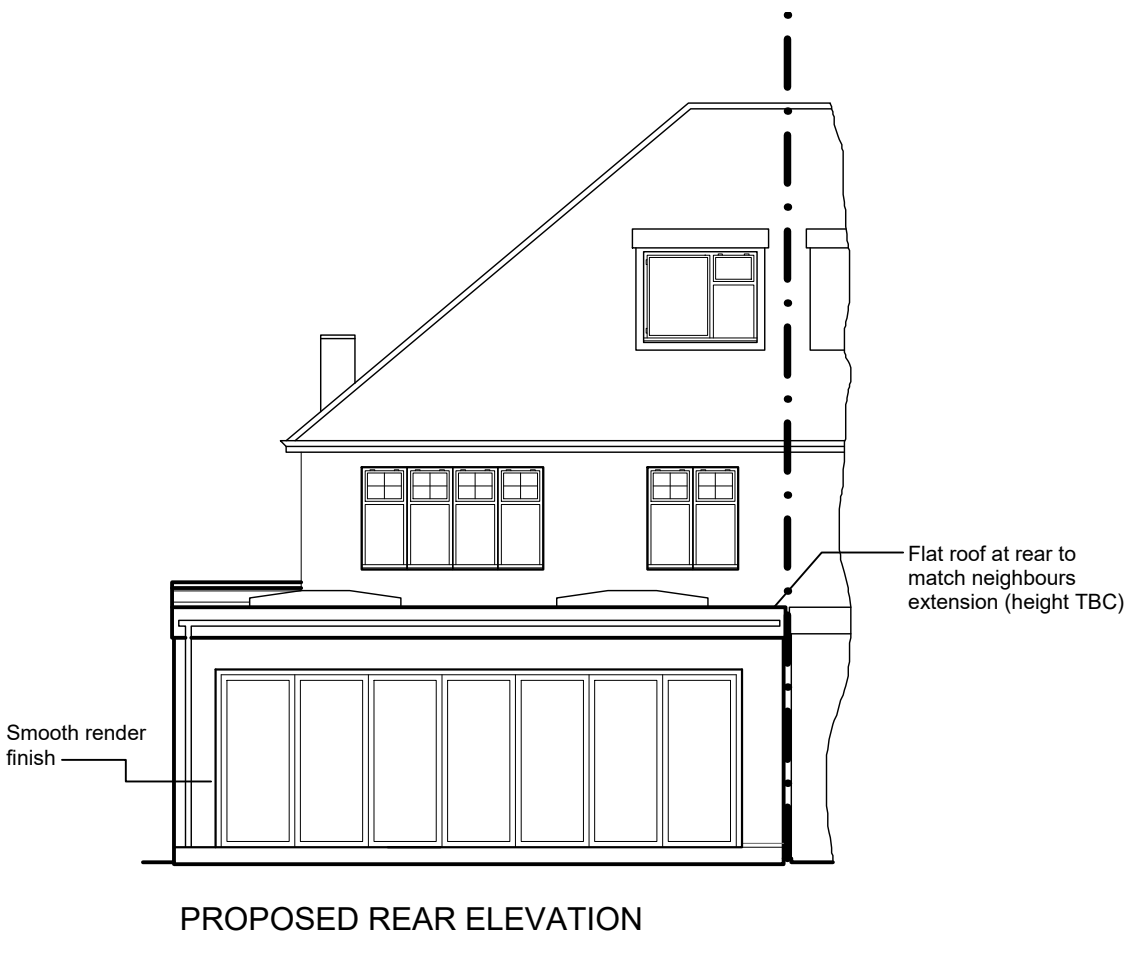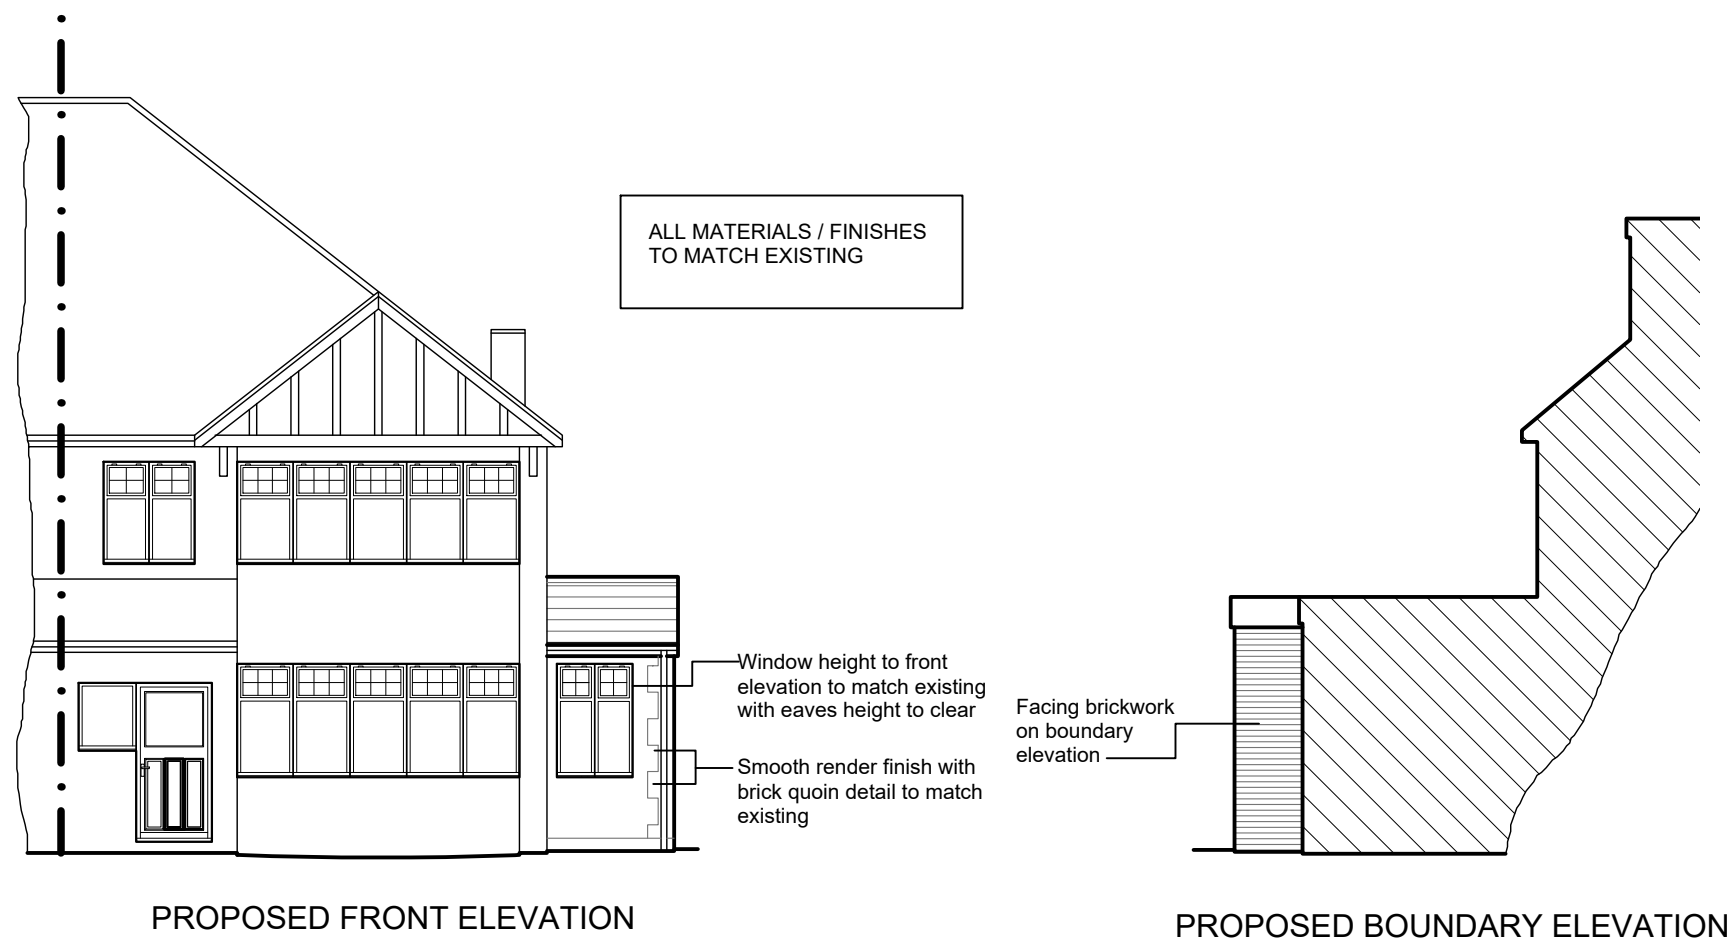

Rev. A - 12.05.23 - Detailed design		
T R Harris Design & Surveying Services 559 Rayners lane, Pinner, Middlesex HA5 5HP www.trharrisdesign.co.uk Tel: 07957 619812		
PROJECT		
14 South Drive RUISLIP HA4 8EX		
TITLE		
Proposed Plans & Elevations		
SCALE	1:50 & 1:100 @ A2	DRAWING NO. 22/14SD/20A
DATE	September 2022	

