




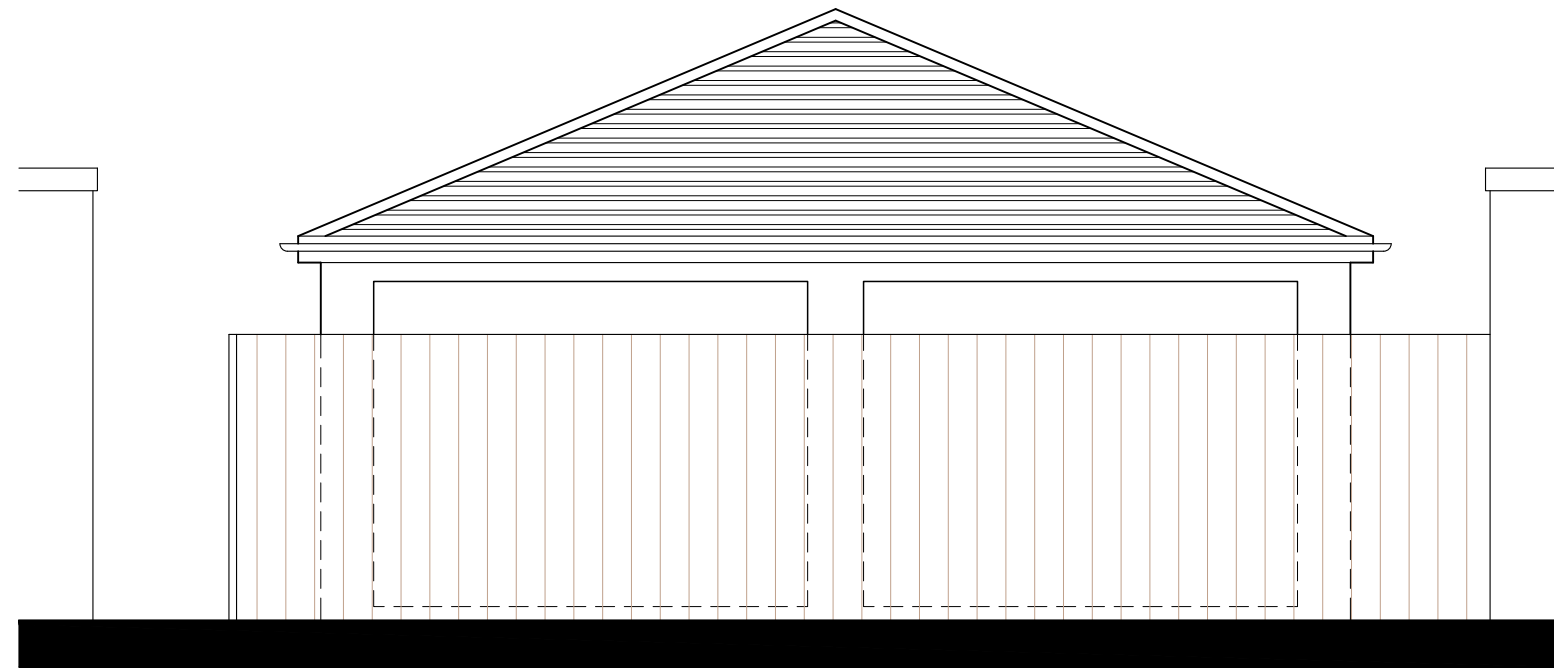


ROAD ELEVATION

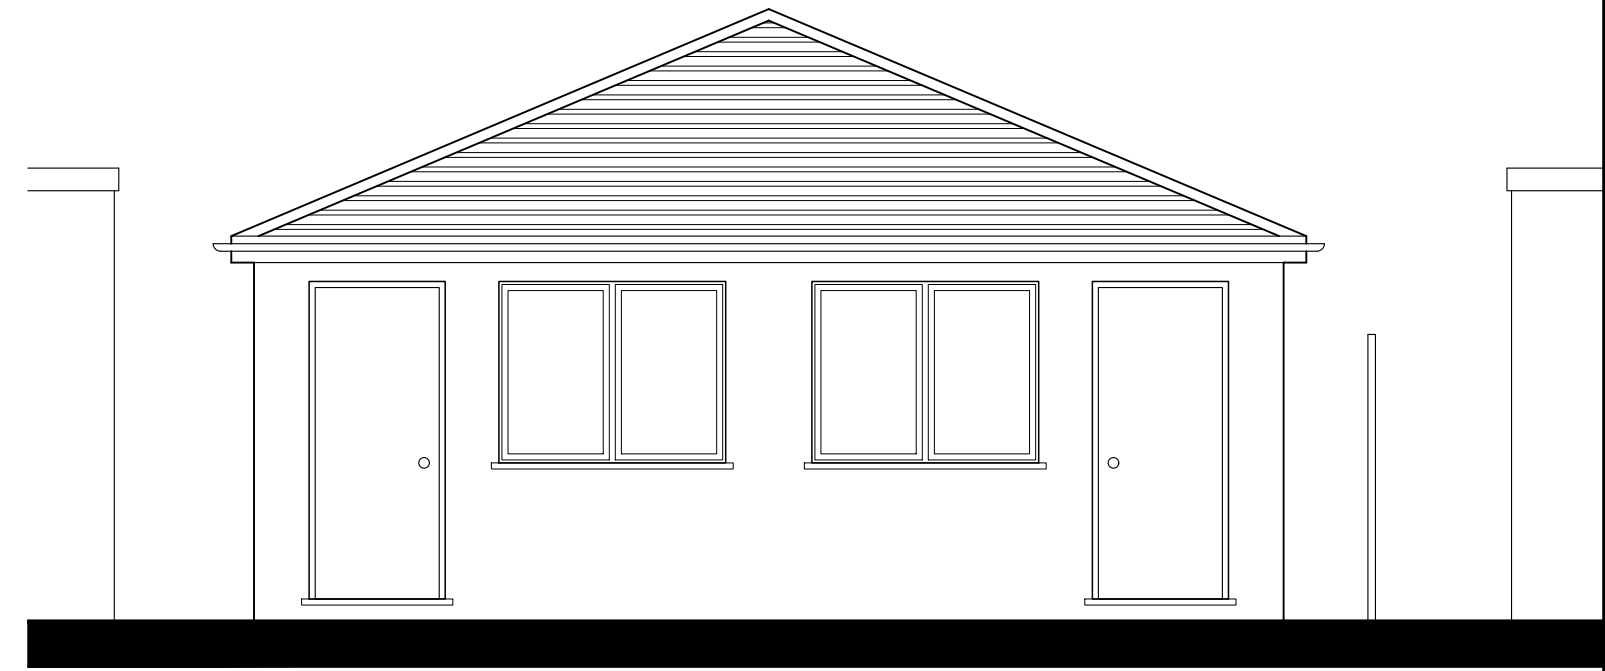

REAR ELEVATION (from number 5)

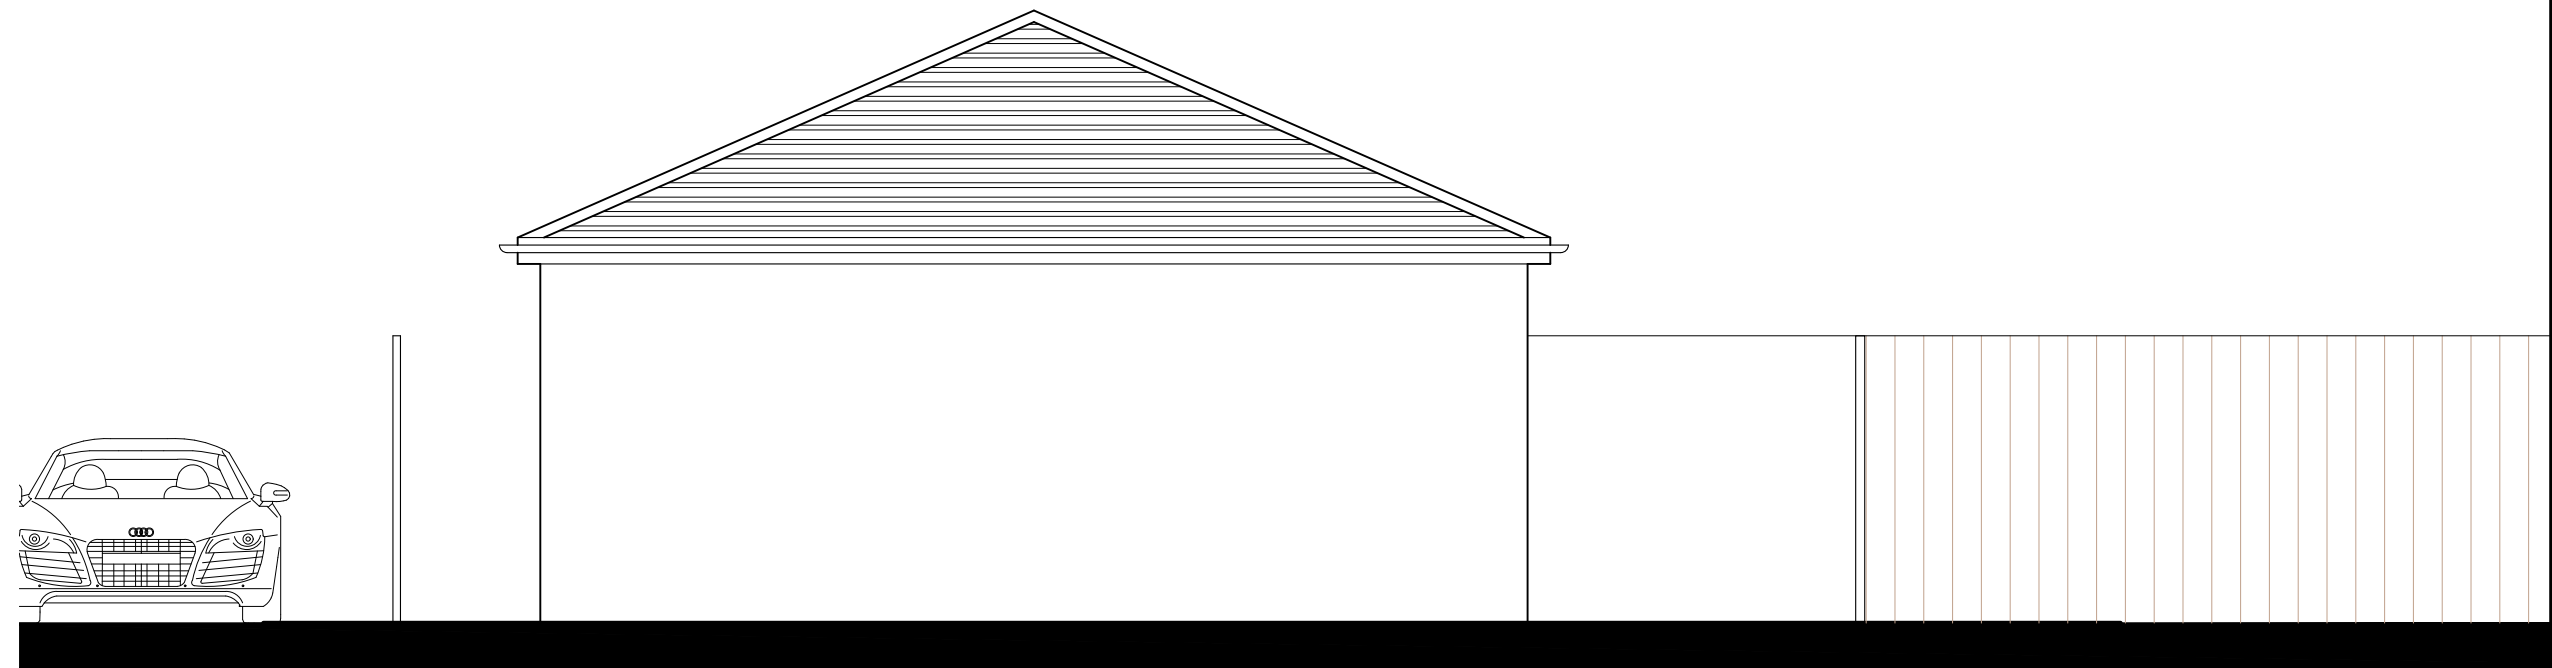

SIDE ELEVATION (from number 3)

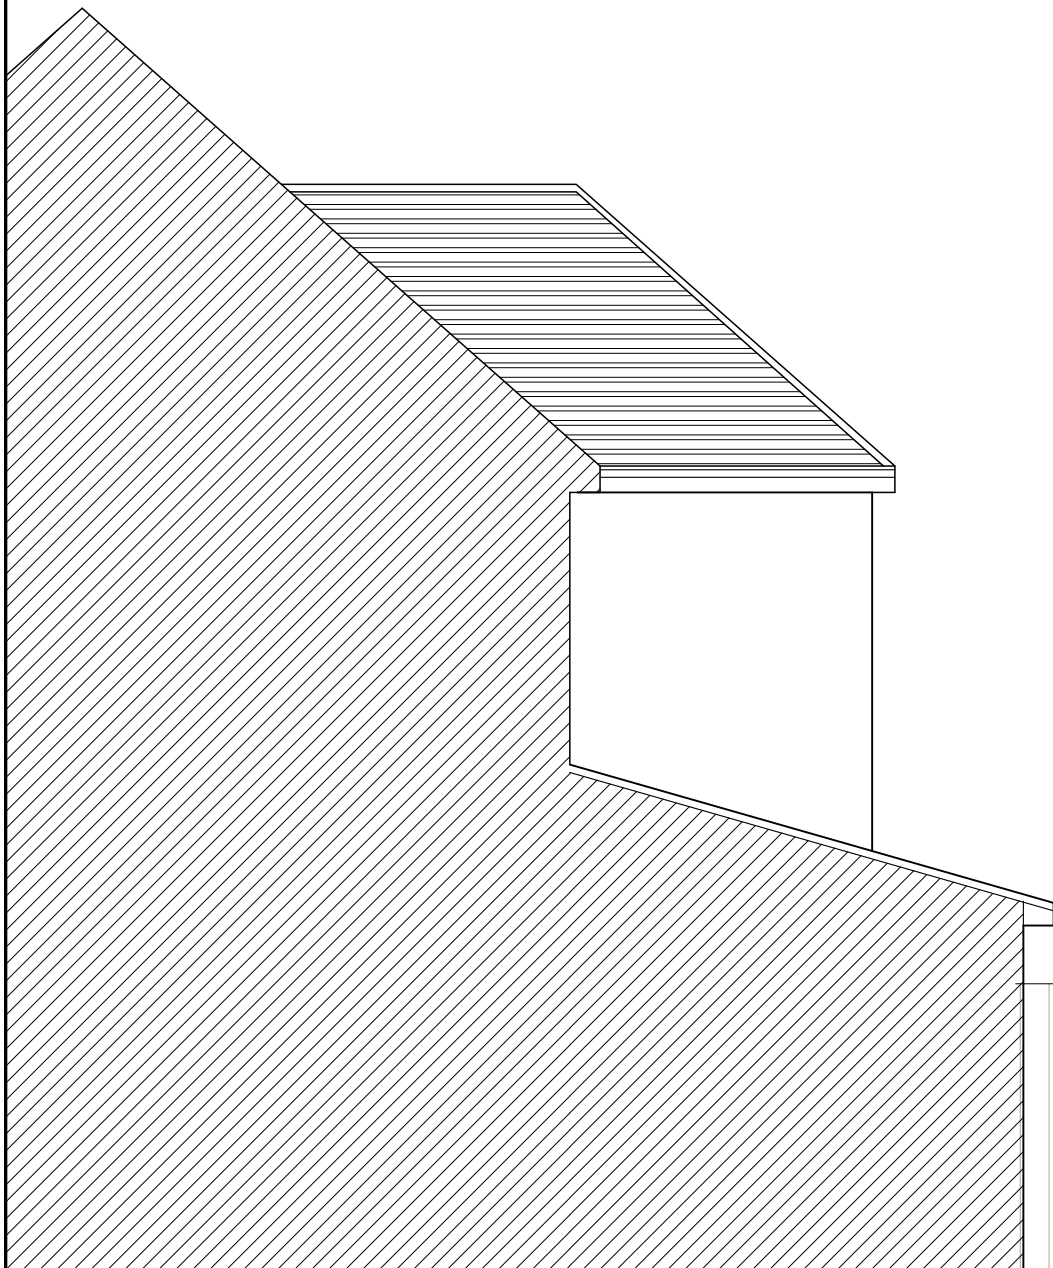

SIDE ELEVATION (from number 7)

ELEVATIONS EXISTING SCALE 1:50 @ A2



PROJECT NAME:	UNUSED STORAGE AT REAR OF 5 ASHBURTON ROAD RUISLIP HA4 6AA	TITLE: ELEVATIONS- existing	SCALE	DATE	CONTACT	KUNAL SANGWAN ARCHITECTURAL SERVICES 22 ALEXANDRA GROVE LONDON N12 8HG SANGWANKUNAL@HOTMAIL.COM
			1:50 @ A2	JUN 2026	KUNAL	
		DRAWING NO. 26-05-1006/PL-102	REVISIONS			