



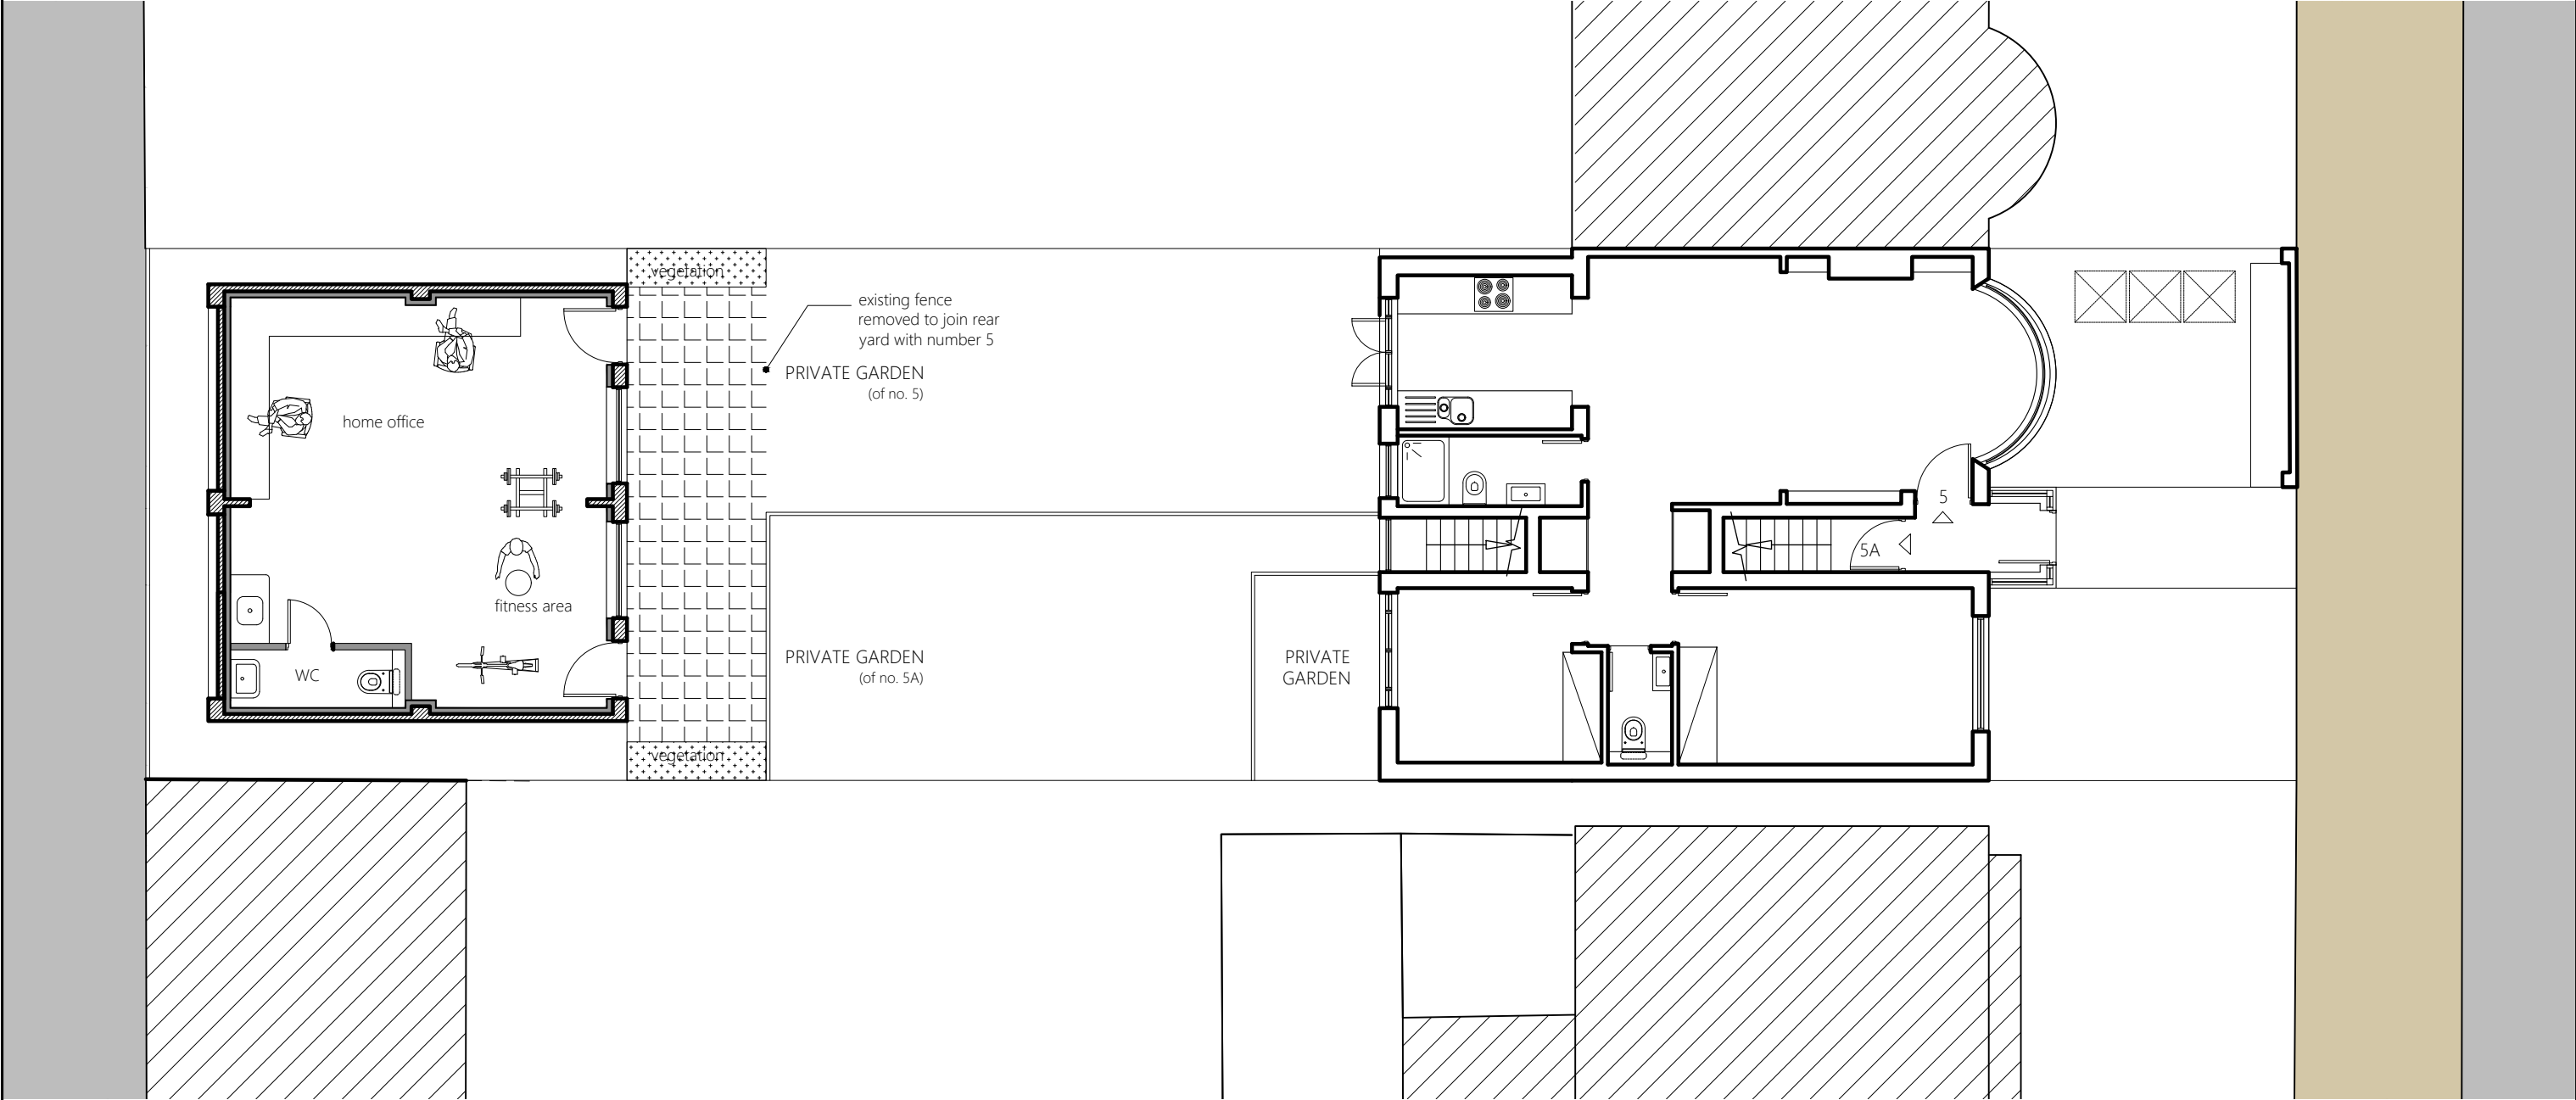

FLOOR PLAN EXISTING SCALE 1:100 @ A3

 

PROJECT NAME: UNUSED STORAGE AT REAR OF 5 ASHBURTON ROAD RUISLIP HA4 6AA	TITLE: FLOOR PLAN- PROPOSED	SCALE 1:100 @ A3	DATE JUN 2026	CONTACT KUNAL	KUNAL SANGWAN ARCHITECTURAL SERVICES 22 ALEXANDRA GROVE LONDON N12 8HG SANGWANKUNAL@HOTMAIL.COM
	DRAWING NO. 26-05-1006/PL-111 A	REVISIONS			