



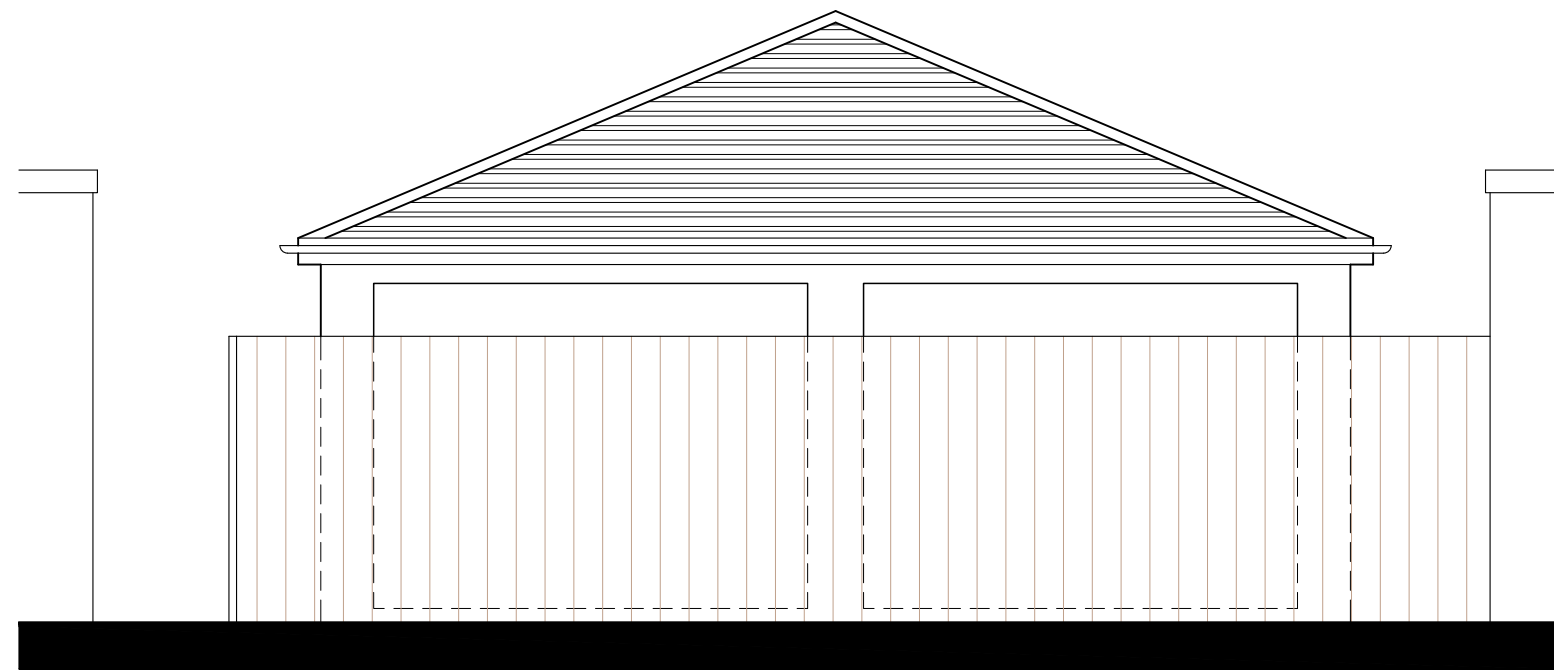



ROAD ELEVATION

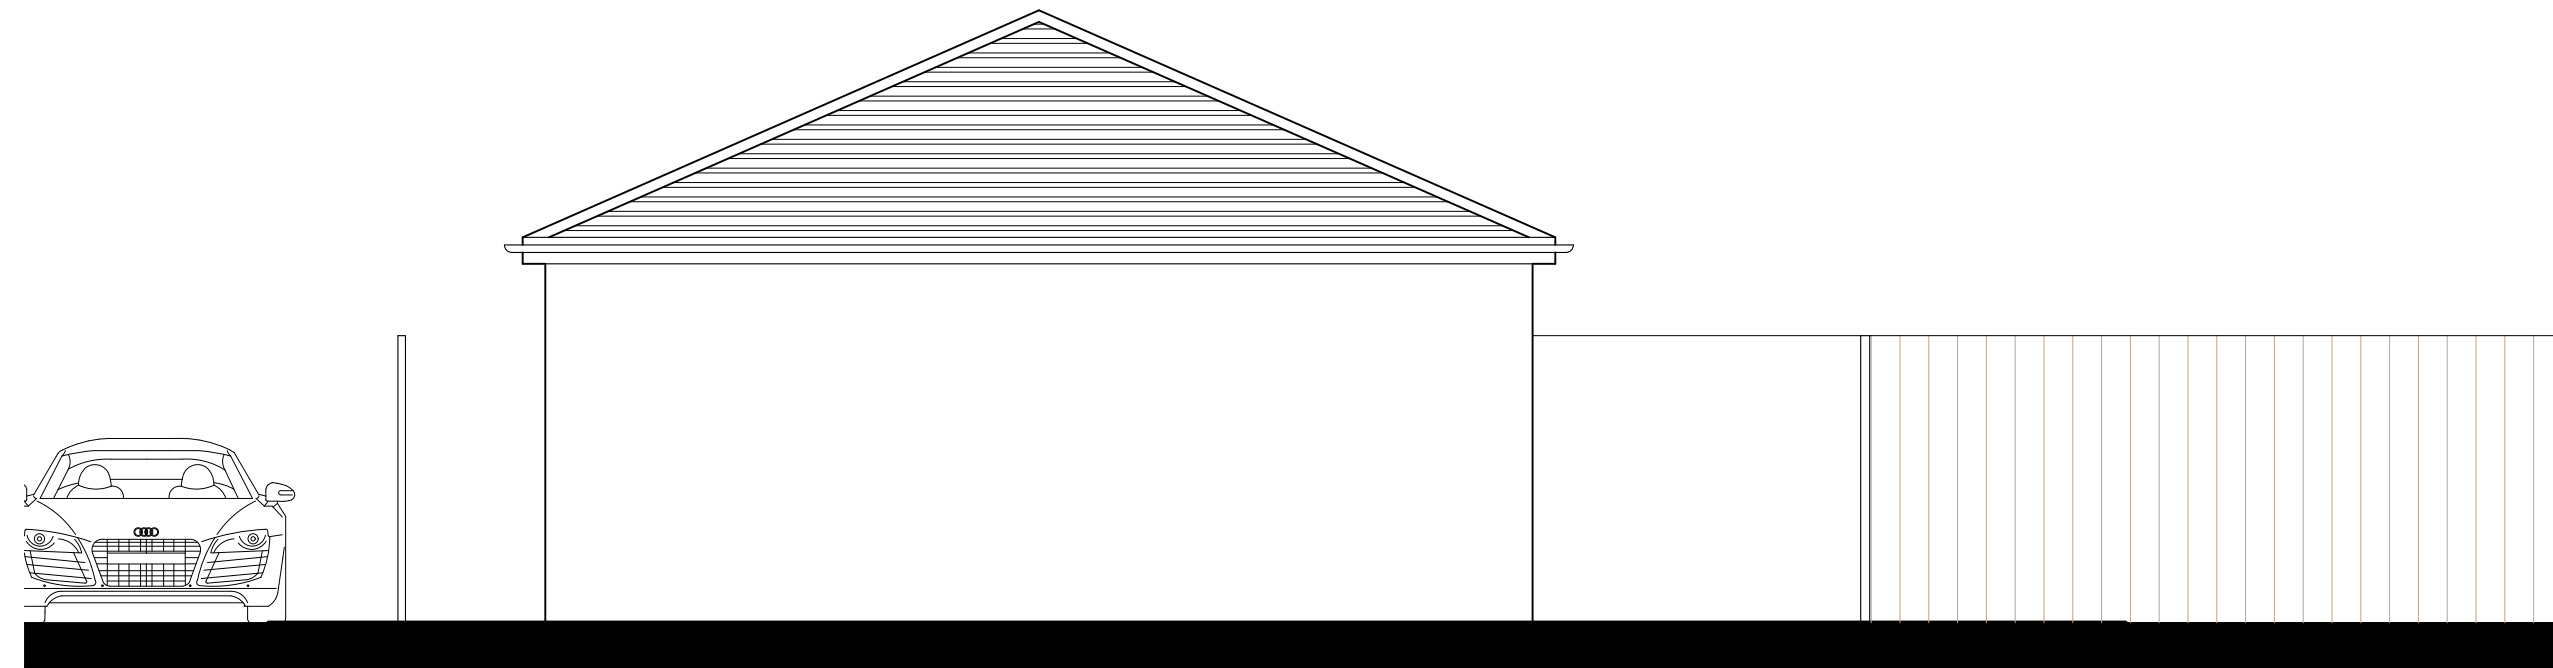

REAR ELEVATION (from number 5)



SIDE ELEVATION (from number 3)

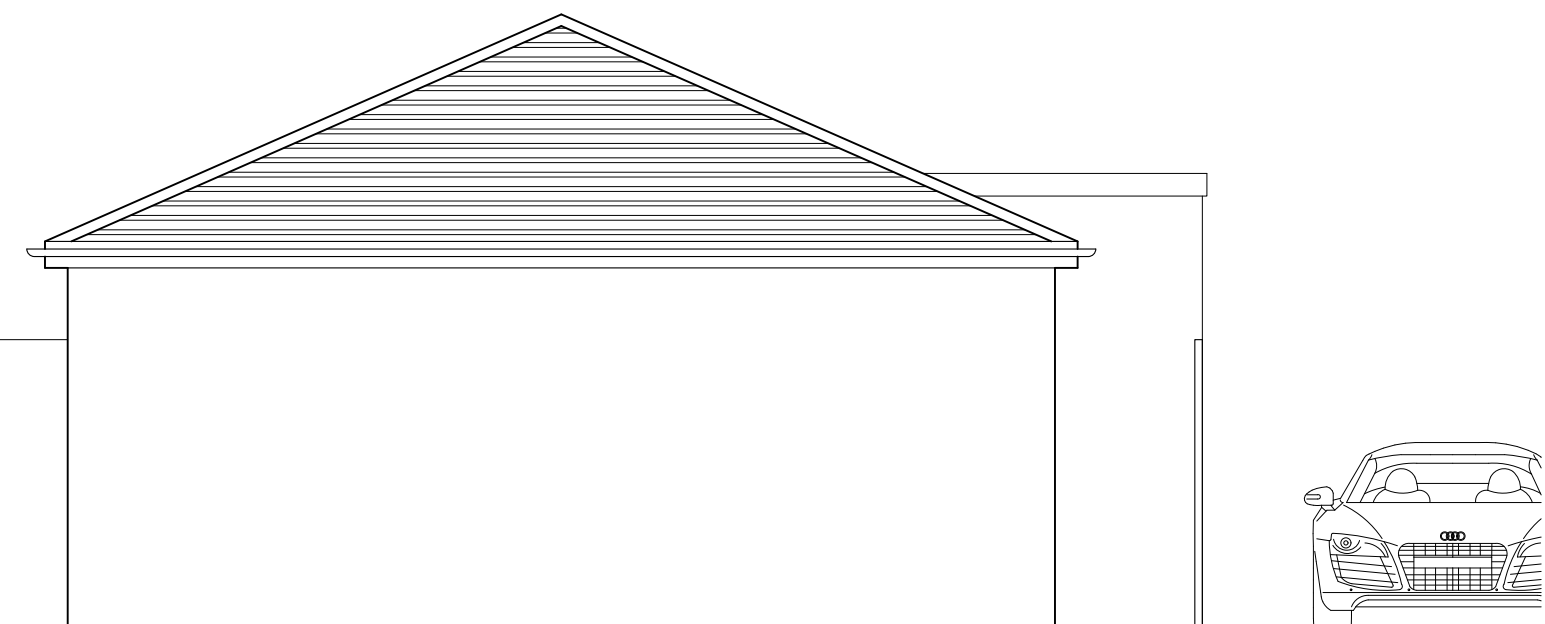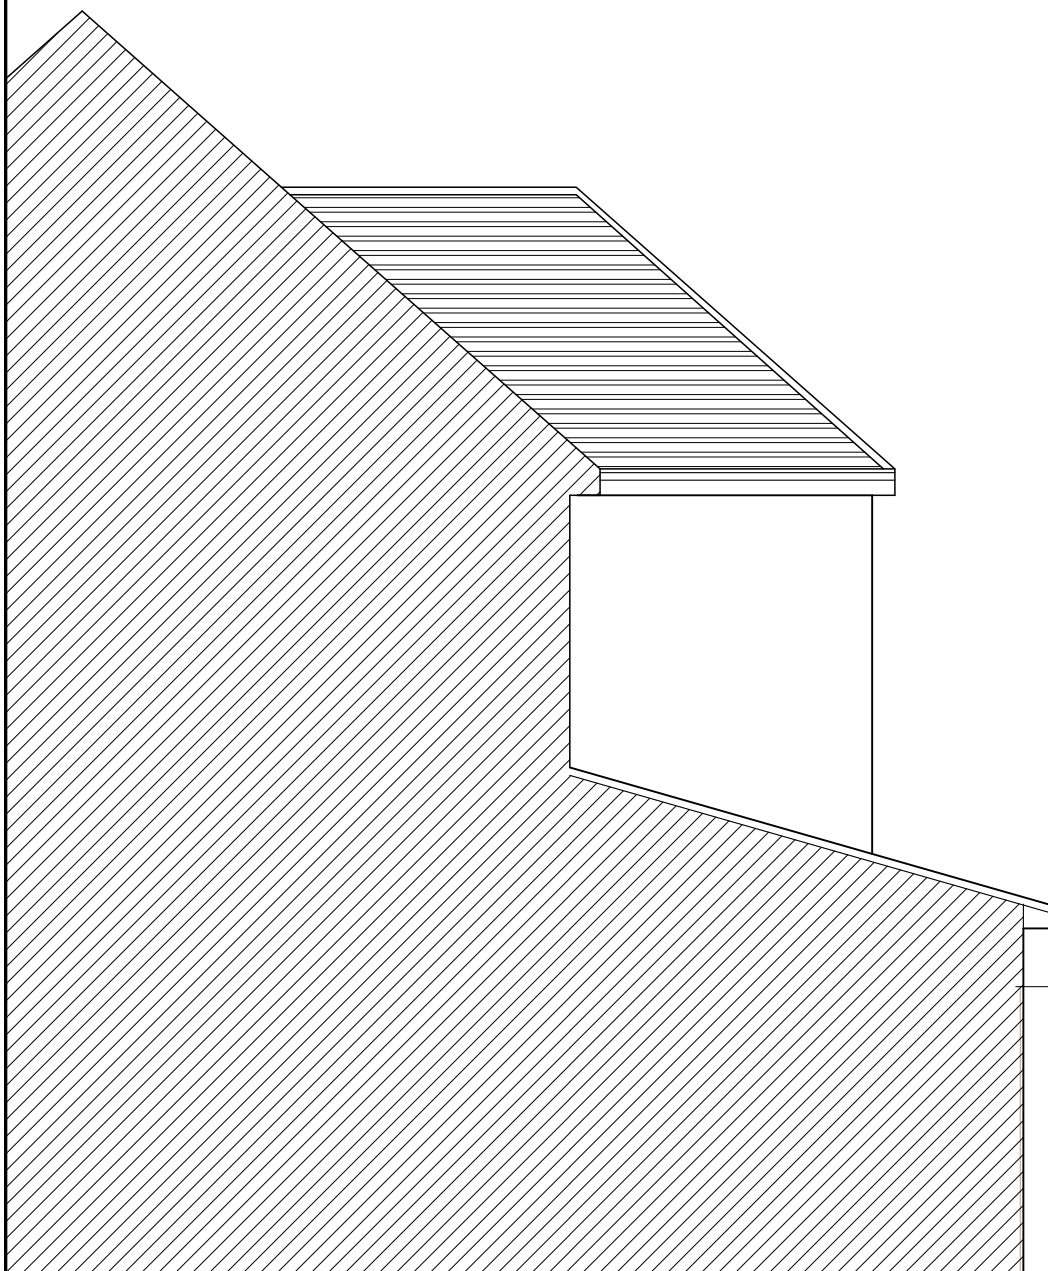

SIDE ELEVATION (from number 7)

ELEVATIONS EXISTING SCALE 1:50 @ A2



PROJECT NAME: UNUSED STORAGE AT REAR OF 5 ASHBURTON ROAD RUISLIP HA4 6AA	TITLE: ELEVATIONS- PROPOSED		SCALE 1:50 @ A2	DATE JUN 2026	CONTACT KUNAL	KUNAL SANGWAN ARCHITECTURAL SERVICES 22 ALEXANDRA GROVE LONDON N12 8HG SANGWANKUNAL@HOTMAIL.COM
	DRAWING NO. 26-05-1006/PL-102		REVISIONS			