

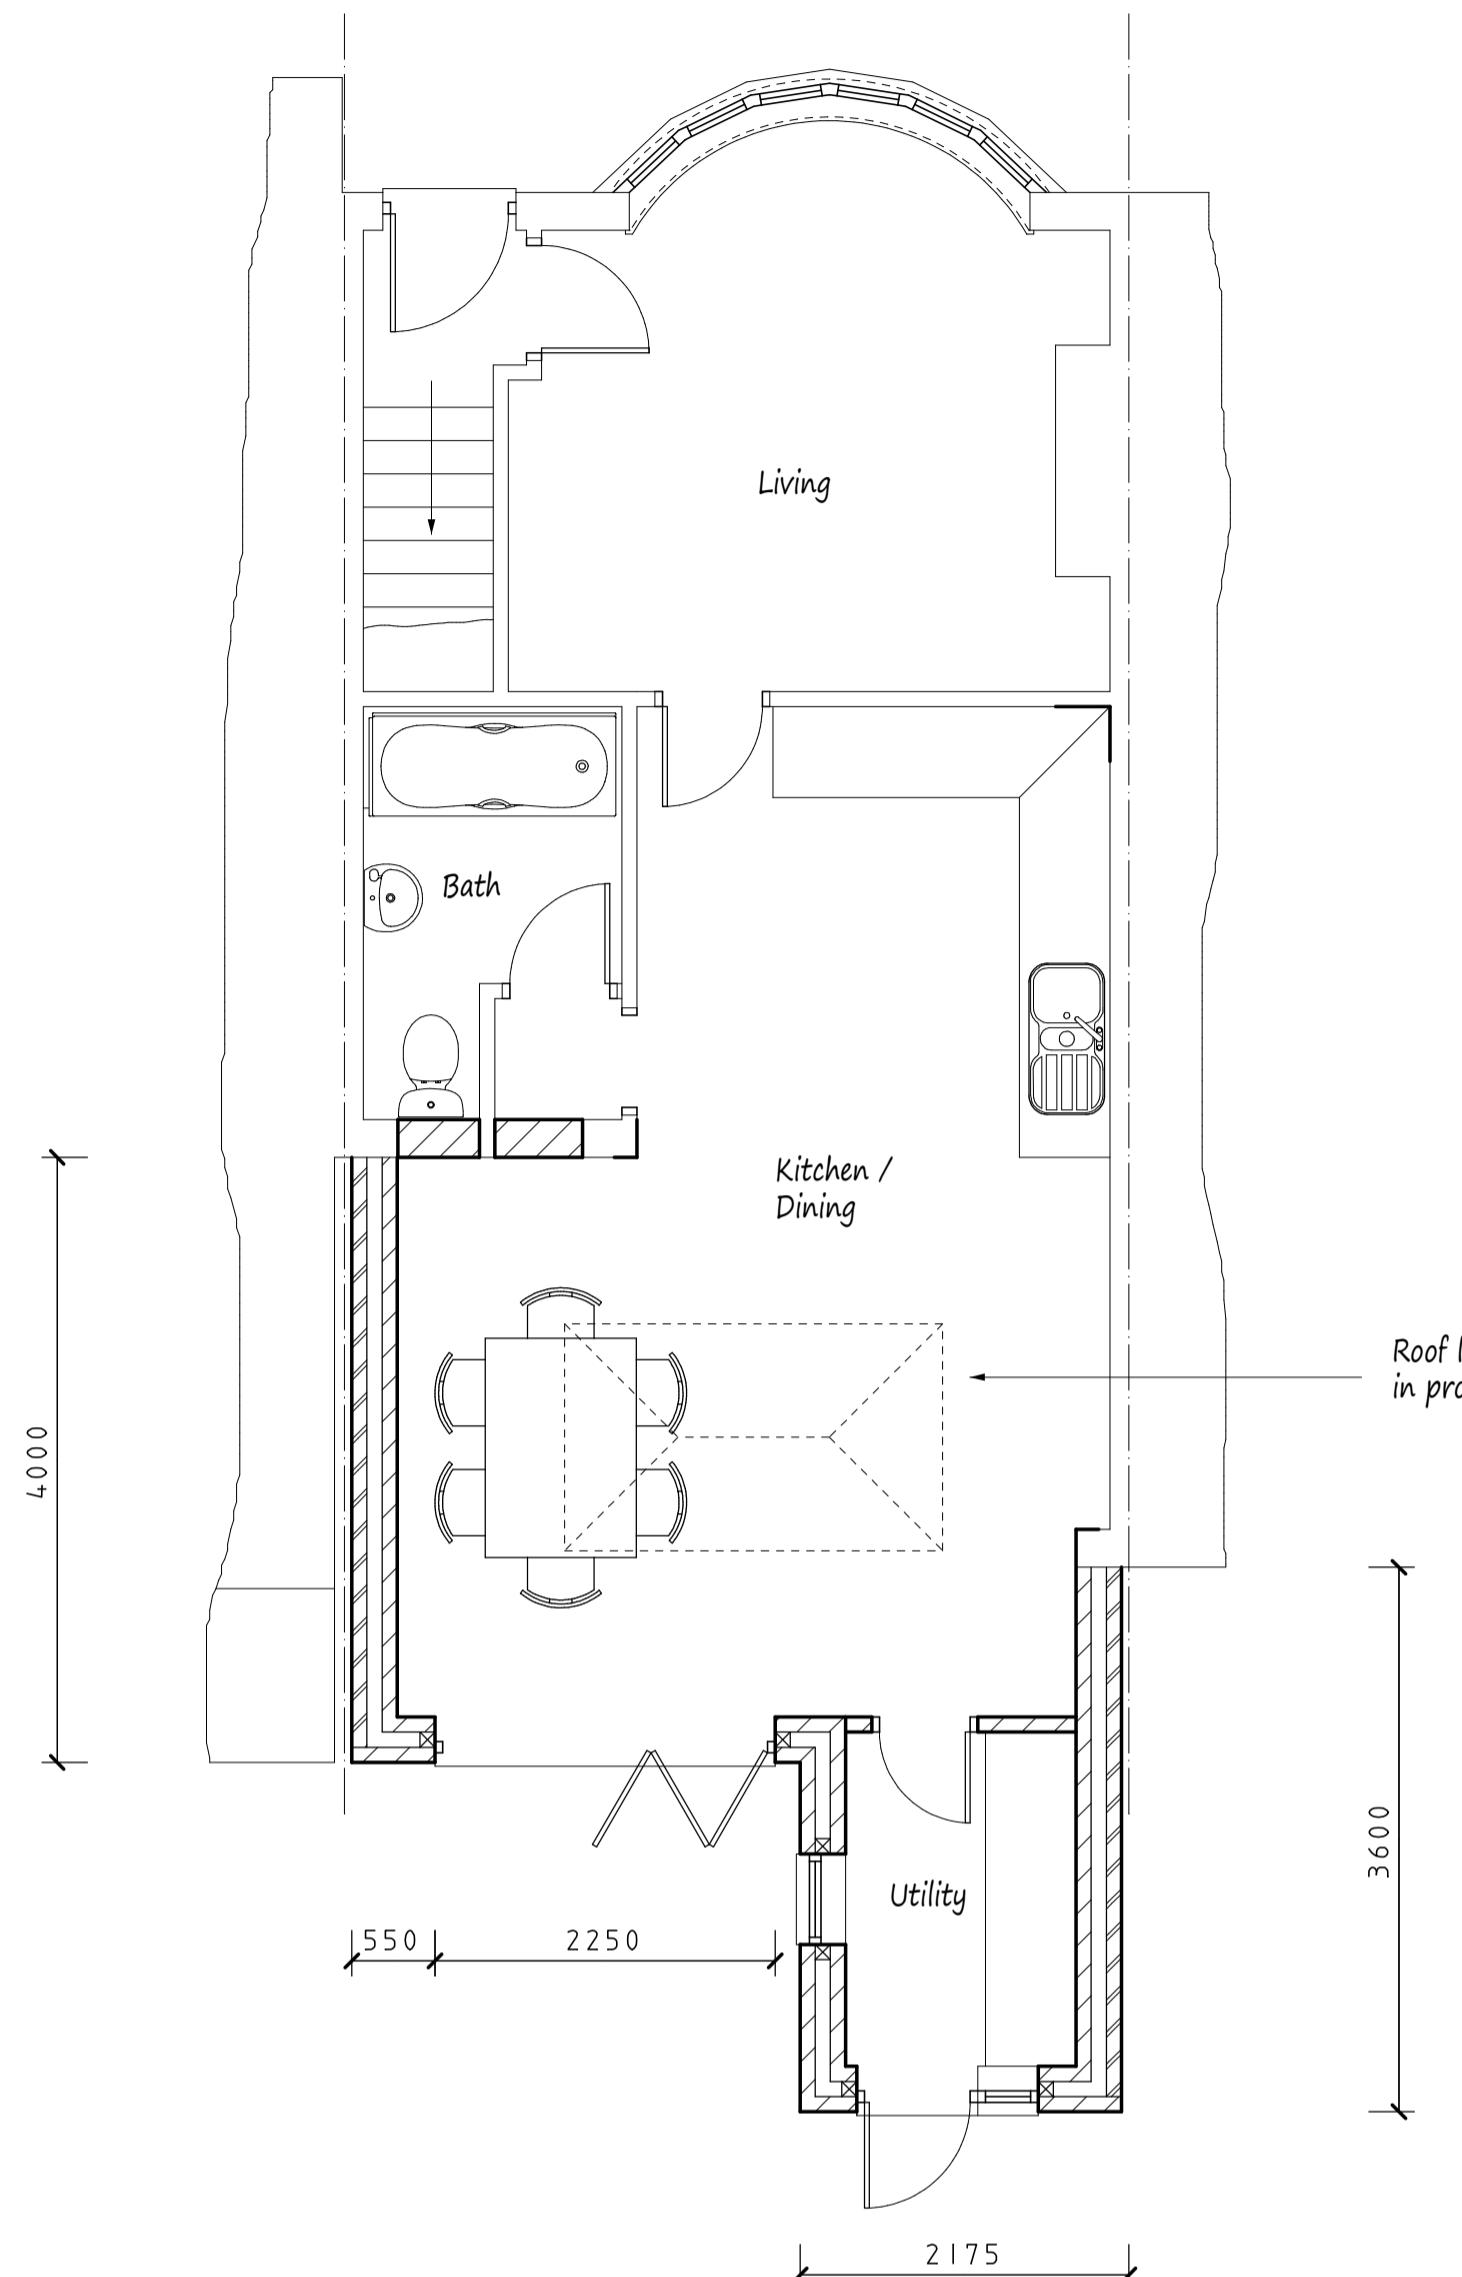



Existing Ground Floor Plan

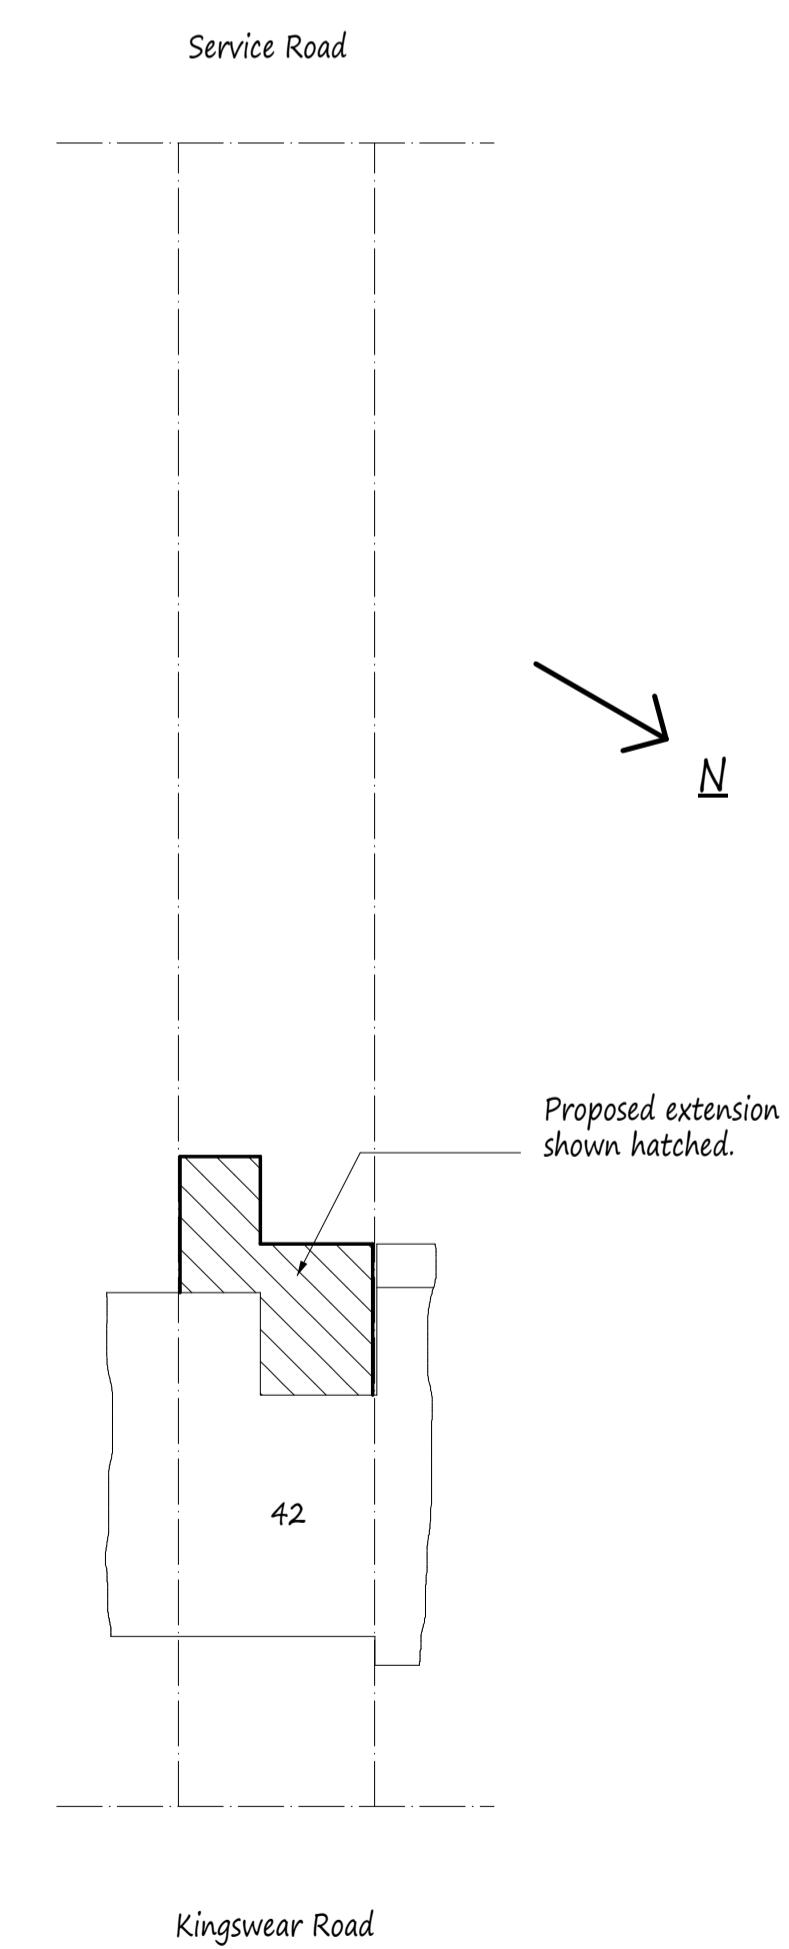

Proposed Ground Floor Plan

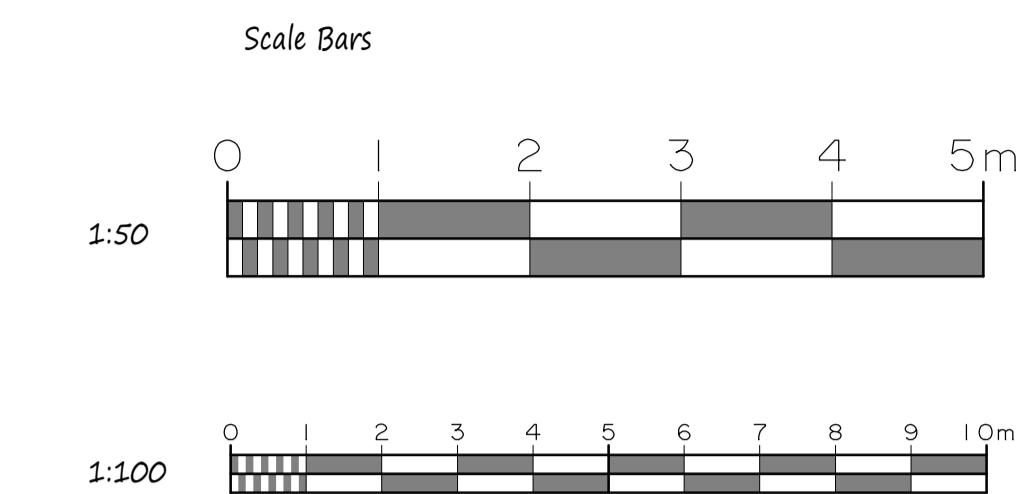

Site Plan scale 1:200

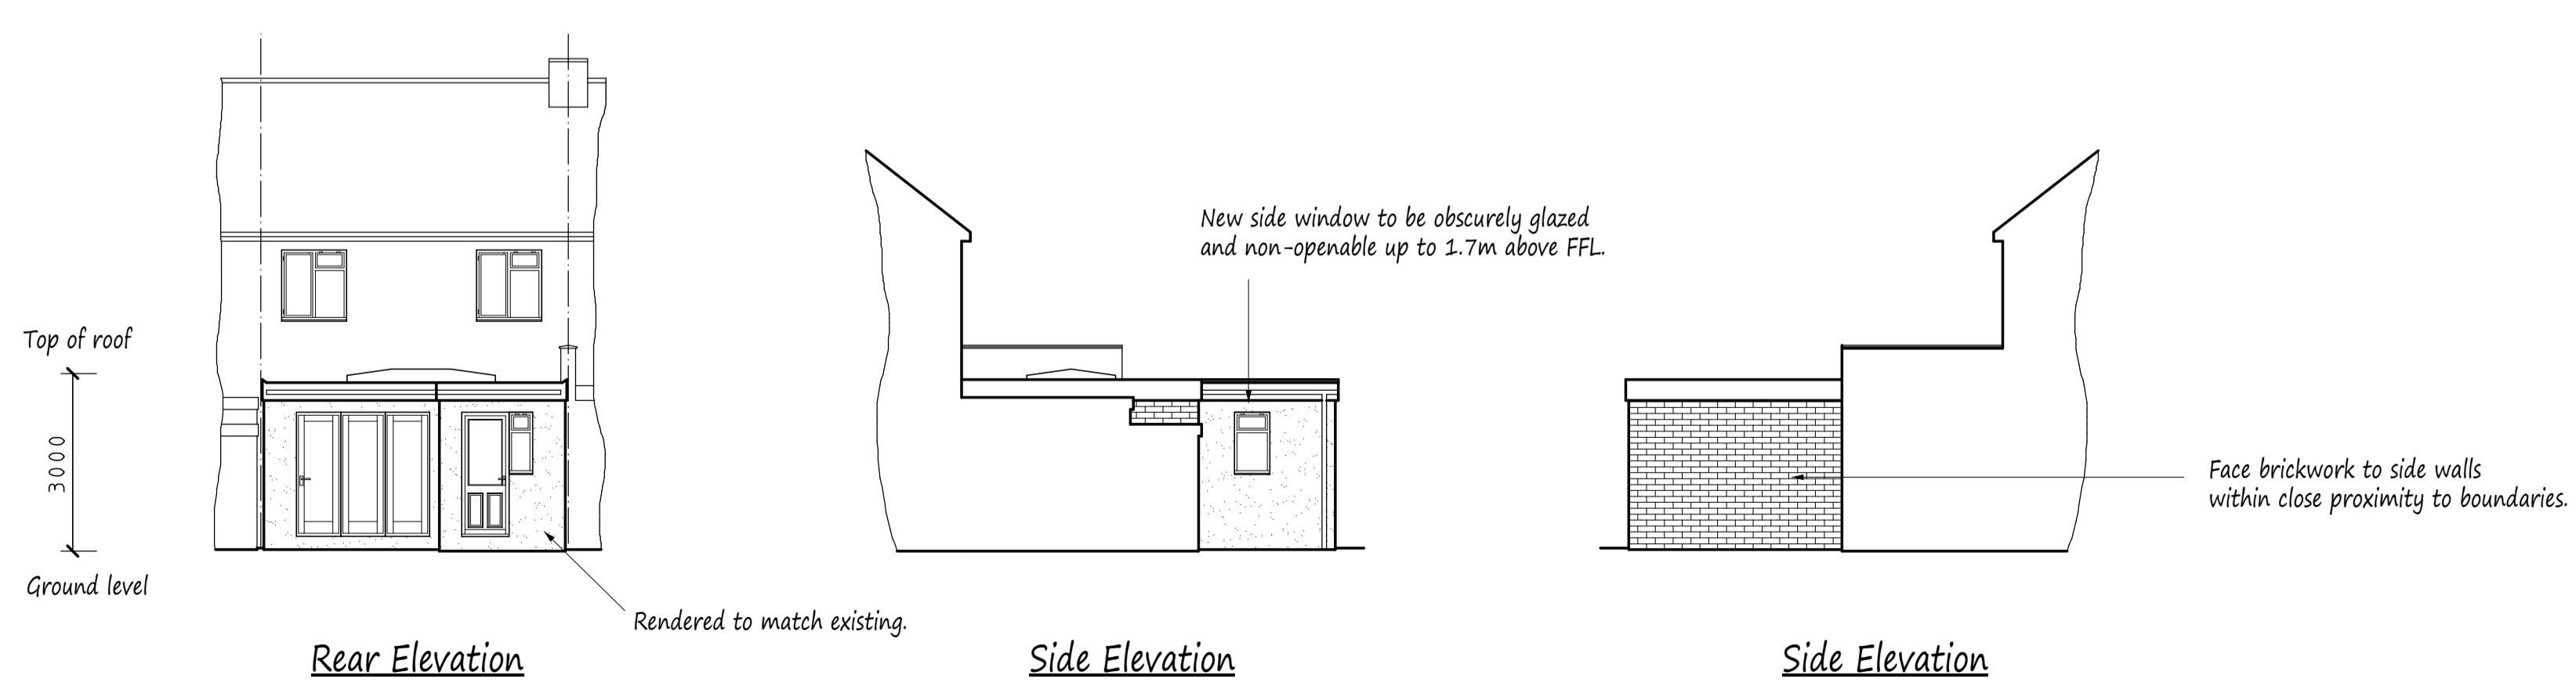

A	Date	Revisions
Copyright		
Pottle & Co Ltd.		
Building Design &		
Management Services		
Suite A		
128 Manor Way		
Ruislip		
Middlesex		
HA4 8HR		
Tel: 01895 622800		
www.pottle.uk.com		
Client		
Mr & Mrs Woorder		
Job Title		
42 Kingswear Road		
Ruislip Manor		
Middlesex		
Drawing Title		
Proposed Single Storey Rear Extension.		
Scale		
1:50. 100. 200		
Date	Drawn by	
March 2021	MPP	
Drg No.		
4539/01		